


SECTION	COUNTY	TOWNSHIP	TOTAL SHEETS	SHEET NO.
03-01130-00-BR	KANE	AURORA	33	1
FED. ROAD DIST. NO.	ILLINOIS	CONTRACT 63660		

INDEX OF SHEETS
STATE STANDARDS
SEE SHEET 02

STATE OF ILLINOIS
DEPARTMENT OF TRANSPORTATION DIVISION OF HIGHWAYS
PROPOSED PLANS FOR FEDERAL AID HIGHWAY
**AUSTIN AVENUE
OVER INDIAN CREEK
BRIDGE REPLACEMENT**
SECTION NO. 03-01130-00-BR
PROJECT BH0S-00D1 (653)
AURORA TOWNSHIP
KANE COUNTY
C-91-352-04

DESIGN FUNCTIONAL CLASSIFICATION: MINOR COLLECTOR
DESIGN TRAFFIC: 757(2010), 1,000(2030) ADT; 38 (2010), 50(2030) DHV
DESIGN SPEED: 30 MPH

SCALES { PLAN 1" = 10', 20', 30', 40', 60'
PROFILE HORIZ. 1" = 20'
PROFILE VERT. 1" = 5'
CROSS SECTIONS 1" = 10'

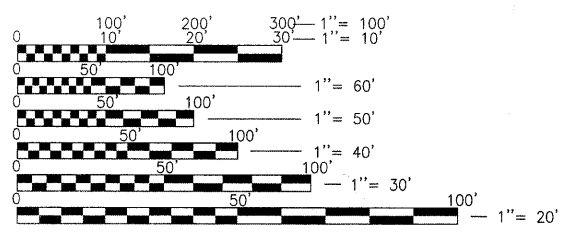

FULL SIZE PLANS HAVE BEEN PREPARED USING STANDARD ENGINEERING SCALES. REDUCED SIZED PLANS WILL NOT CONFORM TO STANDARD SCALES. IN MAKING MEASUREMENTS ON REDUCED PLANS, THE ABOVE SCALES MAY BE USED.



LOCATION OF SECTION INDICATED THUS: —
PRINTED BY THE AUTHORITY OF THE STATE OF ILLINOIS


PROGRAM AND OFFICE ENGINEER: CHARLES R. RIDDLE, P.E. 847-705-4406 SCHAUMBURG, IL

WARNING
IN ILLINOIS
(OUTSIDE CHICAGO)

CALL J.U.L.I.E TOLL FREE
1-800-892-0123
or: 811
CALL BEFORE YOU DIG

CONTRACT NO. 63660

PROPOSED STRUCTURE
EXISTING STRUCTURE NO. 045-3087
PROPOSED STRUCTURE NO. 045-3091

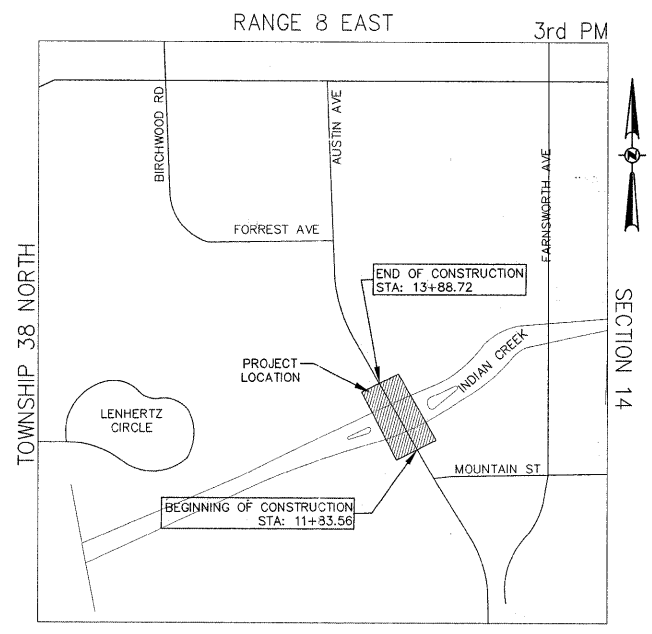

LOCATION MAP
N.T.S.

TOTAL NET & GROSS LENGTH OF PROJECT = 205.16' = 0.039MI

ENGINEER SEALS
TEBRUGGE ENGINEERING
Sheets 1-12, 24-33

John J. Tebrugge
JOHN J. TEBRUGGE, P.E.
EXPIRES NOV 30, 2013

LONCO, INC.
Sheets 13-23

WILLIAM EPP, SE
EXPIRES NOV 30, 2012

PLANS PREPARED BY:

TEBRUGGE ENGINEERING
P.O. BOX 38, PLANO, IL 60545
PHONE: (630) 552-4390 FAX: (630) 552-4392
TEBRUGGEENGINEERING@COMCAST.NET
WWW.TEBRUGGEENGINEERING.COM

LONCO, INC.
CONSULTING ENGINEERS
1560 WALL STREET SUITE 222
NAPERVILLE, IL 60563 (630) 577-9100

STATE OF ILLINOIS
DEPARTMENT OF TRANSPORTATION
DIVISION OF HIGHWAYS

Approved NOVEMBER 1, 2011
(Date)

Aurora Township, Position

Passed NOVEMBER 8, 2011
(Date)

District 1 Engineer of Local Roads & Streets

Releasing for Bid
Based on Limited
Review NOVEMBER 8, 2011
(Date)

Deputy Director of Highways, Region 1 Engineer