


RICHARDSON DEVELOPMENT LLC

DYN RESIDENTIAL HOLDINGS LLC

PROP. CURVE 230
 PI STA. = 30002+28.04
 $\Delta = 2^\circ 08' 10''$ (RT)
 $D = 0^\circ 28' 06''$
 $R = 12,231.78'$
 $T = 228.04'$
 $L = 456.03'$
 $E = 2.13'$
 $e = \text{-----}$
 $T.R. = \text{-----}$
 $S.E. RUN = \text{-----}$
 P.C. STA. = 30000+00.00
 P.T. STA. = 30004+56.03


PROP. CURVE 310
 PI STA. = 20015+56.47
 $\Delta = 1^\circ 54' 17''$ (LT)
 $D = 0^\circ 27' 52''$
 $R = 12,336.25'$
 $T = 205.07'$
 $L = 410.10'$
 $E = 1.70'$
 $e = \text{-----}$
 $T.R. = \text{-----}$
 $S.E. RUN = \text{-----}$
 P.C. STA. = 20013+51.40
 P.T. STA. = 20017+61.51

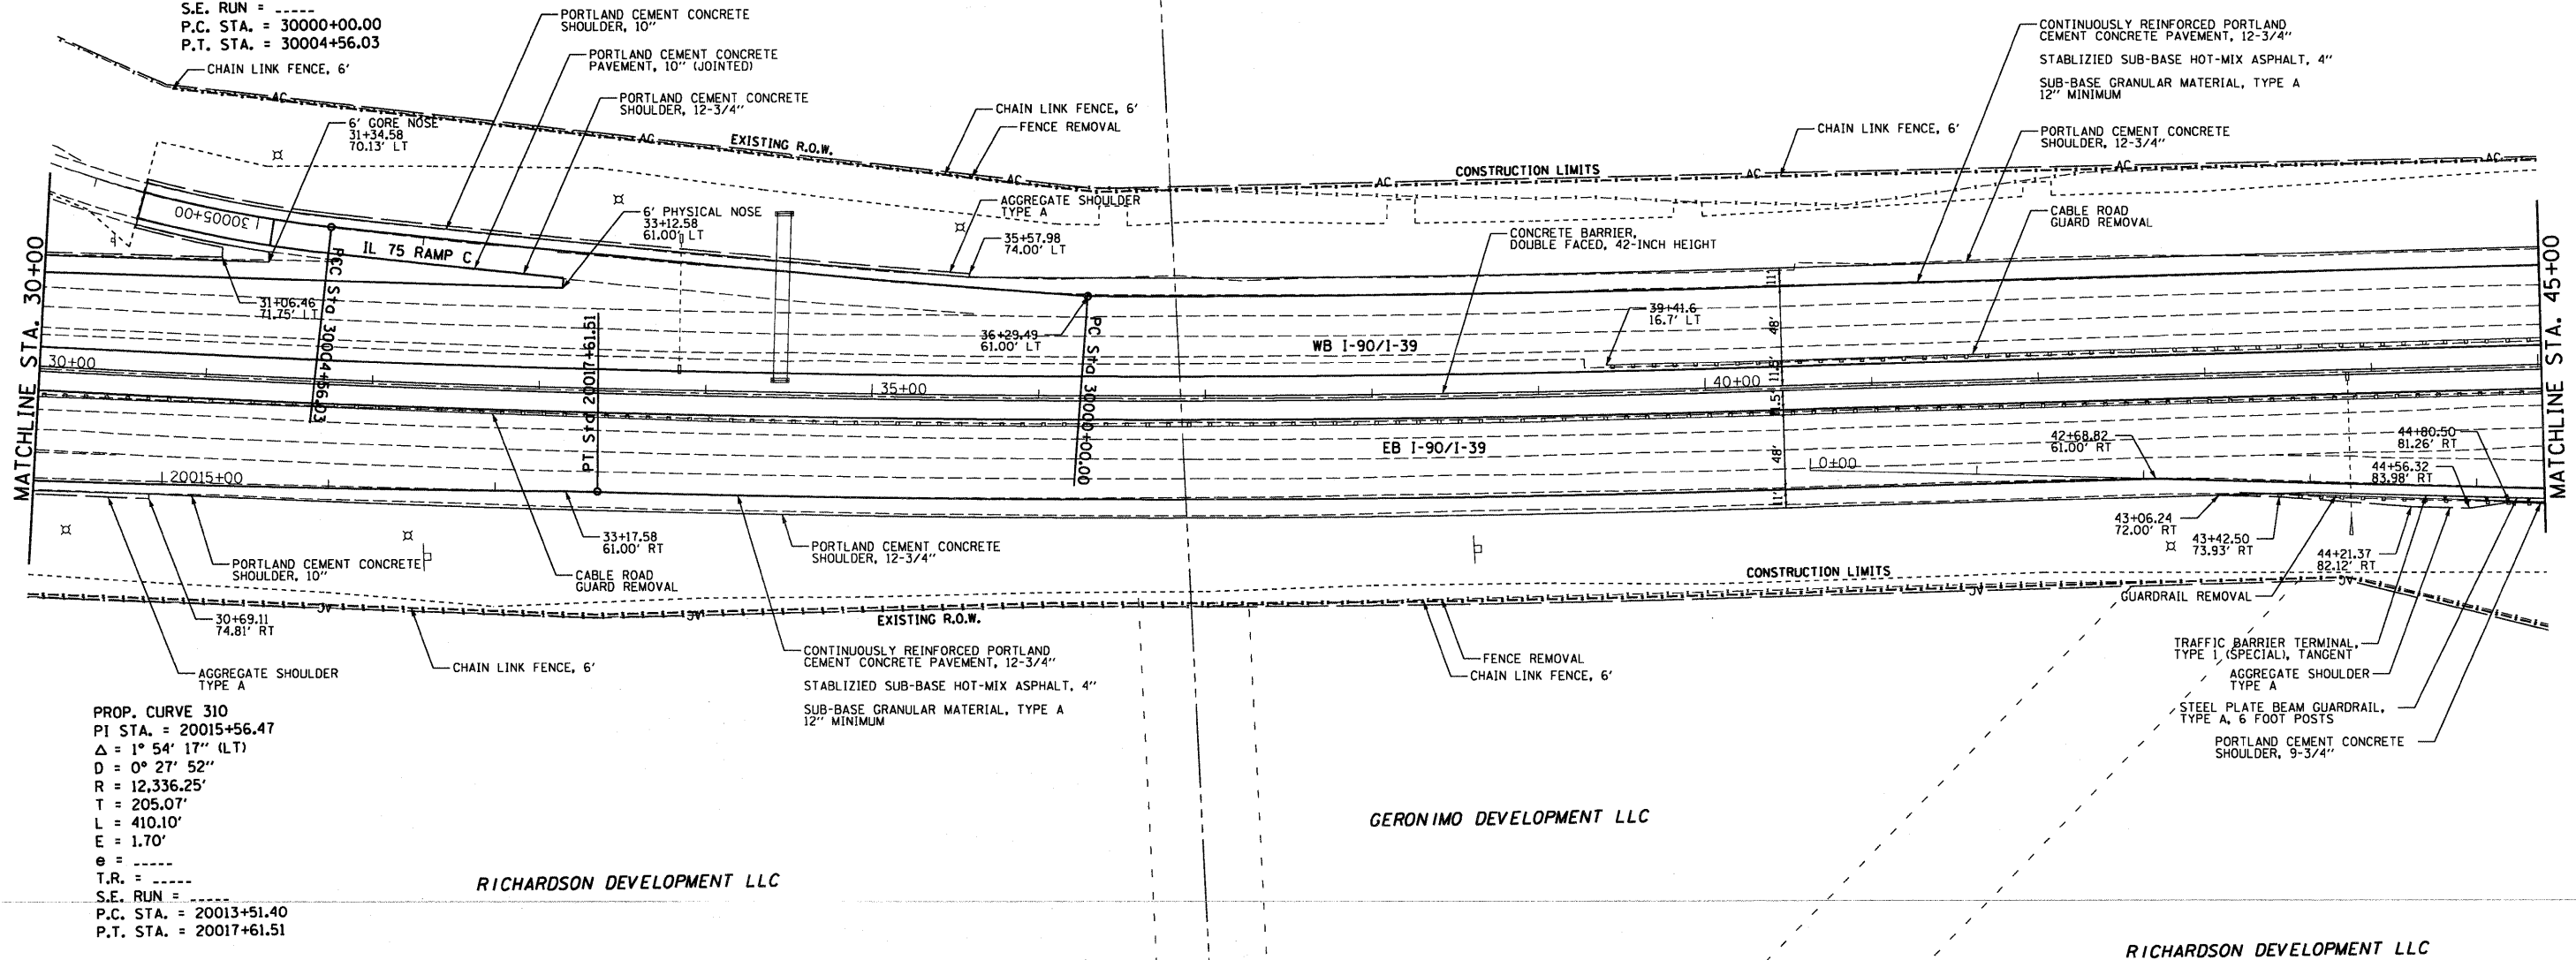

RICHARDSON DEVELOPMENT LLC

GERONIMO DEVELOPMENT LLC

RICHARDSON DEVELOPMENT LLC

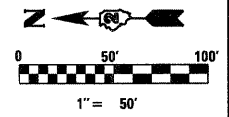

	USER NAME = .USERNAME.	DESIGNED -	REVISED -	STATE OF ILLINOIS DEPARTMENT OF TRANSPORTATION	PLAN SHEETS - I-90			F.A. RTE.	SECTION	COUNTY	TOTAL SHEETS	SHEET NO.
	FILE NAME = \$FILE\$	DRAWN - BSL	REVISED -					90	(X2-1) R	WINNEBAGO	510	81
	PLOT SCALE = 50,0000 ' / IN.	CHECKED - PDS	REVISED -	SCALE: N/A	SHEET NO. OF SHEETS	STA. 30+00 TO STA. 45+00	CONTRACT NO. 64C29 [ILLINOIS] FED. AID PROJECT					
	PLOT DATE = 10/19/2011	DATE - 10-21-2011	REVISED -									