


DYN RESIDENTIAL HOLDINGS LLC


DEE DEE PLANKEY

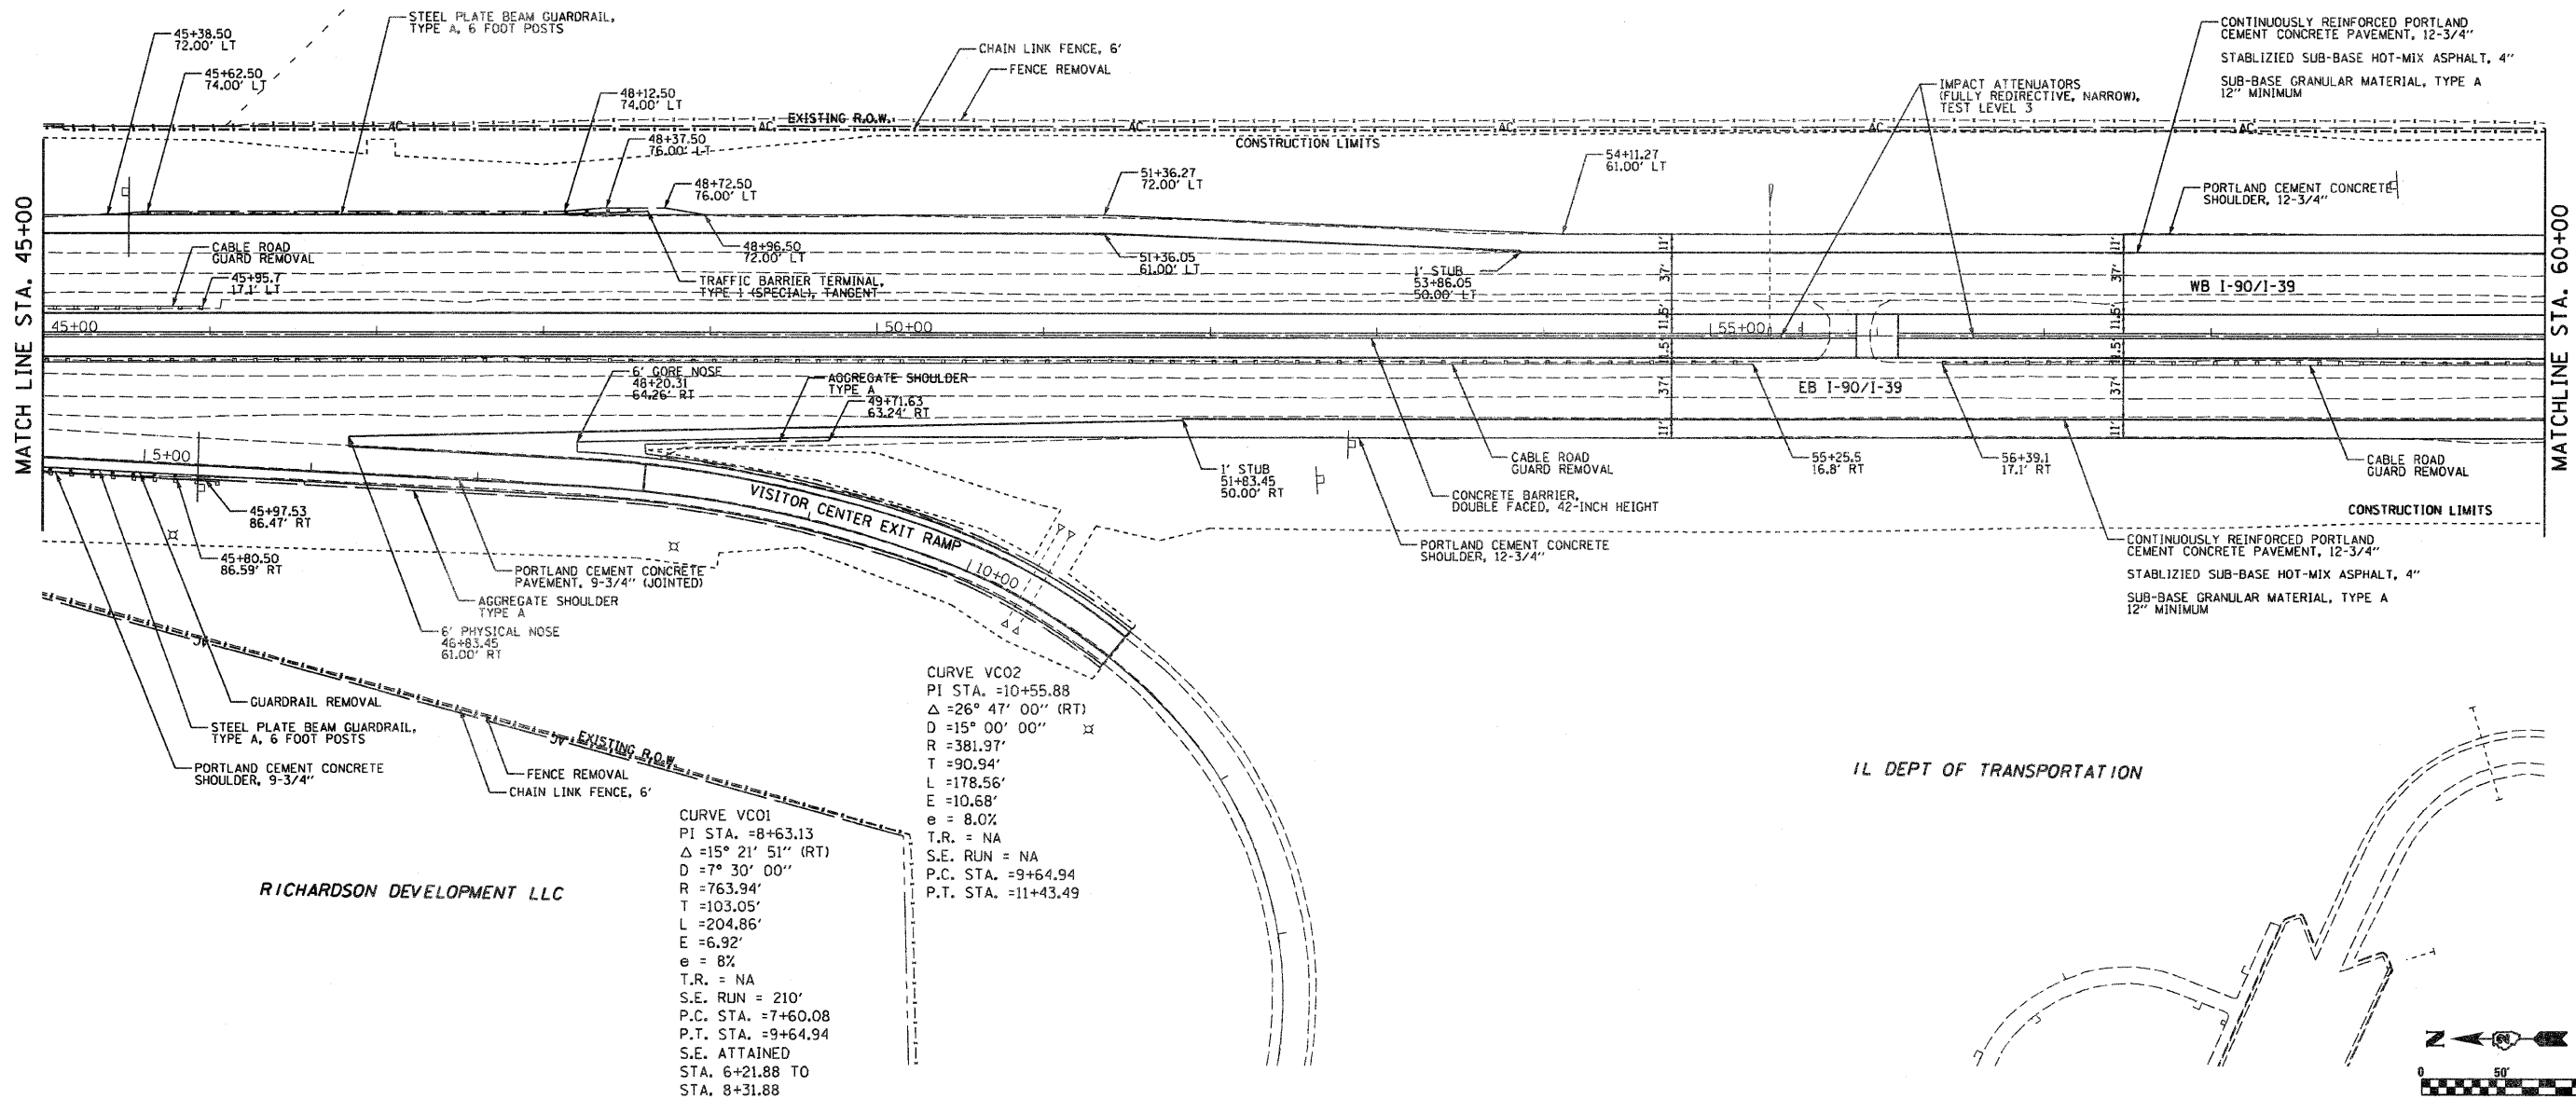

CURVE VC02
 PI STA. =10+55.88
 Δ =26° 47' 00" (RT)
 D =15° 00' 00"
 R =381.97'
 T =90.94'
 L =178.56'
 E =10.68'
 e = 8.0%
 T.R. = NA
 S.E. RUN = NA
 P.C. STA. =9+64.94
 P.T. STA. =11+43.49

CURVE VC01
 PI STA. =8+63.13
 Δ =15° 21' 51" (RT)
 D =7° 30' 00"
 R =763.94'
 T =103.05'
 L =204.86'
 E =6.92'
 e = 8%
 T.R. = NA
 S.E. RUN = 210'
 P.C. STA. =7+60.08
 P.T. STA. =9+64.94
 S.E. ATTAINED
 STA. 6+21.88 TO
 STA. 8+31.88

IL DEPT OF TRANSPORTATION

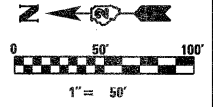

McClure LOCHNER
 Engineering Consultants, Inc.
RVA
 Richard V. Anderson & Associates, Inc.

USER NAME = .USERNAME.	DESIGNED -	REVISED -
FILE NAME = #FILE#	DRAWN - BSL	REVISED -
PLOT SCALE = 50.0000' / IN.	CHECKED - PDS	REVISED -
PLOT DATE = 10/25/2011	DATE - 10-21-2011	REVISED -

**STATE OF ILLINOIS
 DEPARTMENT OF TRANSPORTATION**

PLAN SHEETS - I-90			
SCALE: N/A	SHEET NO. OF SHEETS	STA. 45+00 TO STA. 60+00	

F.A. RTE.	SECTION	COUNTY	TOTAL SHEETS	SHEET NO.
90	(X2-1) R	WINNEBAGO	510	82
CONTRACT NO. 64C29				
ILLINOIS FED. AID PROJECT				