



|      |           |    |      |
|------|-----------|----|------|
| PLAN | SURVEYED  | BY | DATE |
|      | PLOTTED   |    |      |
|      | NOTED     |    |      |
|      | NO. _____ |    |      |
|      | FILE NAME |    |      |

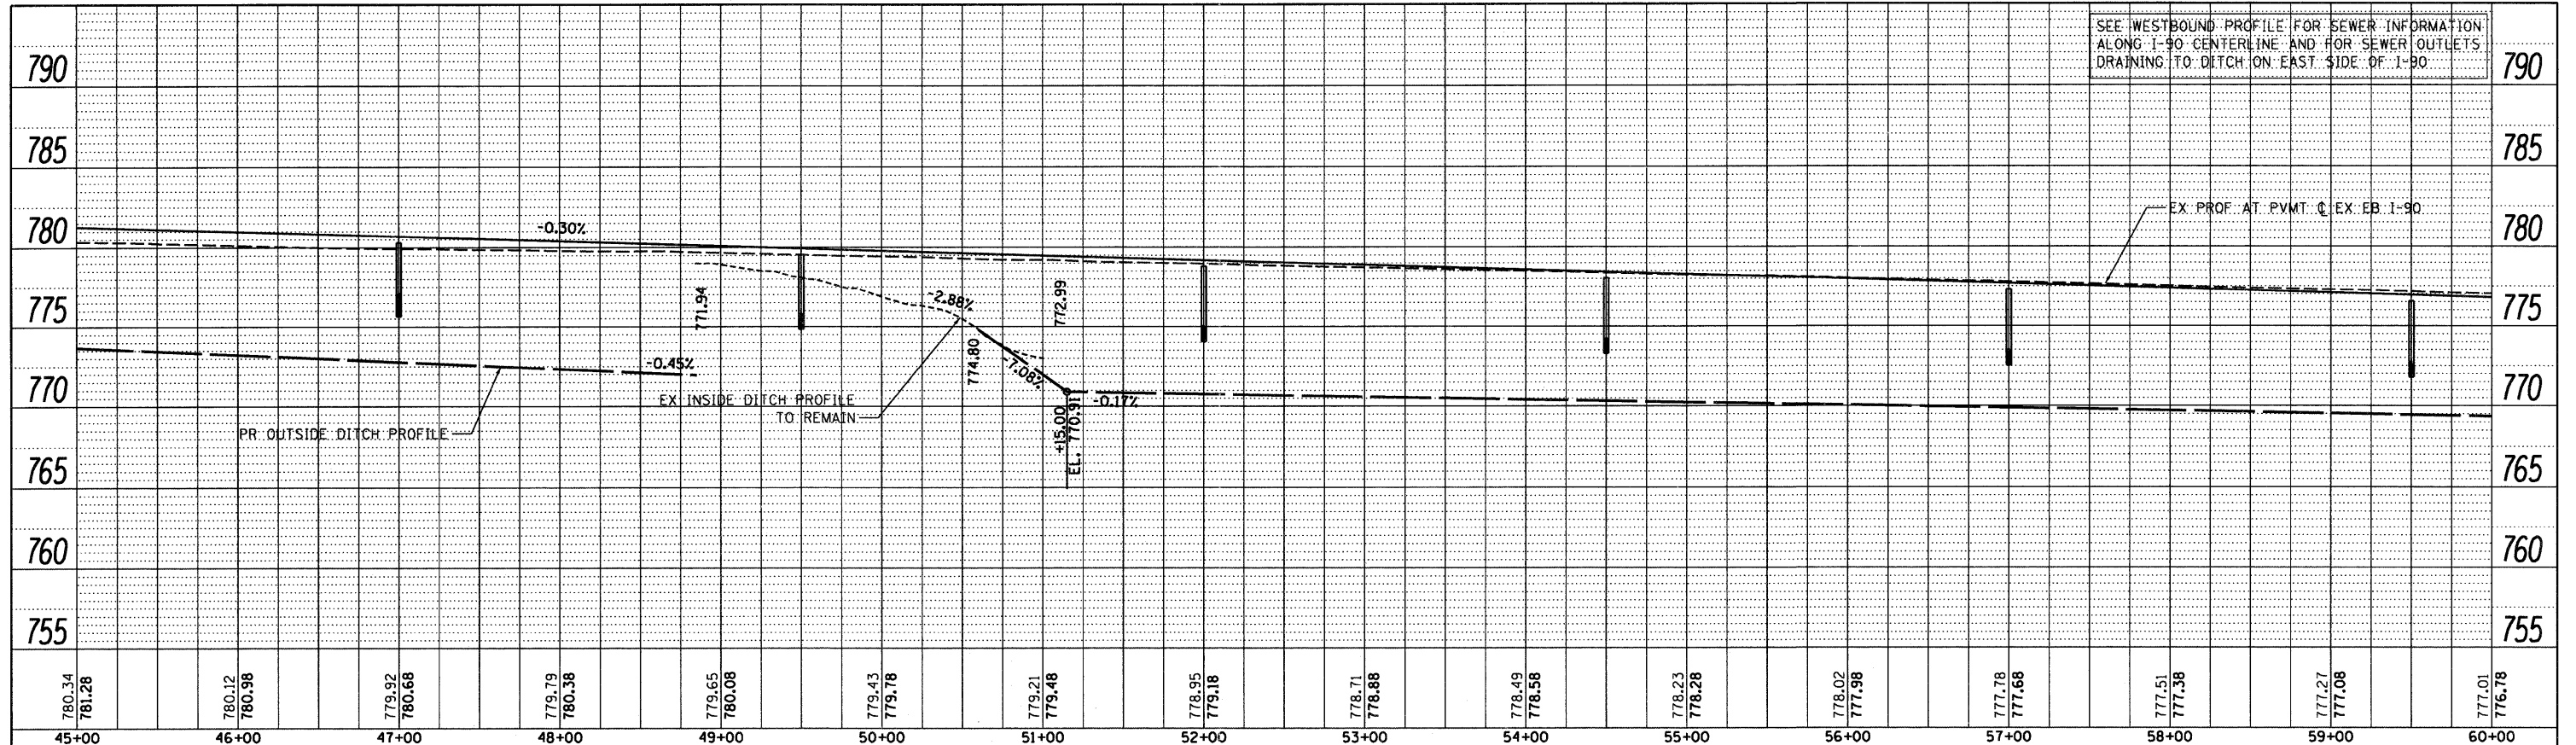

EASTBOUND PROFILE

WESTBOUND PROFILE

|         |           |    |      |
|---------|-----------|----|------|
| PROFILE | SURVEYED  | BY | DATE |
|         | PLOTTED   |    |      |
|         | NOTED     |    |      |
|         | NO. _____ |    |      |
|         | FILE NAME |    |      |

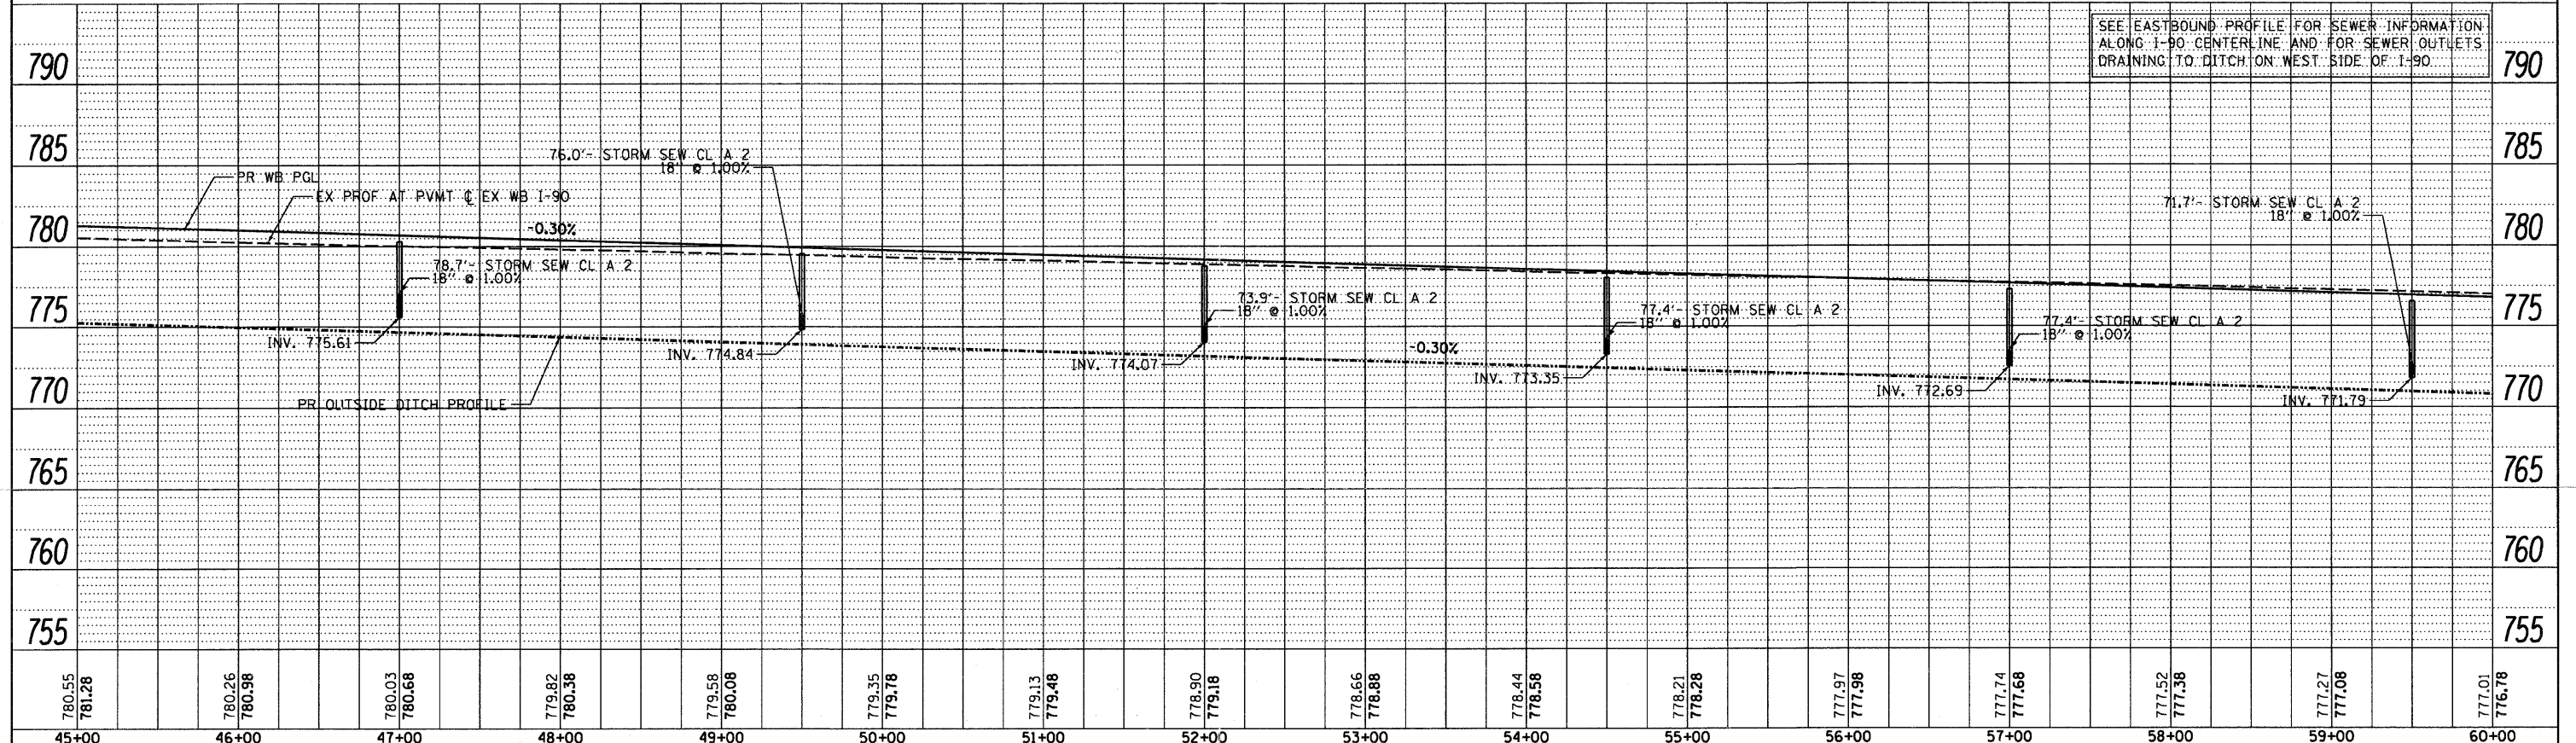

|  |  |   |   |  |   |  |  |  |        |                     |                          |              |                  |                  |                  |              |                    |                           |
|--|--|---|---|--|---|--|--|--|--------|---------------------|--------------------------|--------------|------------------|------------------|------------------|--------------|--------------------|---------------------------|
|  |  | USER NAME = .USERNAME.<br>PLOT SCALE = 50.0000' / IN.<br>PLOT DATE = 10/19/2011 | DESIGNED -<br>DRAWN - BSL<br>CHECKED - PDS<br>DATE - 10-21-2011 | REVISED -<br>REVISED -<br>REVISED -<br>REVISED - | <b>STATE OF ILLINOIS<br/>DEPARTMENT OF TRANSPORTATION</b> |  | <b>PROPOSED I-90 MAINLINE PROFILES</b> |  | SCALE: | SHEET NO. OF SHEETS | STA. 45+00 TO STA. 60+00 | F.A. RTE. 90 | SECTION (X2-1) R | COUNTY WINNEBAGO | TOTAL SHEETS 510 | SHEET NO. 93 | CONTRACT NO. 64C29 | ILLINOIS FED. AID PROJECT |
|--|--|---|---|--|---|--|--|--|--------|---------------------|--------------------------|--------------|------------------|------------------|------------------|--------------|--------------------|---------------------------|