



PLAN	SURVEYED	DATE
	PLOTTED	
	CHECKED	
	BY	
	NO. OF MAY CHECKED	
	CADD FILE NAME	

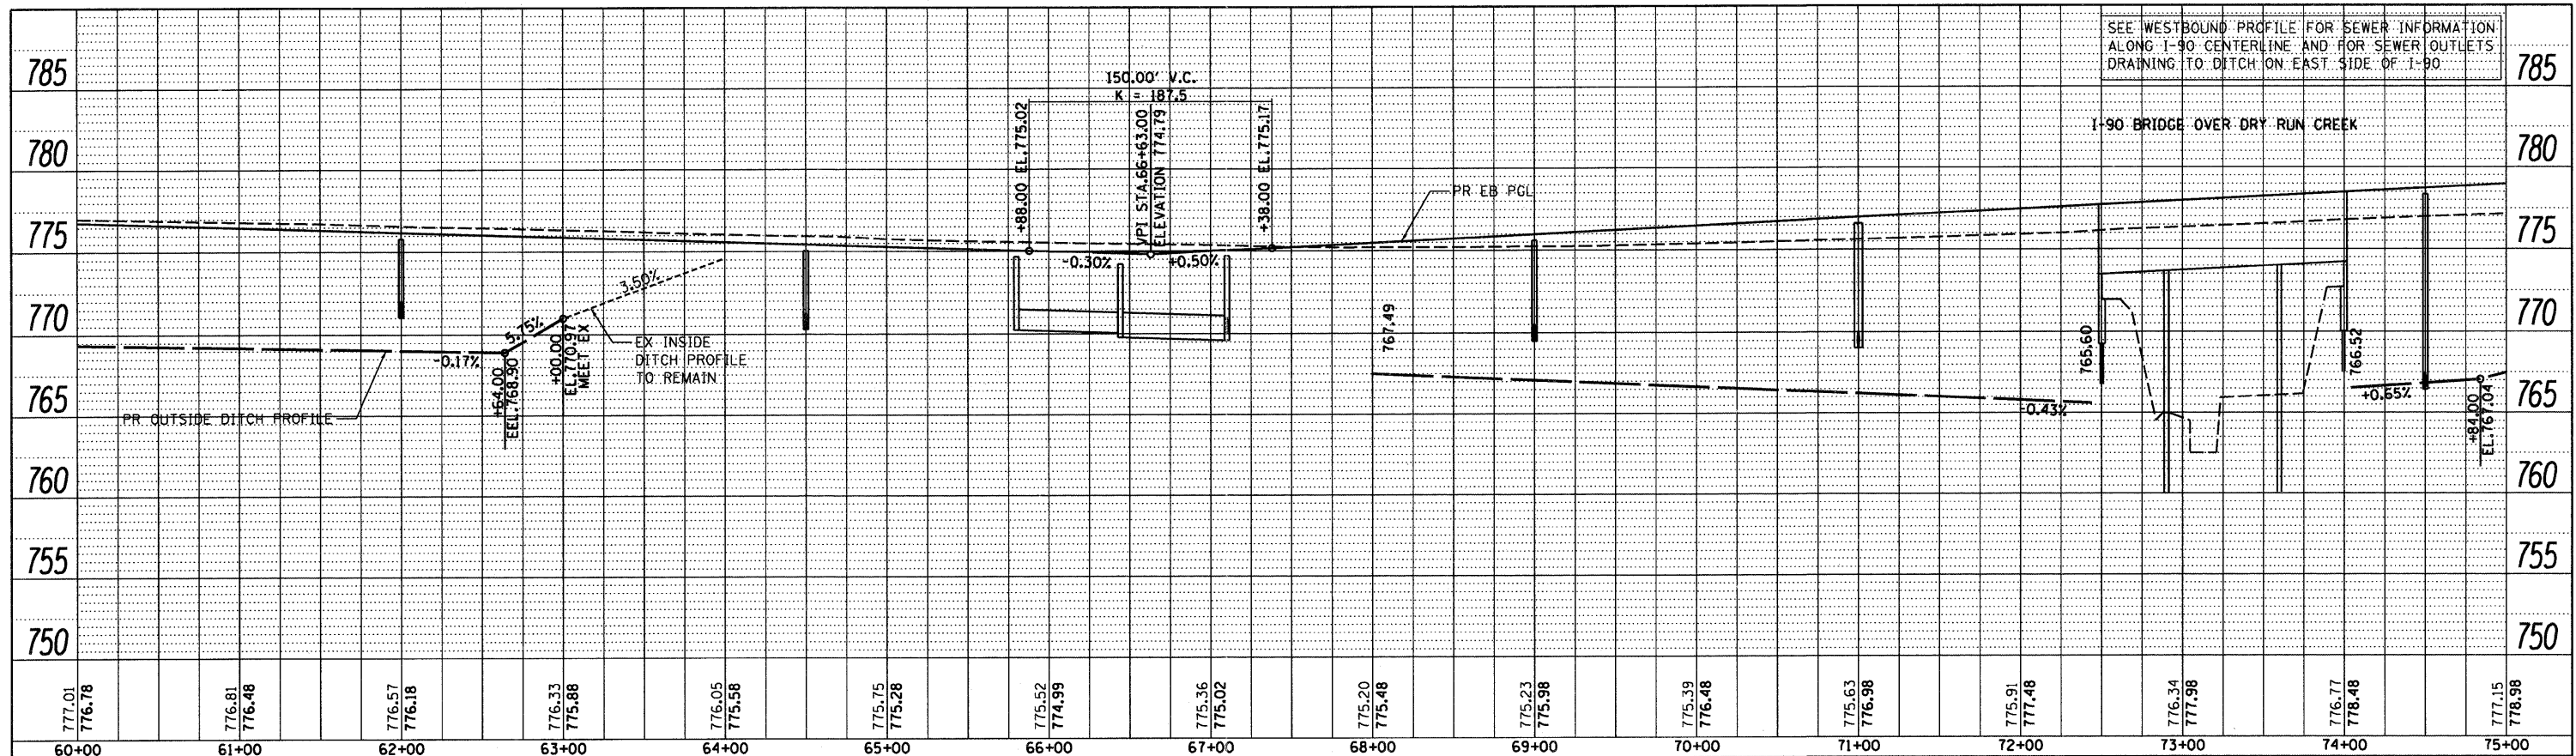

EASTBOUND PROFILE

PROFILE	SURVEYED	DATE
	PLOTTED	
	CHECKED	
	BY	
	NO. OF MAY CHECKED	
	CADD FILE NAME	

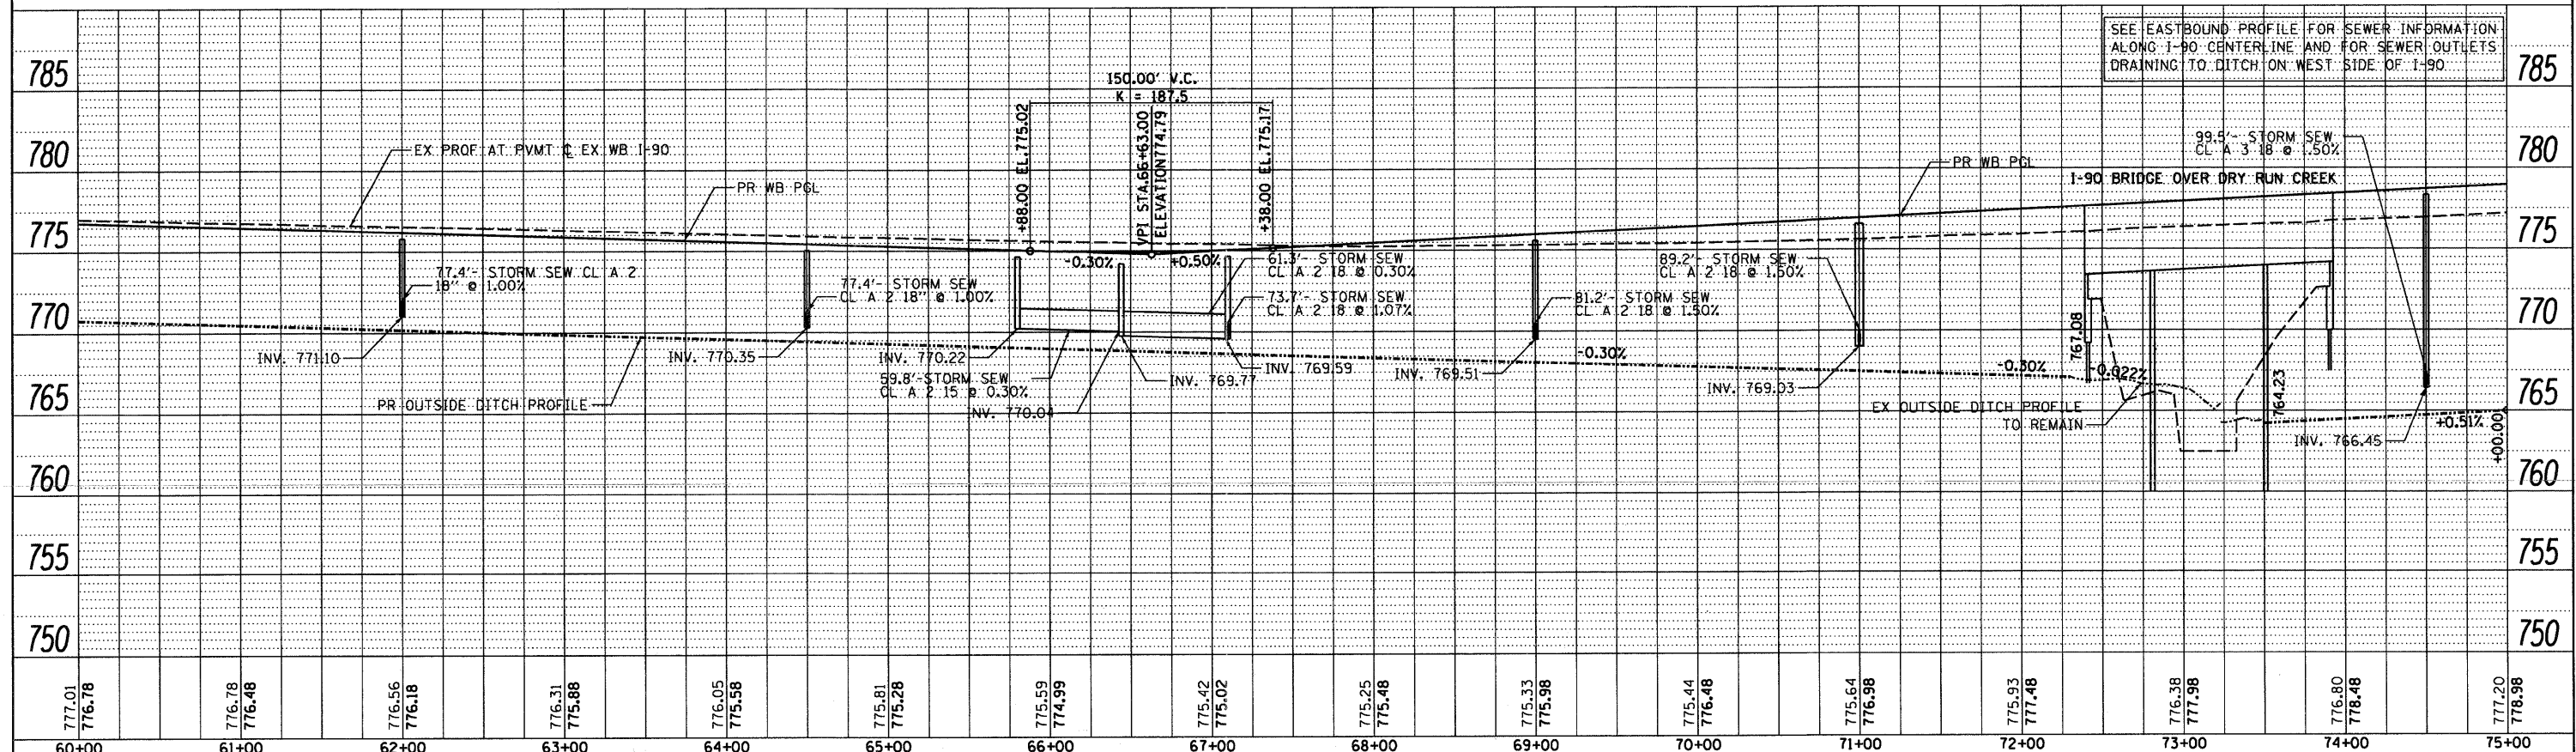

WESTBOUND PROFILE

			USER NAME = .USERNAME. PLOT SCALE = 50.0000' / IN. PLOT DATE = 10/19/2011	DESIGNED - DRAWN - BSL CHECKED - PDS DATE - 10-21-2011	REVISED - REVISED - REVISED - REVISED -	STATE OF ILLINOIS DEPARTMENT OF TRANSPORTATION	PROPOSED I-90 MAINLINE PROFILES	SCALE:	SHEET NO. OF SHEETS STA. 60+00 TO STA. 75+00	F.A. RTE. 90 SECTION (X2-1) R COUNTY WINNEBAGO TOTAL SHEETS 510 SHEET NO. 94 CONTRACT NO. 64C29 ILLINOIS FED. AID PROJECT
--	--	--	---	---	--	---	--	--------	--	---