



PLAN	SURVEYED	DATE
	PLOTTED	
	CHECKED	
	BY	
	NO. OF WAYS CHECKED	
	NO.	
	CADD FILE NAME	

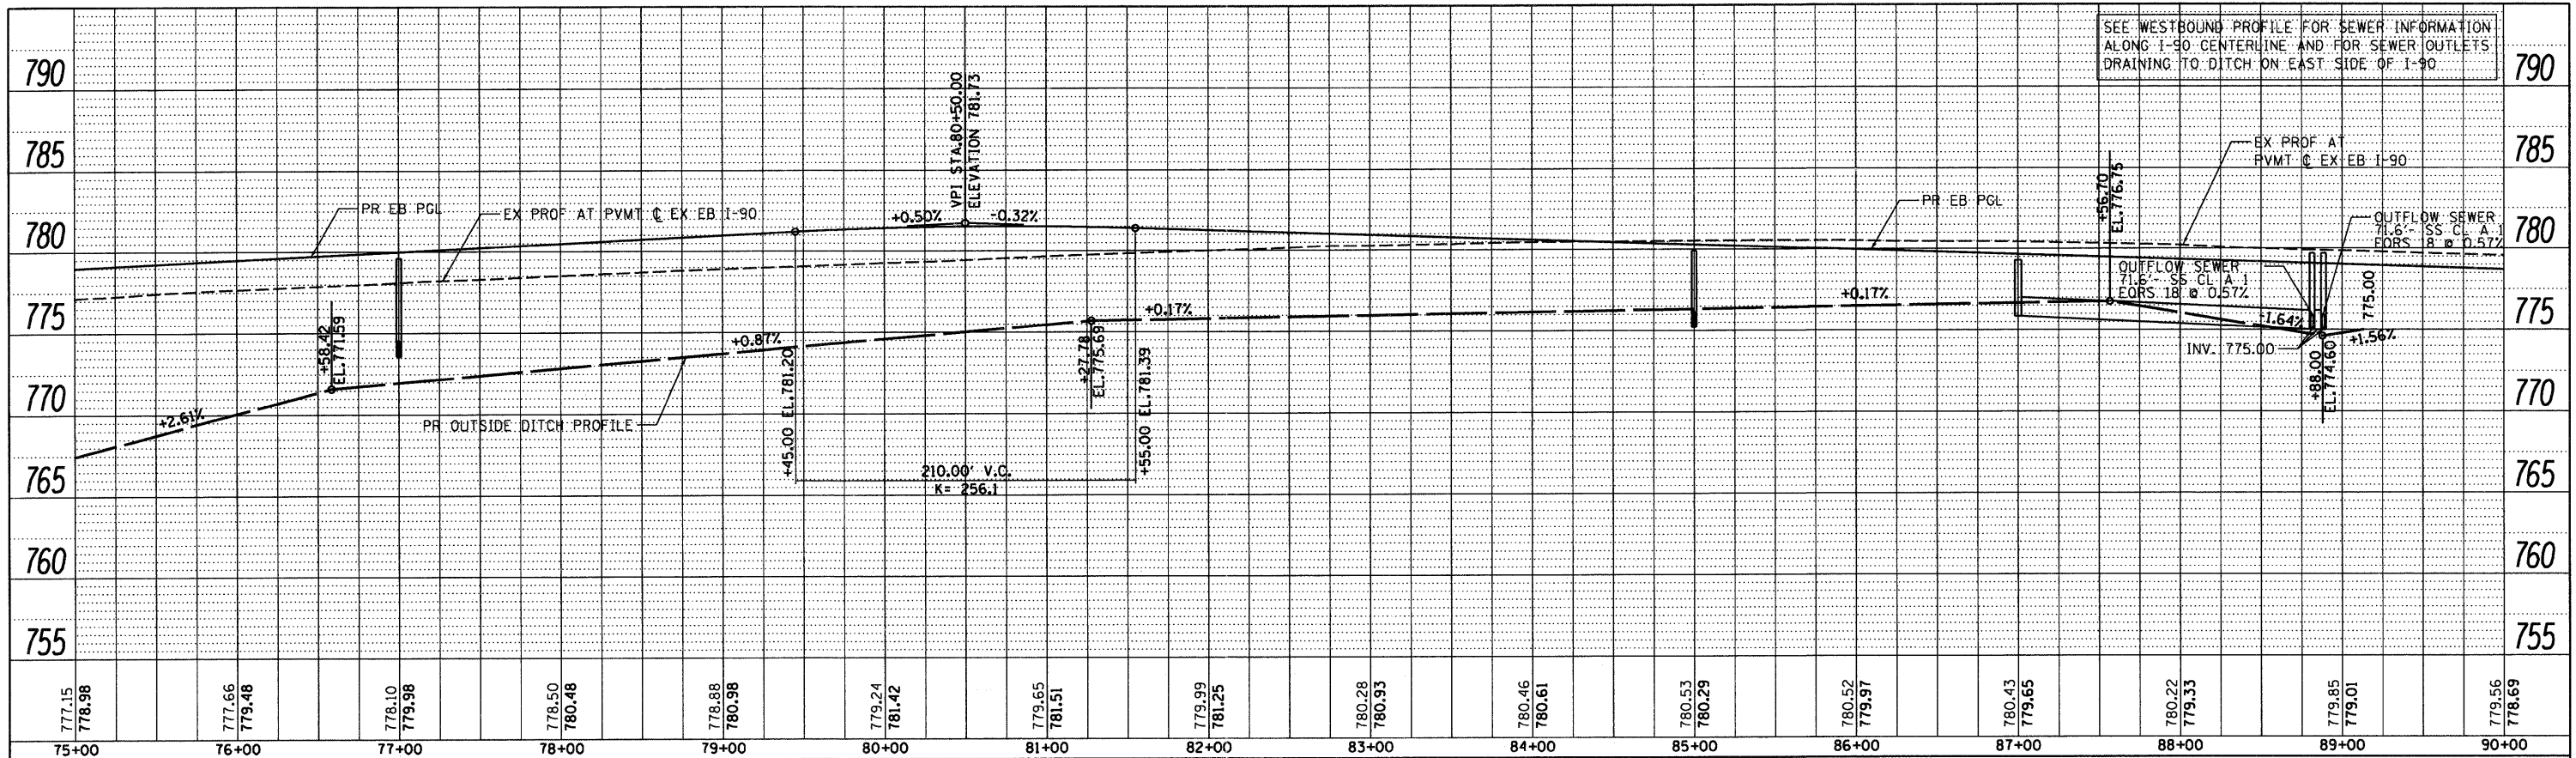

EASTBOUND PROFILE

WESTBOUND PROFILE

PROFILE	SURVEYED	DATE
	PLOTTED	
	CHECKED	
	BY	
	NO. OF WAYS CHECKED	
	NO.	
	STRUCTURE NOTATION CHRD	

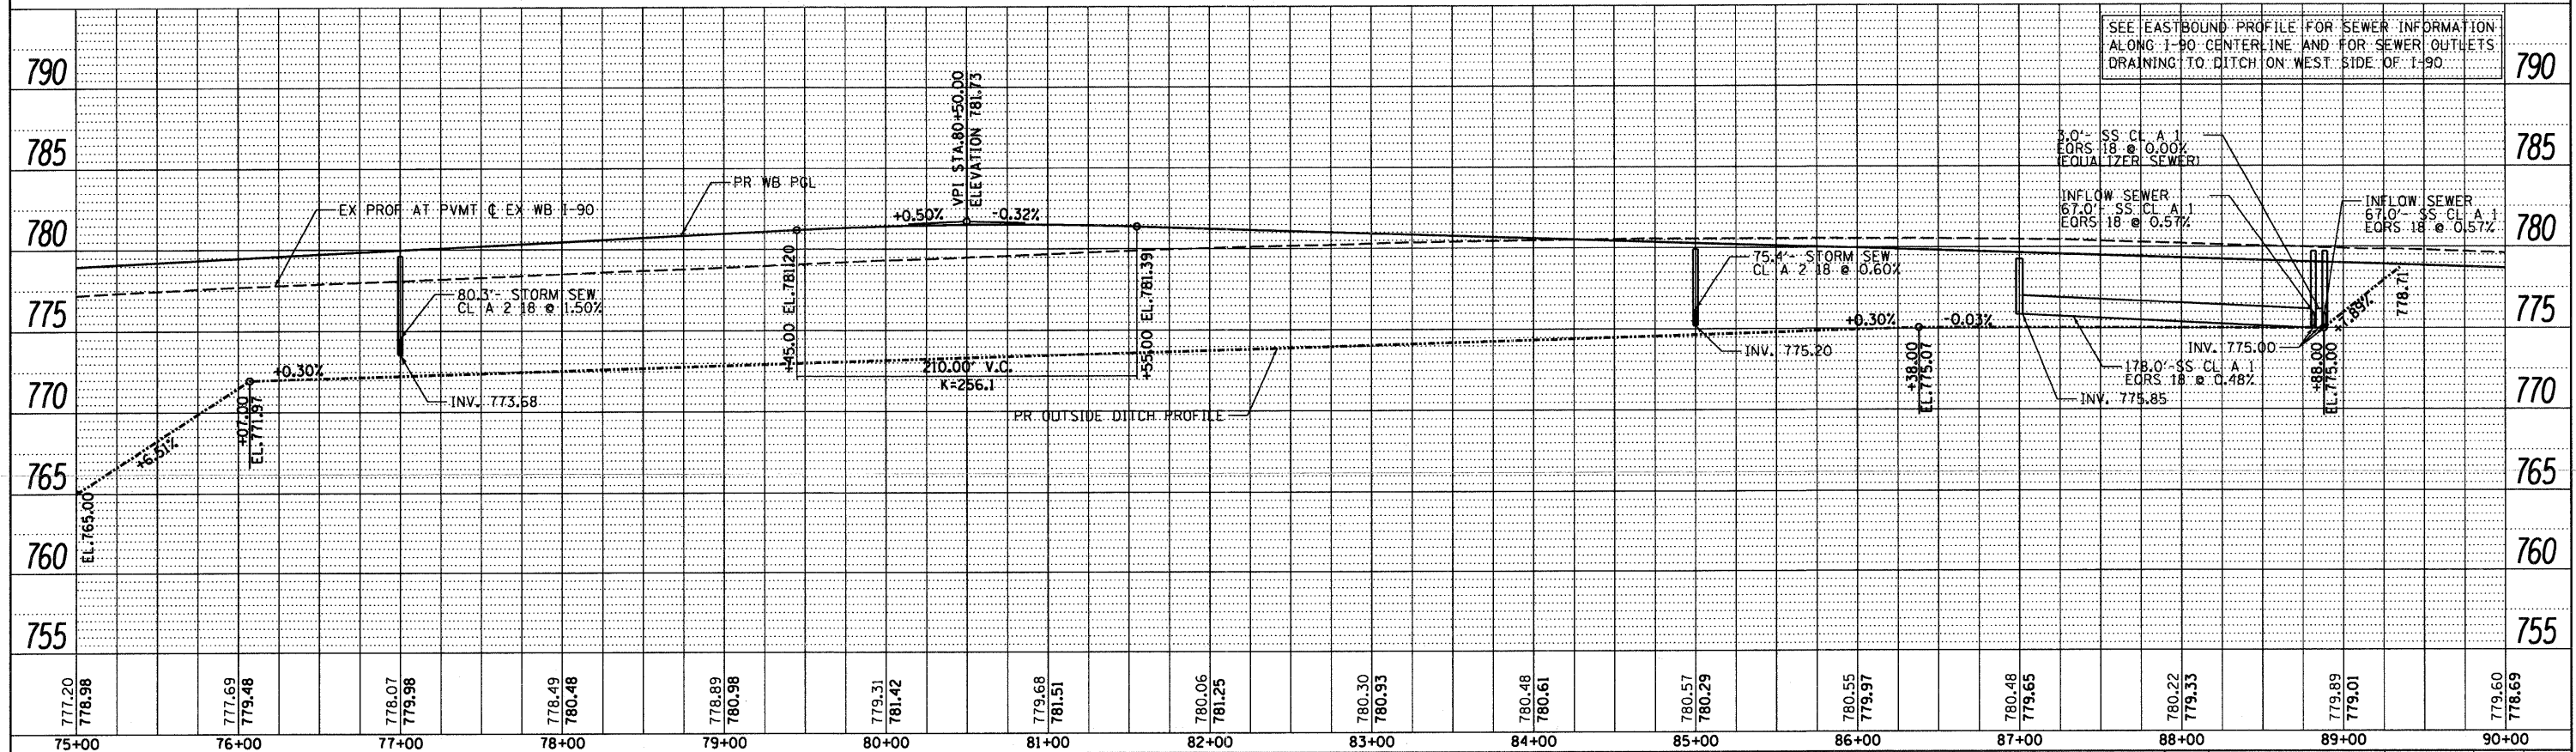

 	USER NAME = .USERNAME. DESIGNED - DRAWN - BSL CHECKED - PDS DATE - 10-21-2011	REVISED - REVISED - REVISED - REVISED -	STATE OF ILLINOIS DEPARTMENT OF TRANSPORTATION	PROPOSED I-90 MAINLINE PROFILES	SCALE:	SHEET NO. OF SHEETS	STA. 75+00 TO STA. 90+00	F.A. RTE. 90 SECTION (X2-1) R COUNTY WINNEBAGO TOTAL SHEETS 510 SHEET NO. 95 CONTRACT NO. 64C29 ILLINOIS FED. AID PROJECT
	PLOT SCALE = 50.0000' / IN. PLOT DATE = 10/19/2011							