
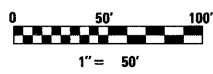


- LEGEND**
- WORK ZONE
 - TEMPORARY PAVEMENT
 - TEMPORARY CONCRETE BARRIER
 - DIRECTION OF TRAFFIC
 - DRUMS WITH BI-DIRECTIONAL STEADY BURN LIGHTS @ 50' CENTERS, 25' CENTERS ALONG TAPERS
 - IMPACT ATTENUATOR, TEMPORARY
 - VERTICAL PANEL
 - TYPE III BARRICADE WITH FLASHING LIGHTS

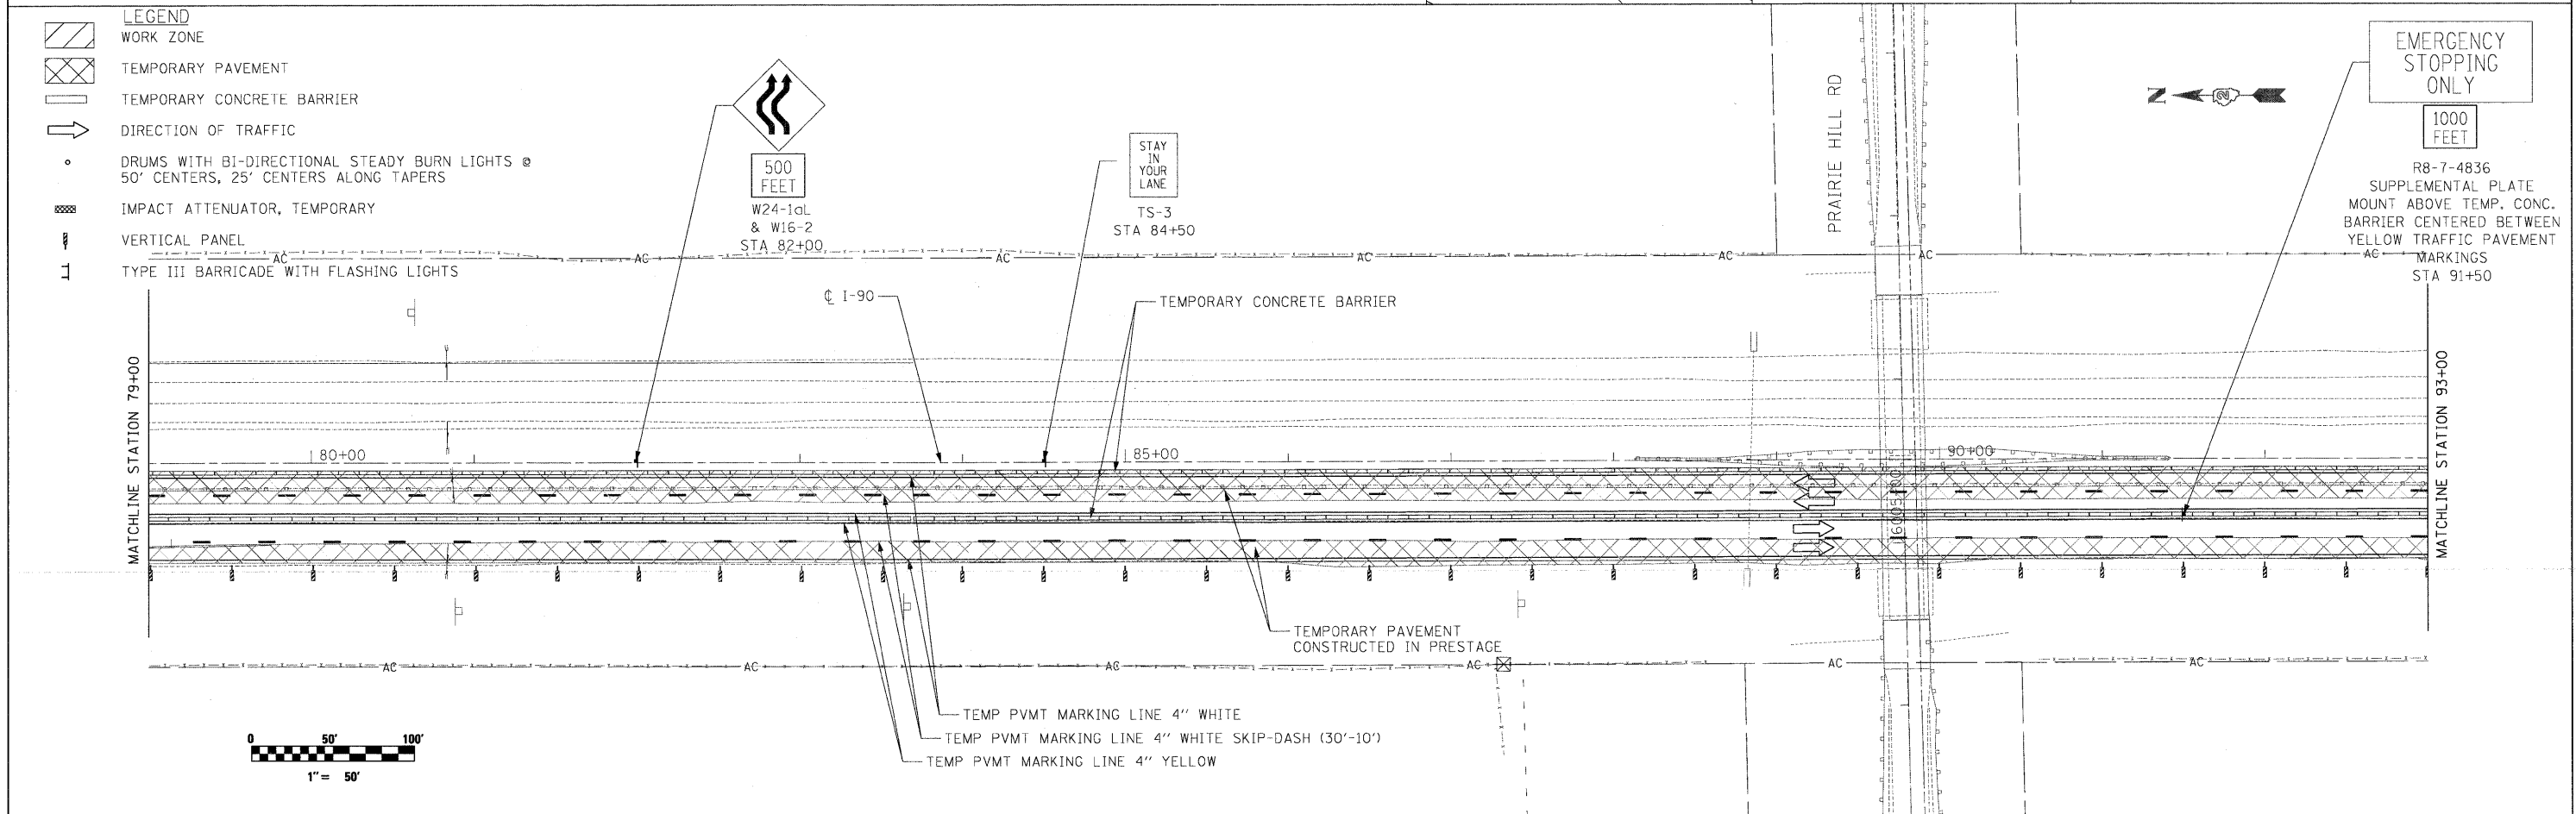

	USER NAME = .\USERNAME. PLOT SCALE = 50.0000' / IN. PLOT DATE = 10/19/2011	DESIGNED - CGC DRAWN - CGC CHECKED - AM DATE - 10/14/2011	REVISED - REVISED - REVISED - REVISED -	STATE OF ILLINOIS DEPARTMENT OF TRANSPORTATION	MOT I-90 STAGE 1A	F.A.J. RTE. 90	SECTION (X2-1)R	COUNTY WINNEBAGO	TOTAL SHEETS 510	SHEET NO. 149
	SCALE: 1"=50' SHEET NO. OF SHEETS STA. 65+00 TO STA. 93+00						CONTRACT NO. 64C29		[ILLINOIS] FED. AID PROJECT	