


NOTE:
 BARRICADES AND FLASHING ARROW SHALL BE PLACED
 ACCORDING TO TOLLWAY STANDARD E2-02 LANE
 CLOSURE DETAIL

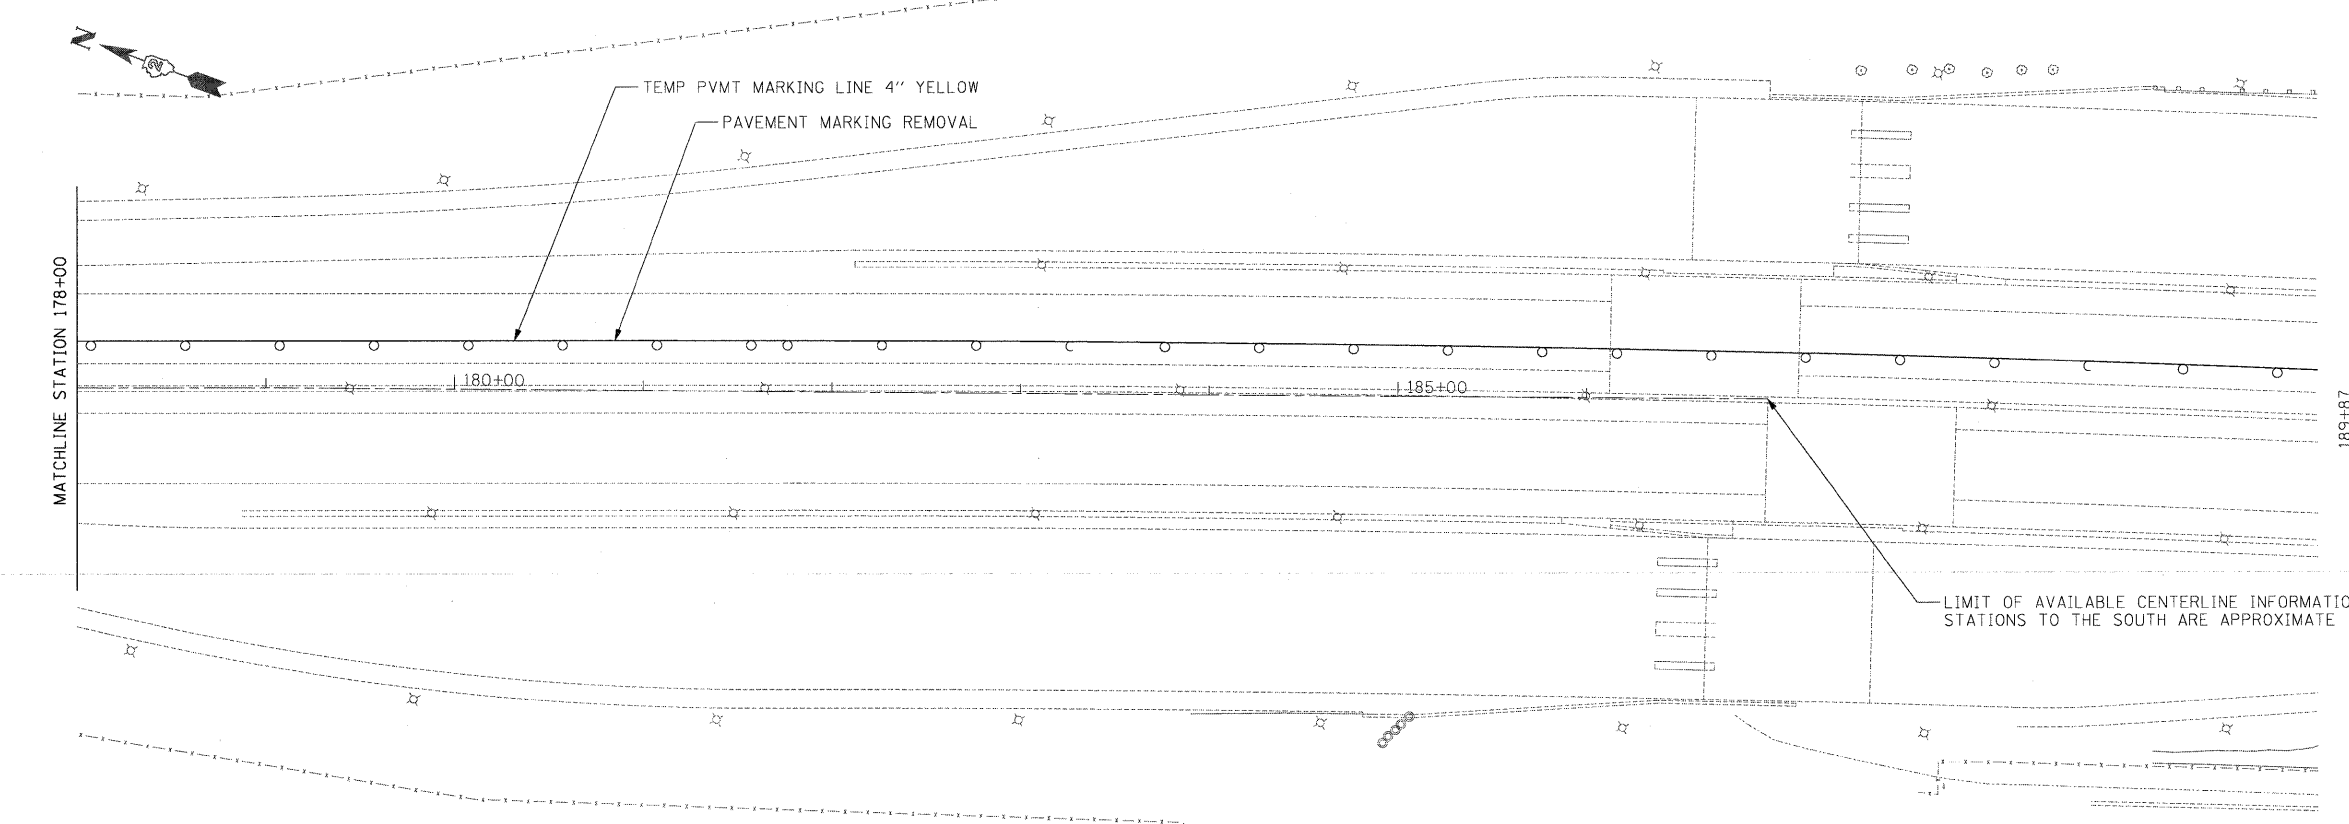

LIMIT OF AVAILABLE CENTERLINE INFORMATION
 STATIONS TO THE SOUTH ARE APPROXIMATE



USER NAME = .USERNAME.	DESIGNED - CGC	REVISED -
DRAWN - CGC	CHECKED - AM	REVISED -
DATE - 10/14/2011		

**STATE OF ILLINOIS
 DEPARTMENT OF TRANSPORTATION**

MOT I-90 STAGE 1A

SCALE: 1"=50' SHEET NO. OF SHEETS STA. +00 TO STA. +00

F.A.I. RTE. 90	SECTION (X2-1)R	COUNTY WINNEBAGO	TOTAL SHEETS 510	SHEET NO. 154
CONTRACT NO. 64C29				
ILLINOIS FED. AID PROJECT				