


W2-1115(0)-3618  
R2-1-3648  
W2-1113(0)-3612  
R2-1106-3618  
STA 217+00

WORK  
ZONE  
SPEED  
LIMIT  
**45**  
BEGINS  
\$375 FINE  
MINIMUM

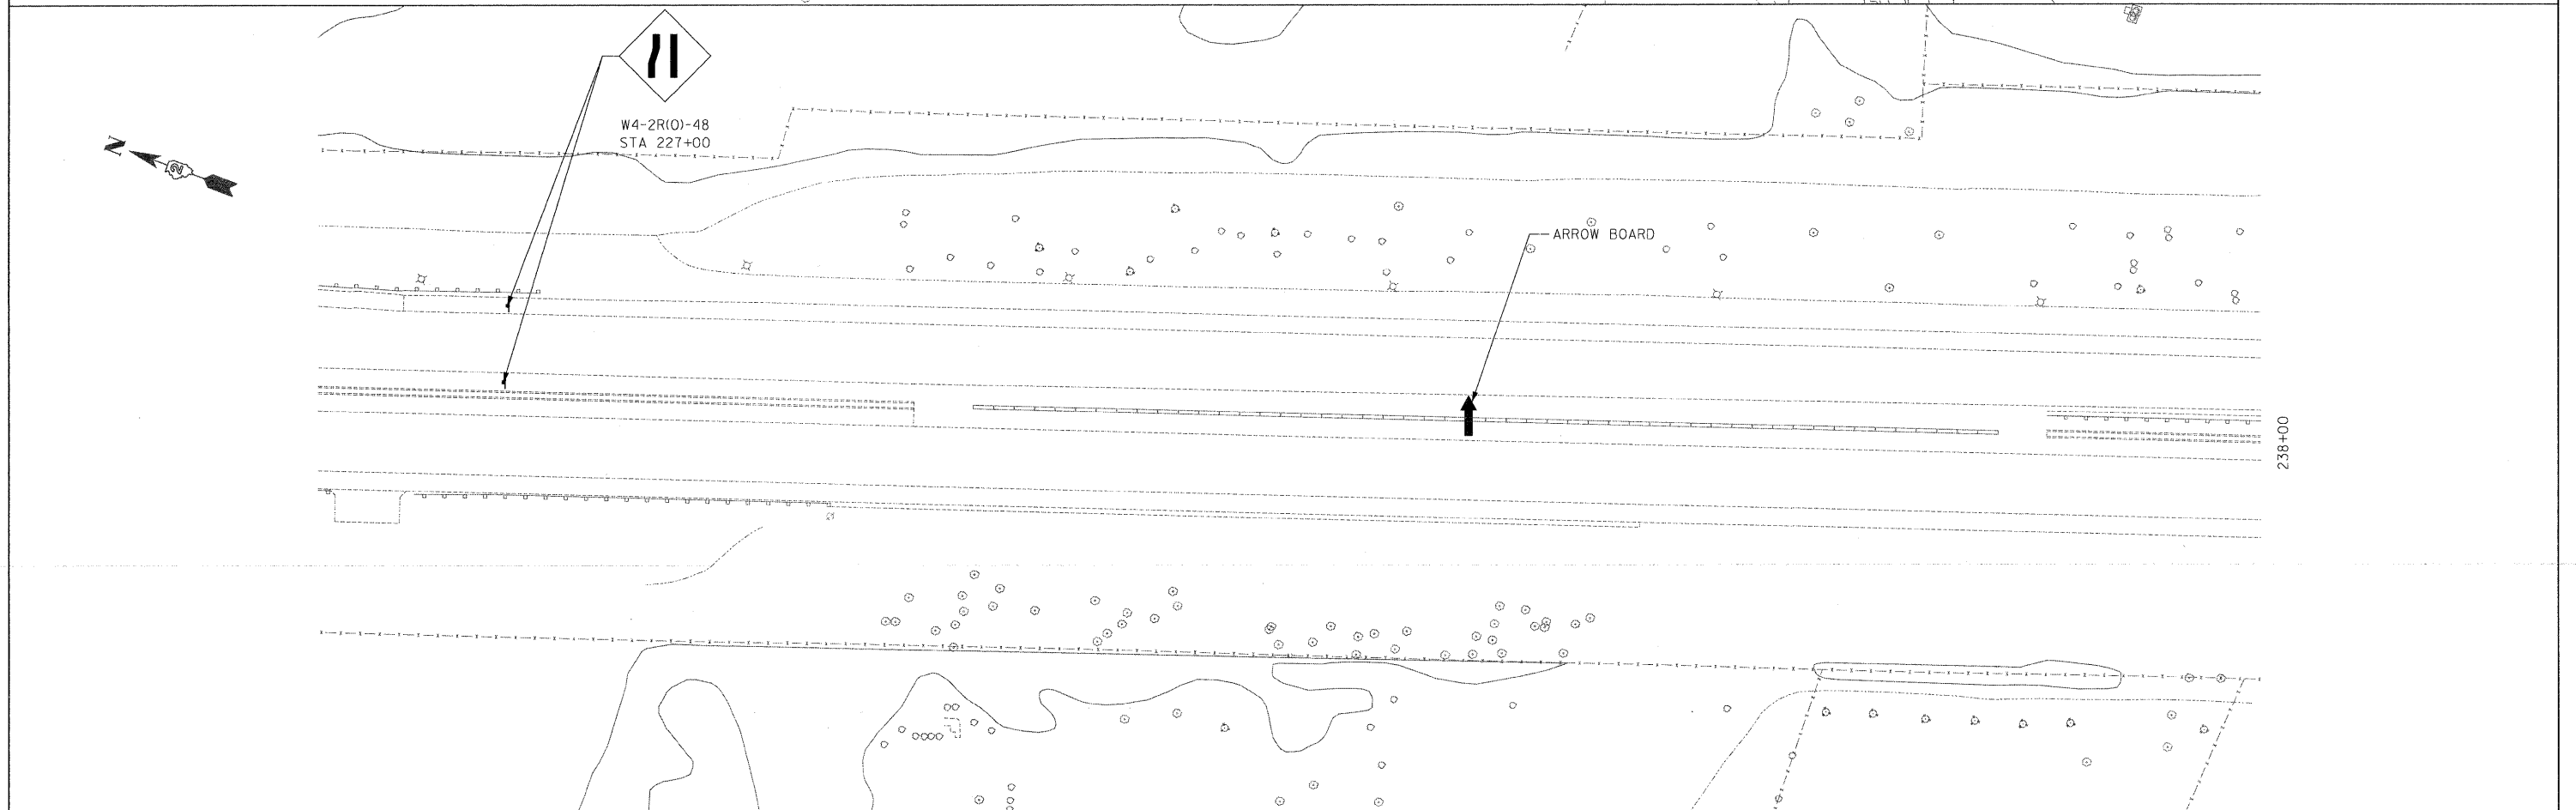

W4-2R(0)-48  
STA 227+00

ARROW BOARD

	USER NAME = .USERNAME.	DESIGNED - CGC	REVISED -	<b>STATE OF ILLINOIS</b> <b>DEPARTMENT OF TRANSPORTATION</b>	<b>MOT I-90 STAGE 1A</b>			F.A.I. RTE. 90	SECTION (X2-1)R	COUNTY WINNEBAGO	TOTAL SHEETS 510	SHEET NO. 156
		PLOT SCALE = 50.0000' / IN.	CHECKED - AM					REVISED -	SCALE: 1"=50'	SHEET NO. OF SHEETS	STA. +00 TO STA. +00	ILLINOIS FED. AID PROJECT
	PLOT DATE = 10/19/2011	DATE - 10/14/2011	REVISED -					CONTRACT NO.				