


- LEGEND**
- WORK ZONE
 - TEMPORARY PAVEMENT
 - TEMPORARY CONCRETE BARRIER
 - DIRECTION OF TRAFFIC
 - DRUMS WITH BI-DIRECTIONAL STEADY BURN LIGHTS @ 50' CENTERS, 25' CENTERS ALONG TAPERS
 - IMPACT ATTENUATOR, TEMPORARY
 - VERTICAL PANEL
 - TYPE III BARRICADE WITH FLASHING LIGHTS

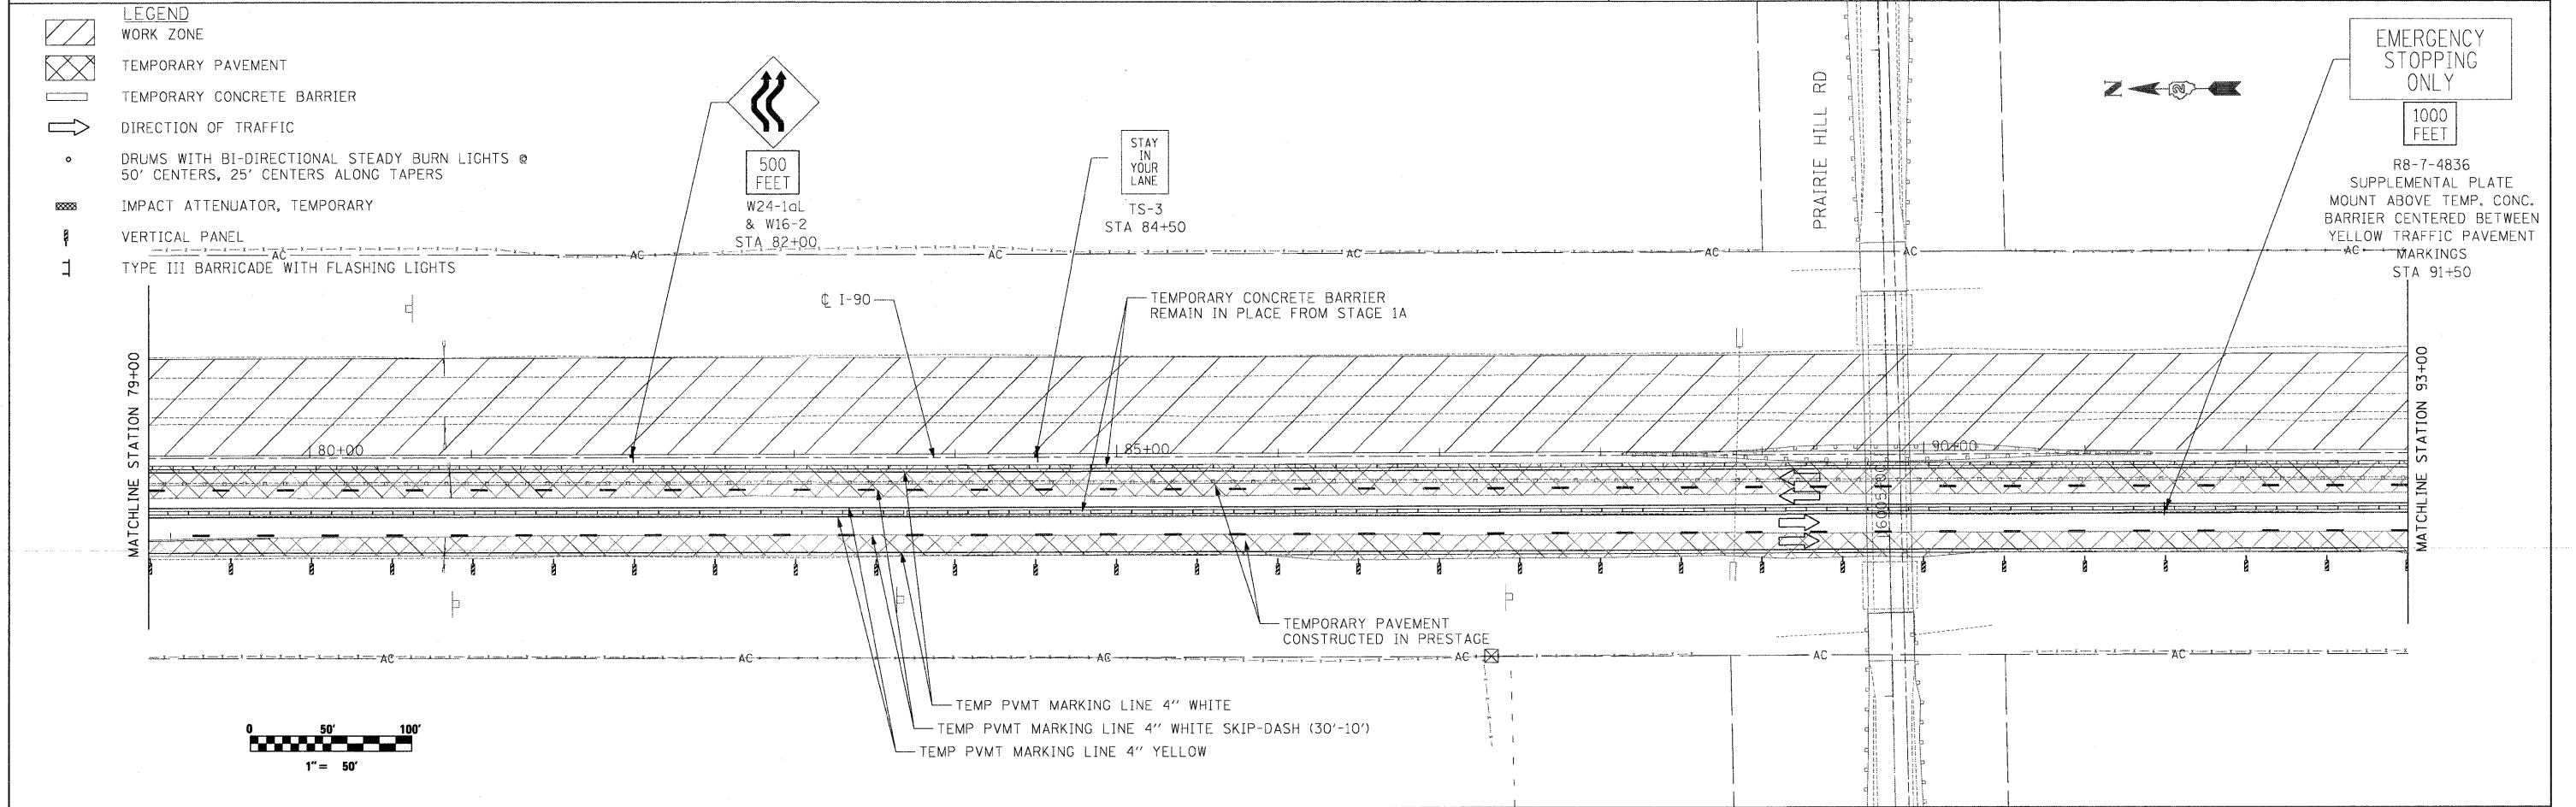

	USER NAME = .USERNAME.	DESIGNED - CGC	REVISED -	STATE OF ILLINOIS DEPARTMENT OF TRANSPORTATION	MOT I-90 STAGE 1B	F.A.I. RTE.	SECTION	COUNTY	TOTAL SHEETS	SHEET NO.
		PLOT SCALE = 50.0000' / IN.	DRAWN - CGC			REVISED -	90	(X2-1)R	WINNEBAGO	510
	PLOT DATE = 10/19/2011	CHECKED - AM	REVISED -	SCALE: 1"=50' SHEET NO. OF SHEETS STA. 65+00 TO STA. 93+00		CONTRACT NO. 64C29		ILLINOIS FED. AID PROJECT		
		DATE = 10/14/2011	REVISED -							