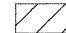
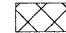






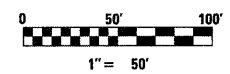
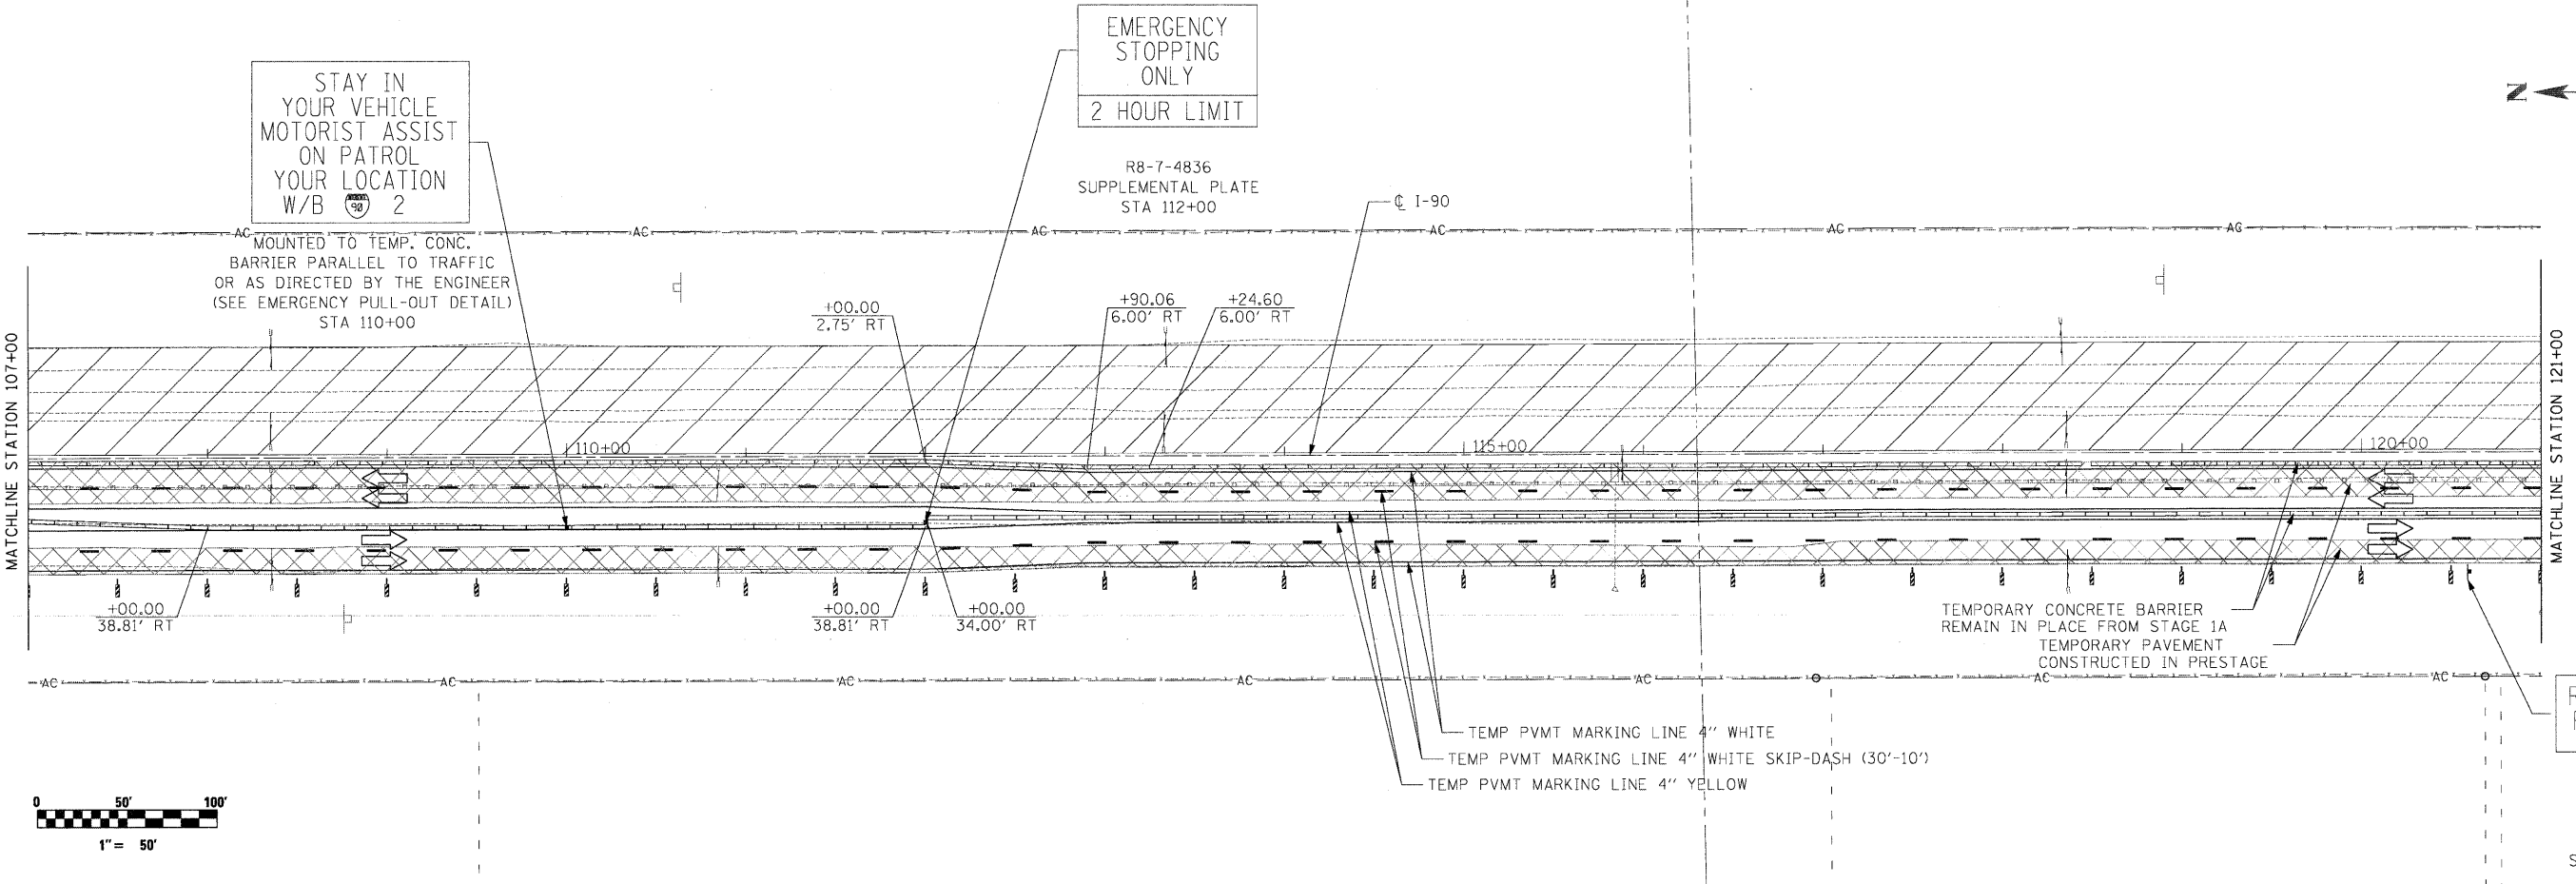
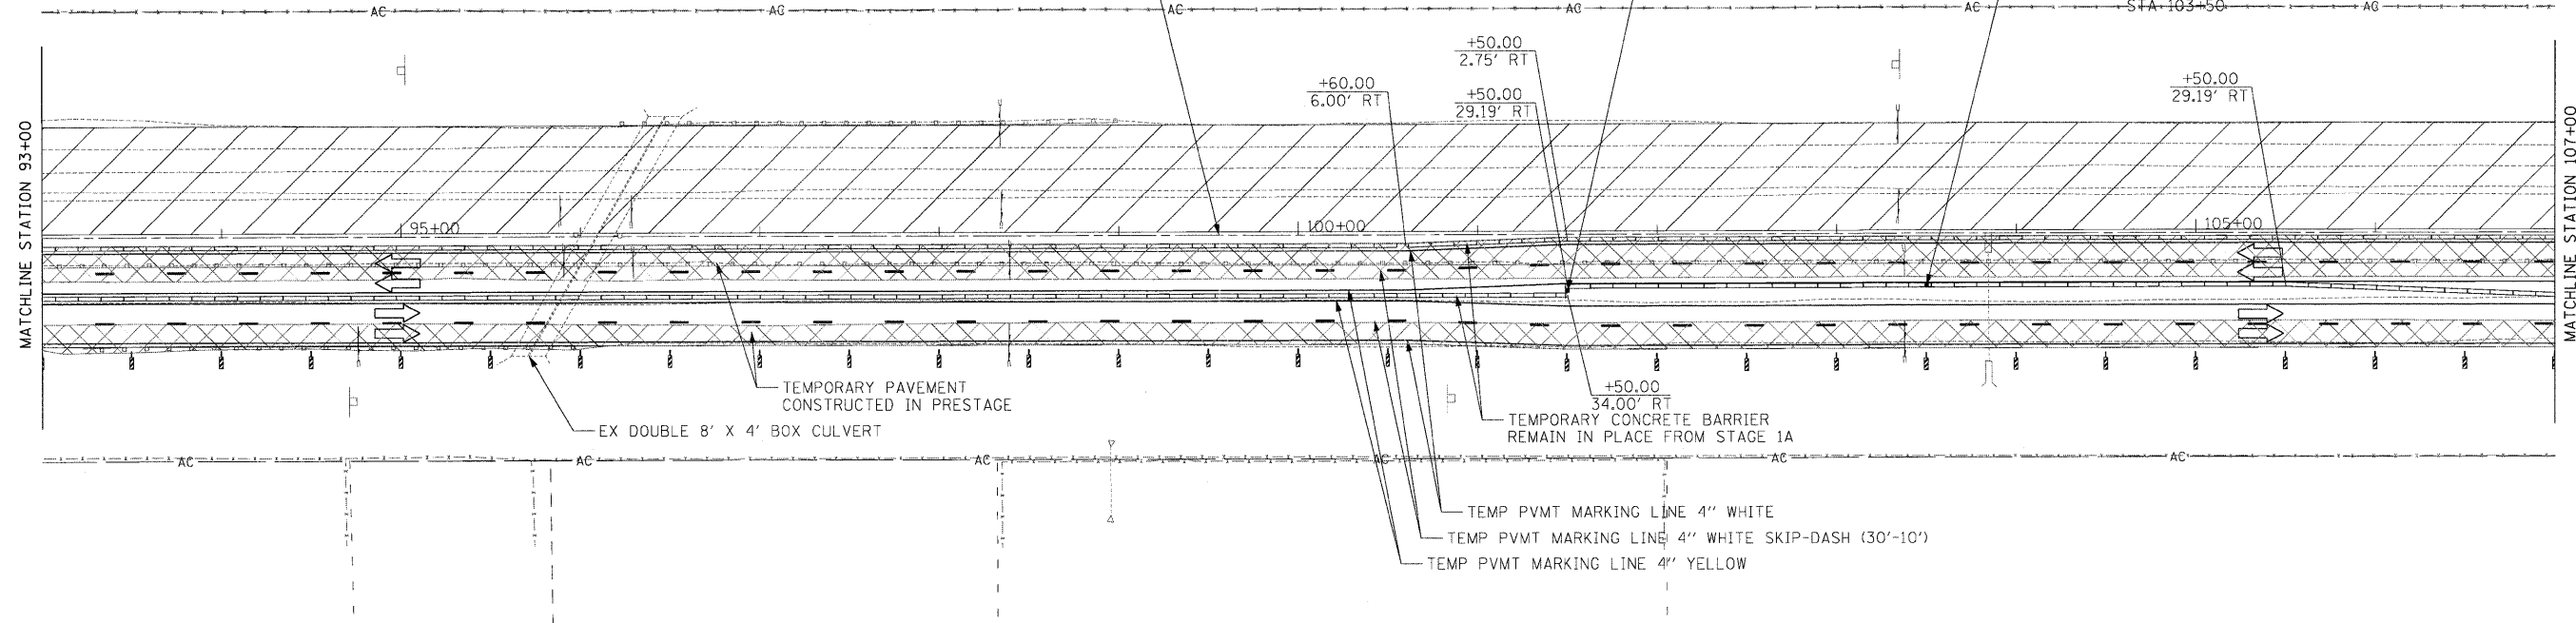





- LEGEND**
-  WORK ZONE
  -  TEMPORARY PAVEMENT
  -  TEMPORARY CONCRETE BARRIER
  -  DIRECTION OF TRAFFIC
  -  DRUMS WITH BI-DIRECTIONAL STEADY BURN LIGHTS @ 50' CENTERS, 25' CENTERS ALONG TAPERS
  -  IMPACT ATTENUATOR, TEMPORARY
  -  VERTICAL PANEL
  -  TYPE III BARRICADE WITH FLASHING LIGHTS



ROCKTON ROAD

1000 FEET

M6-2R  
W16-2  
STA 120+42

  	USER NAME = ..USERNAME..	DESIGNED - CGC	REVISED -	<b>STATE OF ILLINOIS</b> <b>DEPARTMENT OF TRANSPORTATION</b>	<b>MOT I-90 STAGE 1B</b>		F.A.I. RTE. 90	SECTION (X2-1)R	COUNTY WINNEBAGO	TOTAL SHEETS 510	SHEET NO. 164
	PLOT SCALE = 50.0000' / IN. PLOT DATE = 10/19/2011	CHECKED - AM	DATE - 10/14/2011		REVISED -	SCALE: 1"=50'	SHEET NO. OF SHEETS	STA. 93+00 TO STA. 121+00	CONTRACT NO. 64C29		ILLINOIS FED. AID PROJECT