


NOTE:  
 BARRICADES AND FLASHING ARROW SHALL BE PLACED  
 ACCORDING TO TOLLWAY STANDARD E2-02 LANE  
 CLOSURE DETAIL

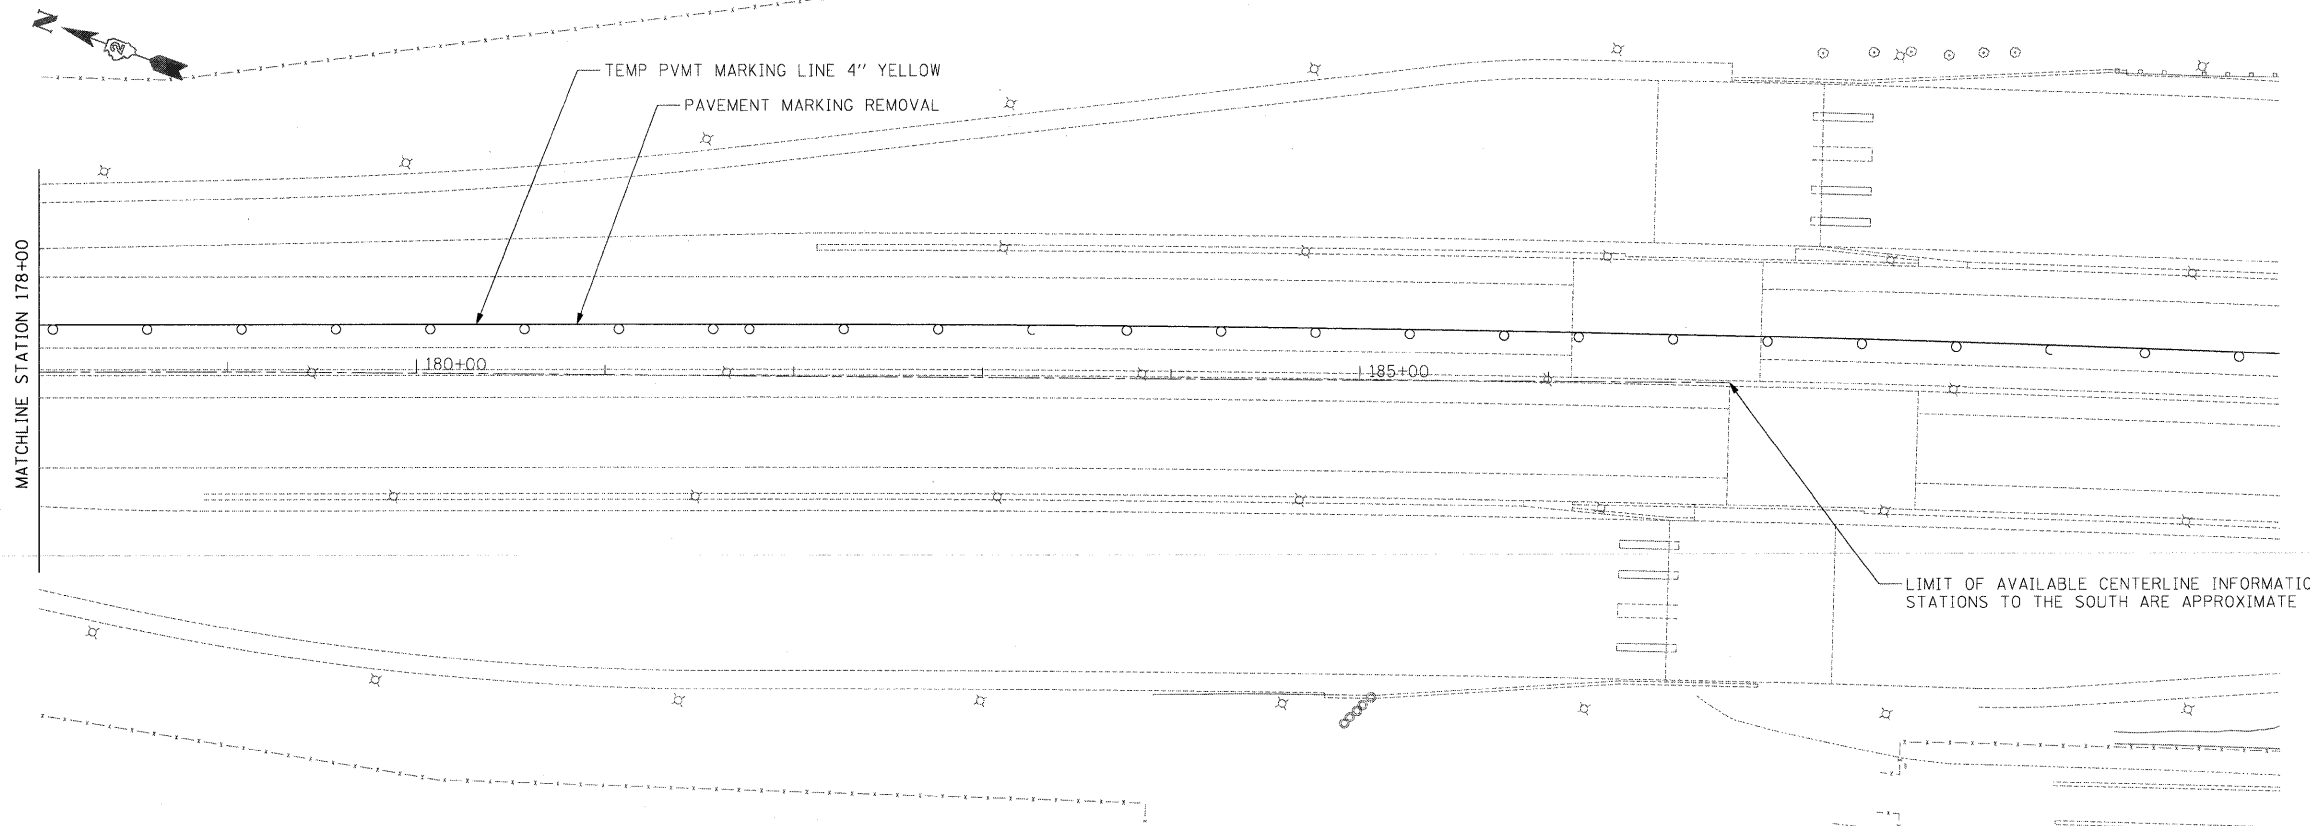

LIMIT OF AVAILABLE CENTERLINE INFORMATION  
 STATIONS TO THE SOUTH ARE APPROXIMATE



USER NAME = .USERNAME.	DESIGNED - CGC	REVISED -
DRAWN - CGC	REVISED -	
CHECKED - AM	REVISED -	
DATE - 10/14/2011	REVISED -	

**STATE OF ILLINOIS  
 DEPARTMENT OF TRANSPORTATION**

**MOT I-90 STAGE 1B**

SCALE: 1"=50' SHEET NO. OF SHEETS STA. +00 TO STA. +00

F.A.I. RTE. 90	SECTION (X2-1)R	COUNTY WINNEBAGO	TOTAL SHEETS 510	SHEET NO. 168
CONTRACT NO. 64C29			ILLINOIS FED. AID PROJECT	