
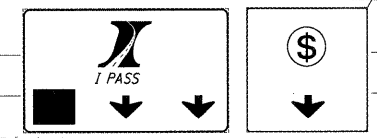


WORK ZONE  
 SPEED LIMIT  
**45**  
 BEGINS  
 \$375 FINE  
 MINIMUM

W2-1115(0)-3618  
 R2-1-3648  
 W2-1113(0)-3612  
 R2-1106-3618  
 STA 217+00

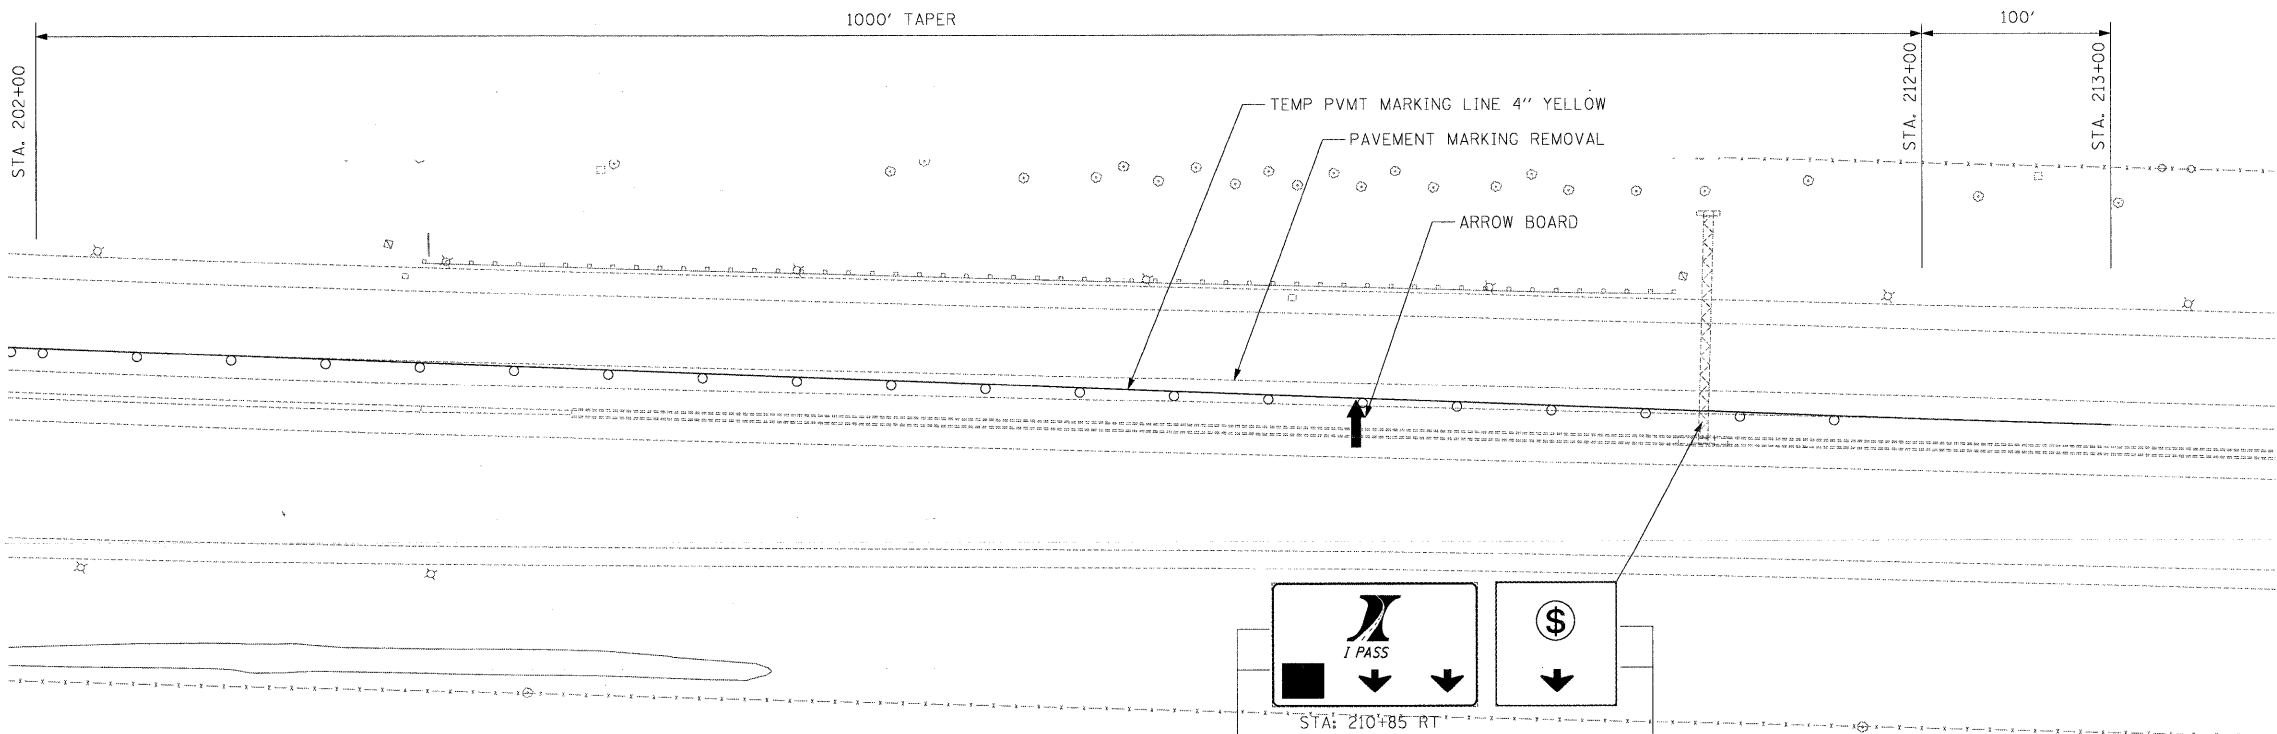

**McClure LOCHNER**  
 Engineering, Inc.  
**RWA**  
**OEI**  
 ENGINEERING INC.

USER NAME = .USERNAME_	DESIGNED - CGC	REVISED -
DRAWN - CGC	REVISED -	
CHECKED - AM	REVISED -	
DATE - 10/14/2011	REVISED -	

**STATE OF ILLINOIS**  
**DEPARTMENT OF TRANSPORTATION**

**MOT I-90 STAGE 1B**

SCALE: 1"=50' SHEET NO. OF SHEETS STA. +00 TO STA. +00

F.A.I. RTE.	SECTION	COUNTY	TOTAL SHEETS	SHEET NO.
90	(X2-1)R	WINNEBAGO	510	169
CONTRACT NO. 64C29			ILLINOIS FED. AID PROJECT	