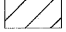


 
 


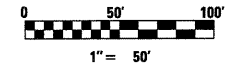
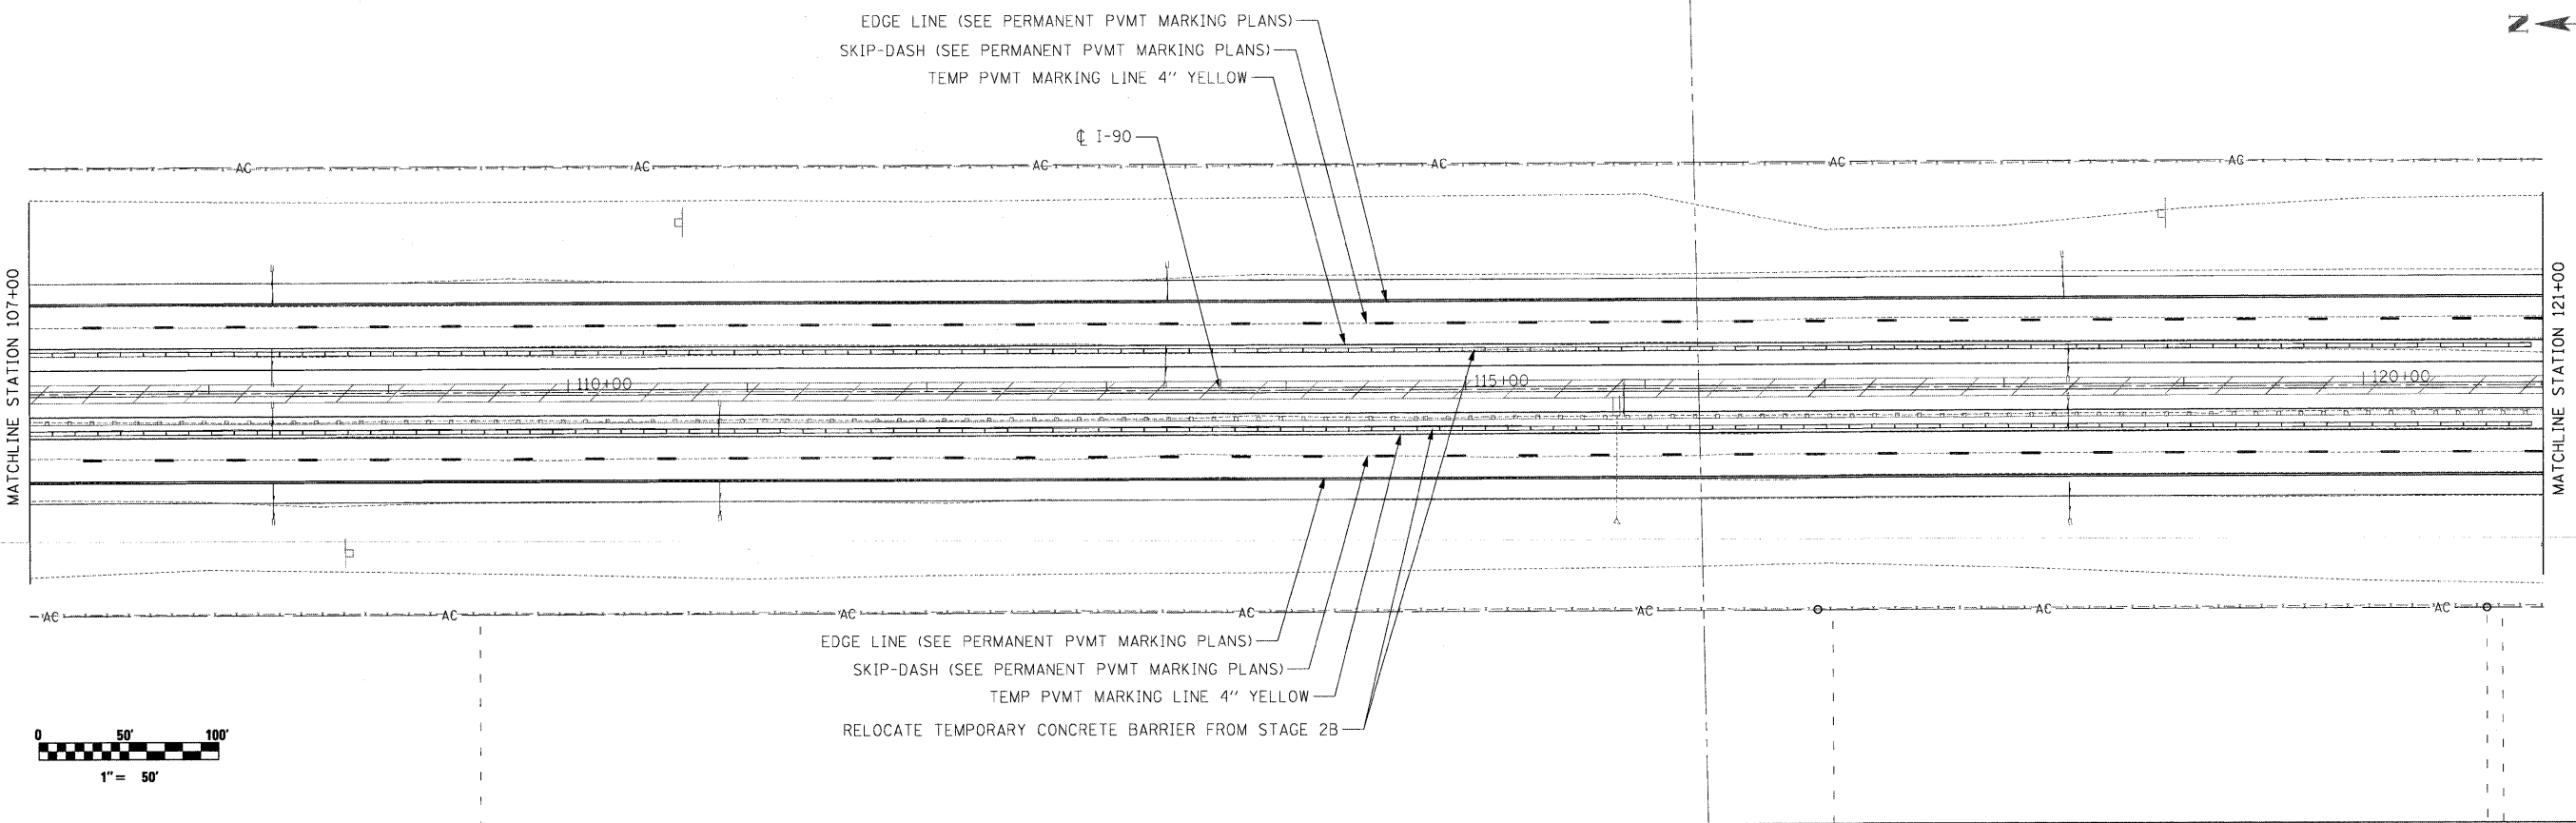
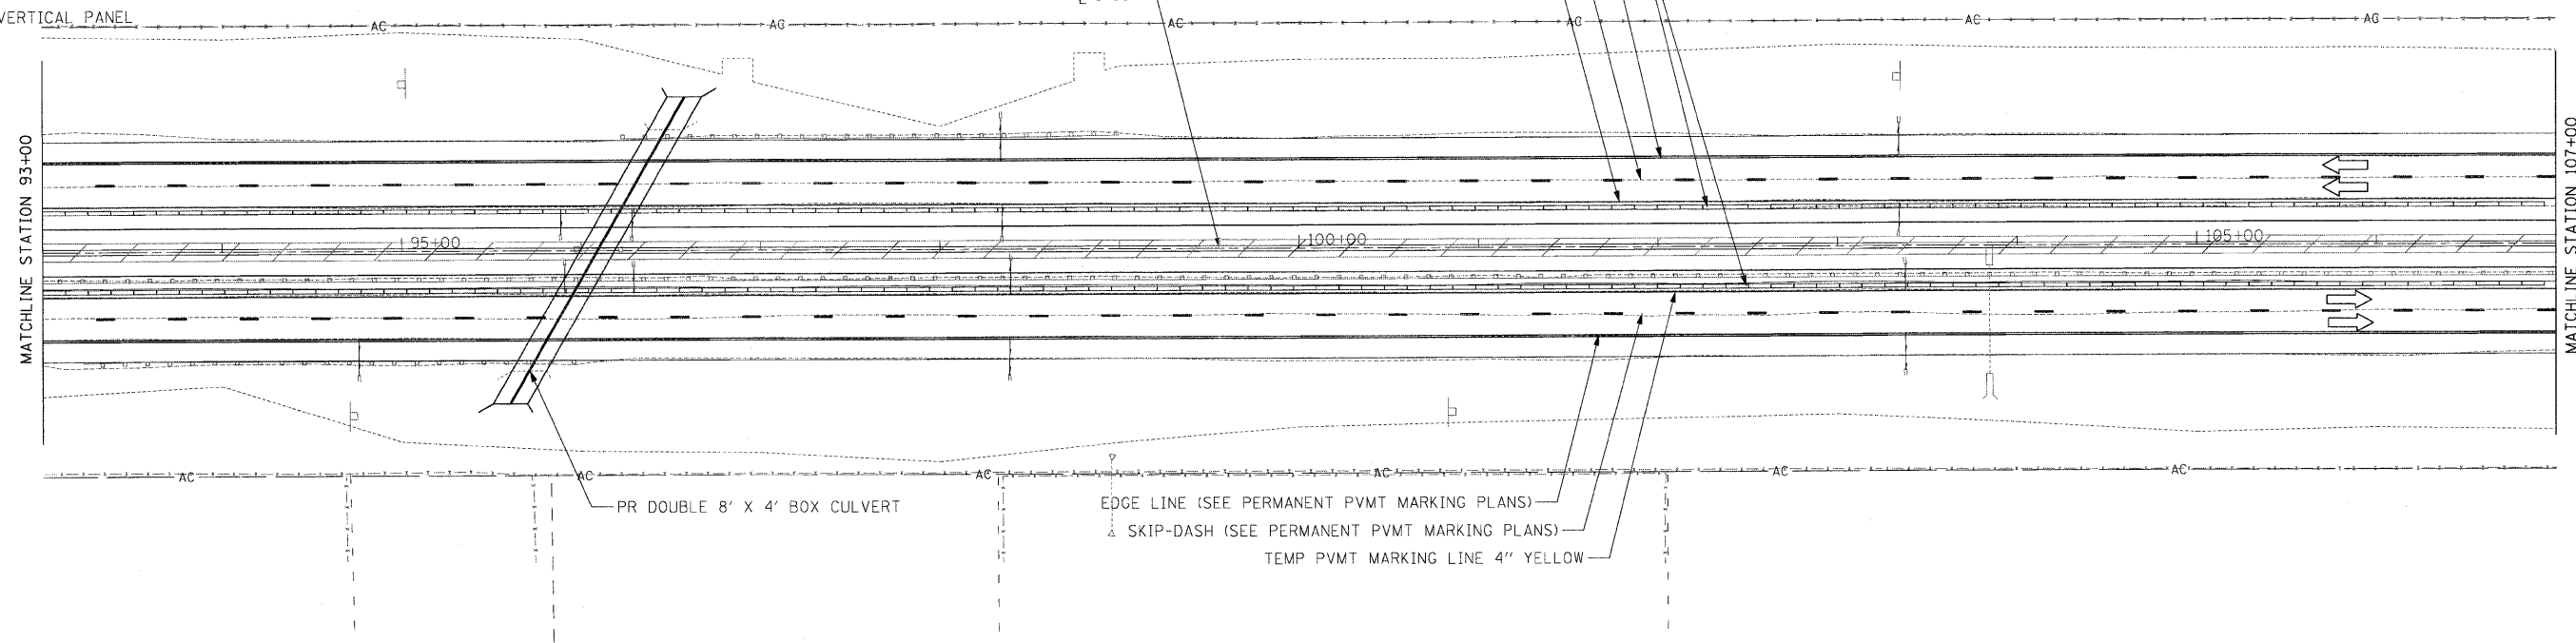





- LEGEND**
-  WORK ZONE
 -  TEMPORARY PAVEMENT
 -  TEMPORARY CONCRETE BARRIER
 -  DIRECTION OF TRAFFIC
 -  DRUMS WITH BI-DIRECTIONAL STEADY BURN LIGHTS @ 50' CENTERS, 25' CENTERS ALONG TAPERS
 -  IMPACT ATTENUATOR, TEMPORARY (NON-REDIRECTIVE)
 -  VERTICAL PANEL



  	USER NAME = .USERNAME.	DESIGNED - CGC	REVISED -	STATE OF ILLINOIS DEPARTMENT OF TRANSPORTATION	MOT I-90 STAGE 3	F.A.I. RTE. 90	SECTION (X2-1R)	COUNTY WINNEBAGO	TOTAL SHEETS 510	SHEET NO. 206
	PLOT SCALE = 50.0000' / IN. PLOT DATE = 10/19/2011	CHECKED - AM DATE - 10/14/2011	REVISED - REVISED - REVISED - REVISED -			SCALE: 1"=50' SHEET NO. OF SHEETS STA. 93+00 TO STA. 121+00	ILLINOIS FED. AID PROJECT			