
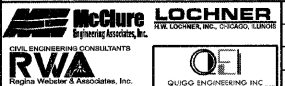
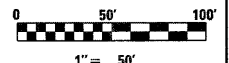


PHASE I CONSTRUCTION (WESTBOUND I-90 AND THE ROCKTON ROAD ON RAMP) IS PLANNED TO BE COMPLETED WITHIN ONE CONSTRUCTION SEASON. PAVEMENT MARKING FOR PHASE I WORK WILL BE PAINT, WHICH WILL BE TEMPORARILY REMOVED AT THE START OF THE FOLLOWING CONSTRUCTION SEASON.

URETHANE PAVEMENT MARKINGS SHALL BE INSTALLED WITHIN GROOVING FOR RECESSED PAVEMENT MARKINGS. RECESSED GROOVING SHALL BE 1" WIDER THAN THE WIDTH OF THE URETHANE PAVEMENT MARKINGS.

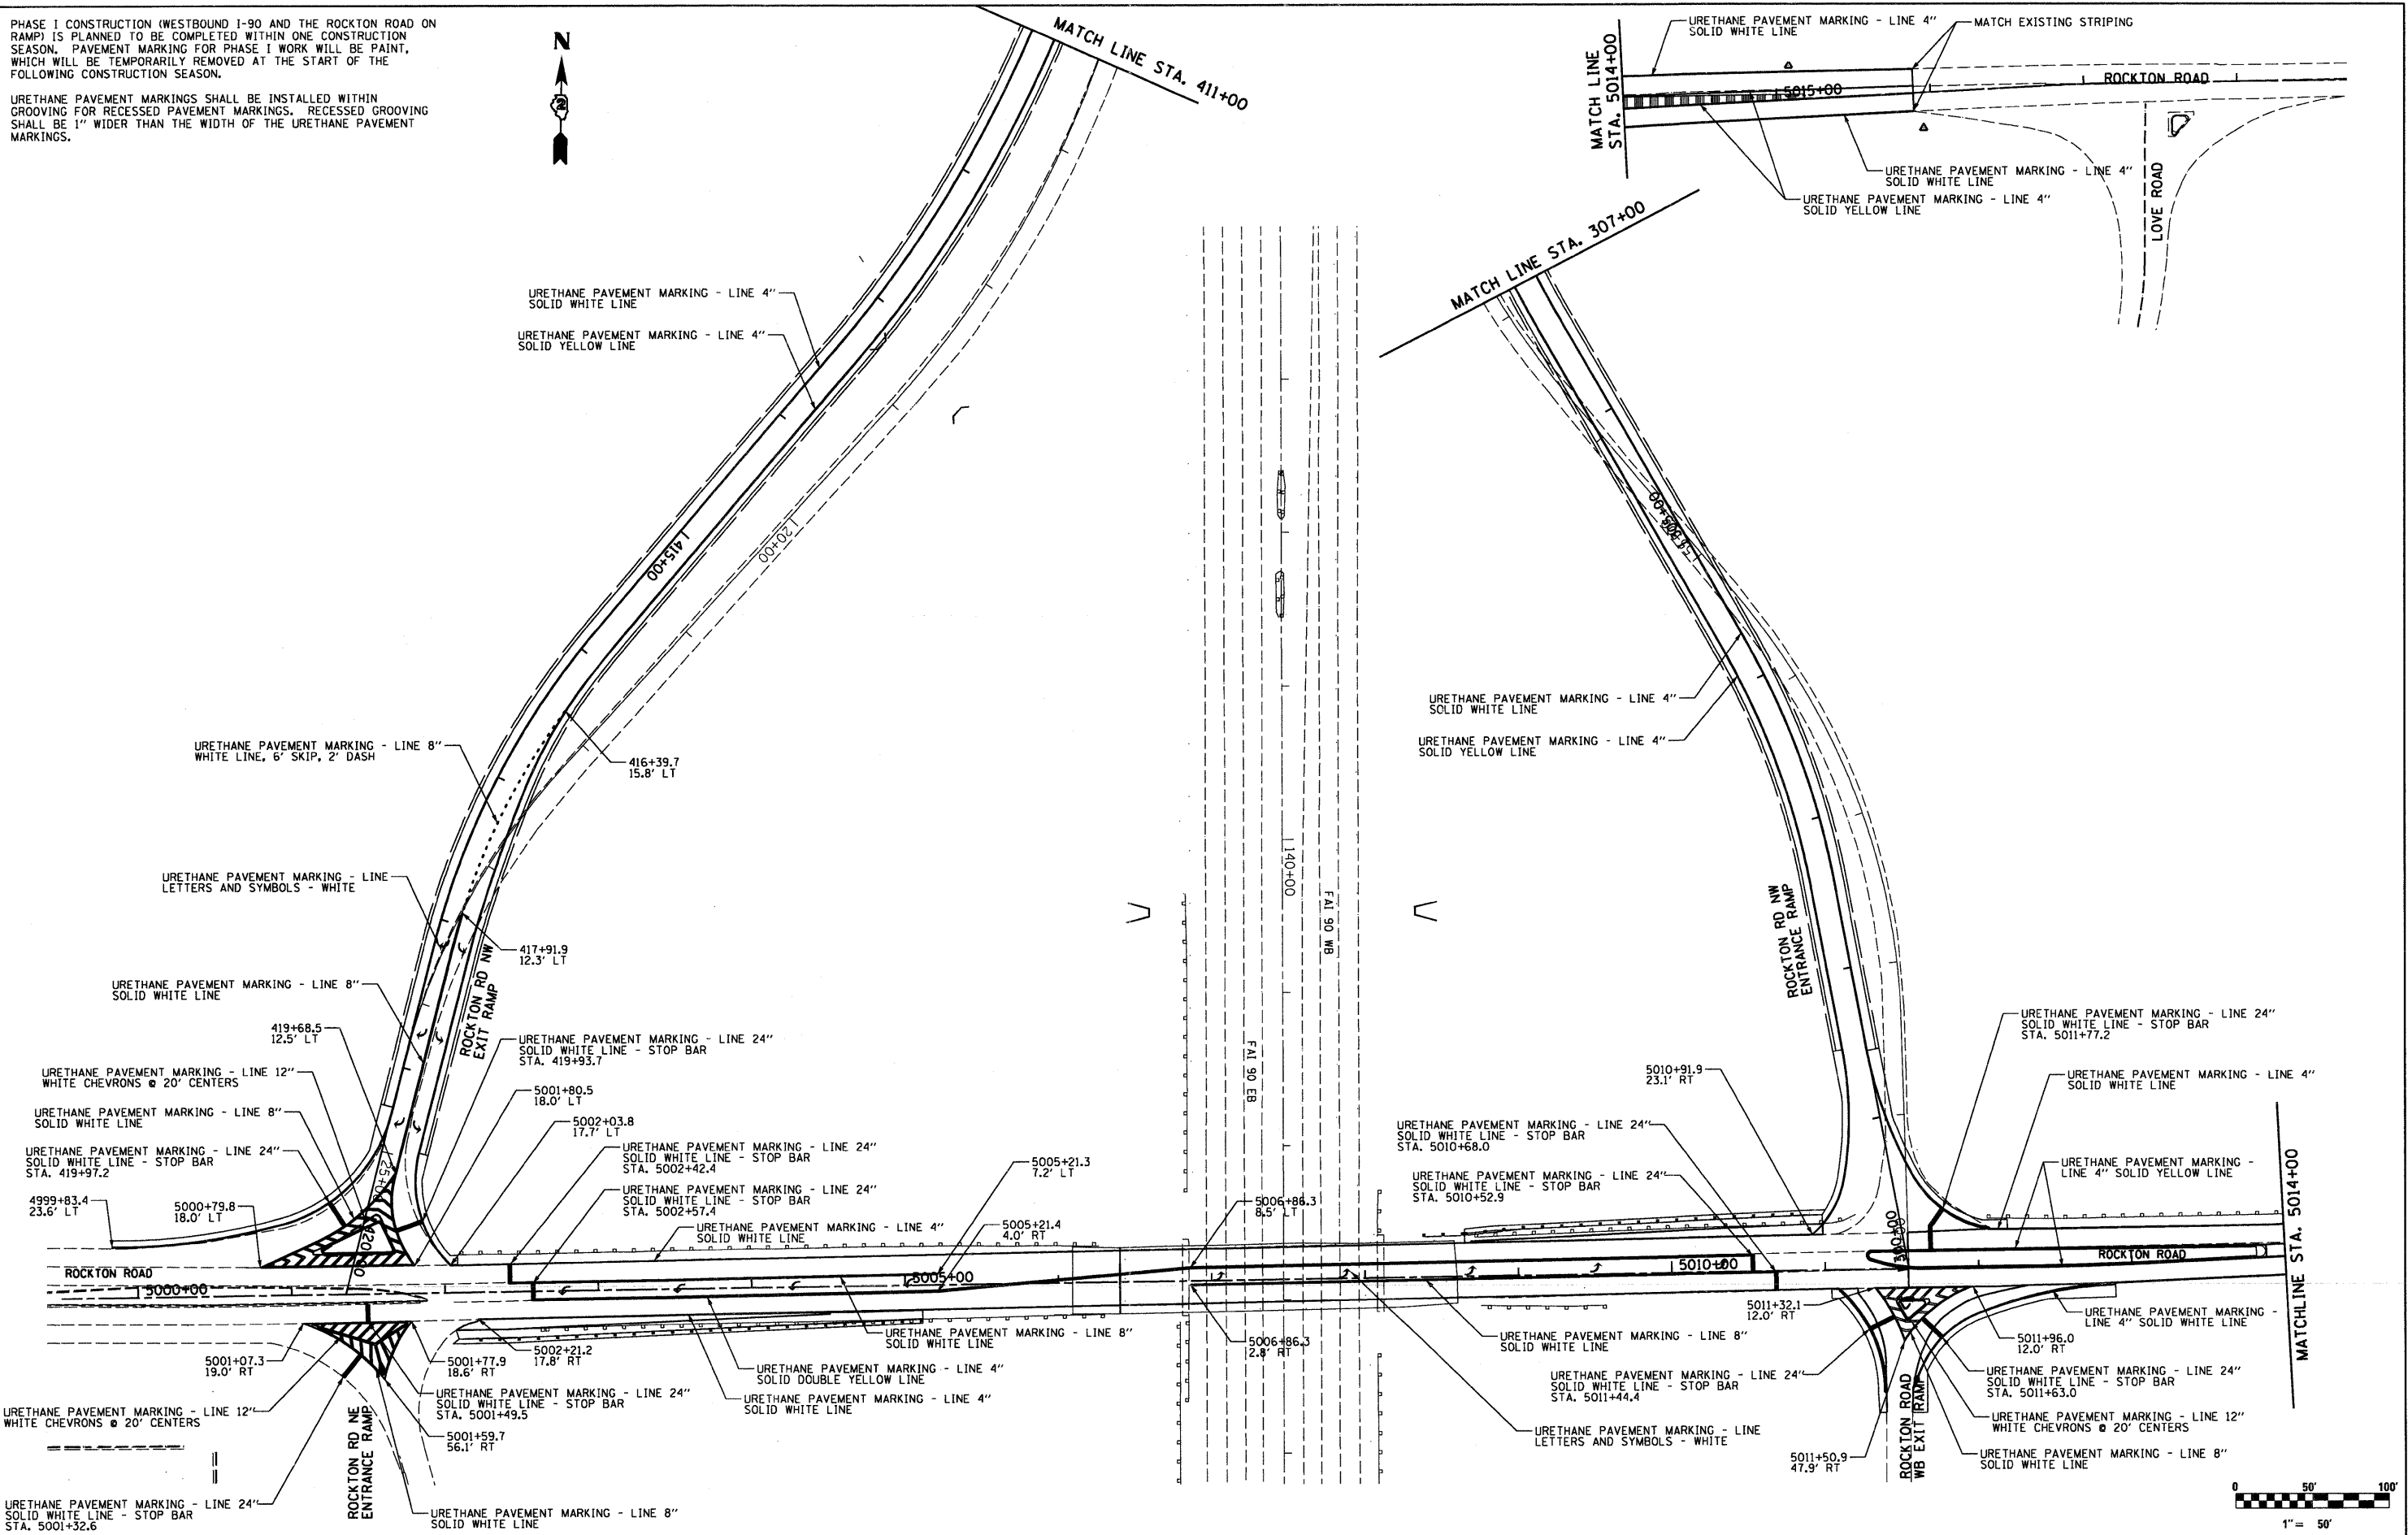

USER NAME = USERNAME
 FILE NAME = FILE#
 PLOT SCALE = 50.0000' / IN.
 PLOT DATE = 10/20/2011

DESIGNED -	REVISED -
DRAWN - BSL	REVISED -
CHECKED - PDS	REVISED -
DATE - 10-21-2011	REVISED -

**STATE OF ILLINOIS
 DEPARTMENT OF TRANSPORTATION**

PAVEMENT MARKING PLANS ROCKTON ROAD & RAMPS

SCALE: SHEET NO. OF SHEETS STA. TO STA.

F.A. RTE.	SECTION	COUNTY	TOTAL SHEETS	SHEET NO.
90	(X2-1) R	WINNEBAGO	510	248
CONTRACT NO. 64C29				
[ILLINOIS] FED. AID PROJECT				