



LIMITS OF CONSTRUCTION

ENTRANCE RAMP TO WB I-90

LIMITS OF CONSTRUCTION

Rockton Rd

6.25 41.875 6 11.625 6.25


72

2.250" Radius, 0.750" Border, White on Green;

[Rockton Rd] D;

Table of widths and spaces.


	R	o	c	k	t	o	n
6.250	5.375	1.750	4.625	1.500	4.500	2.125	4.500
	R	o	c	k	t	o	n
6.000	5.375	1.750	4.500	6.250			

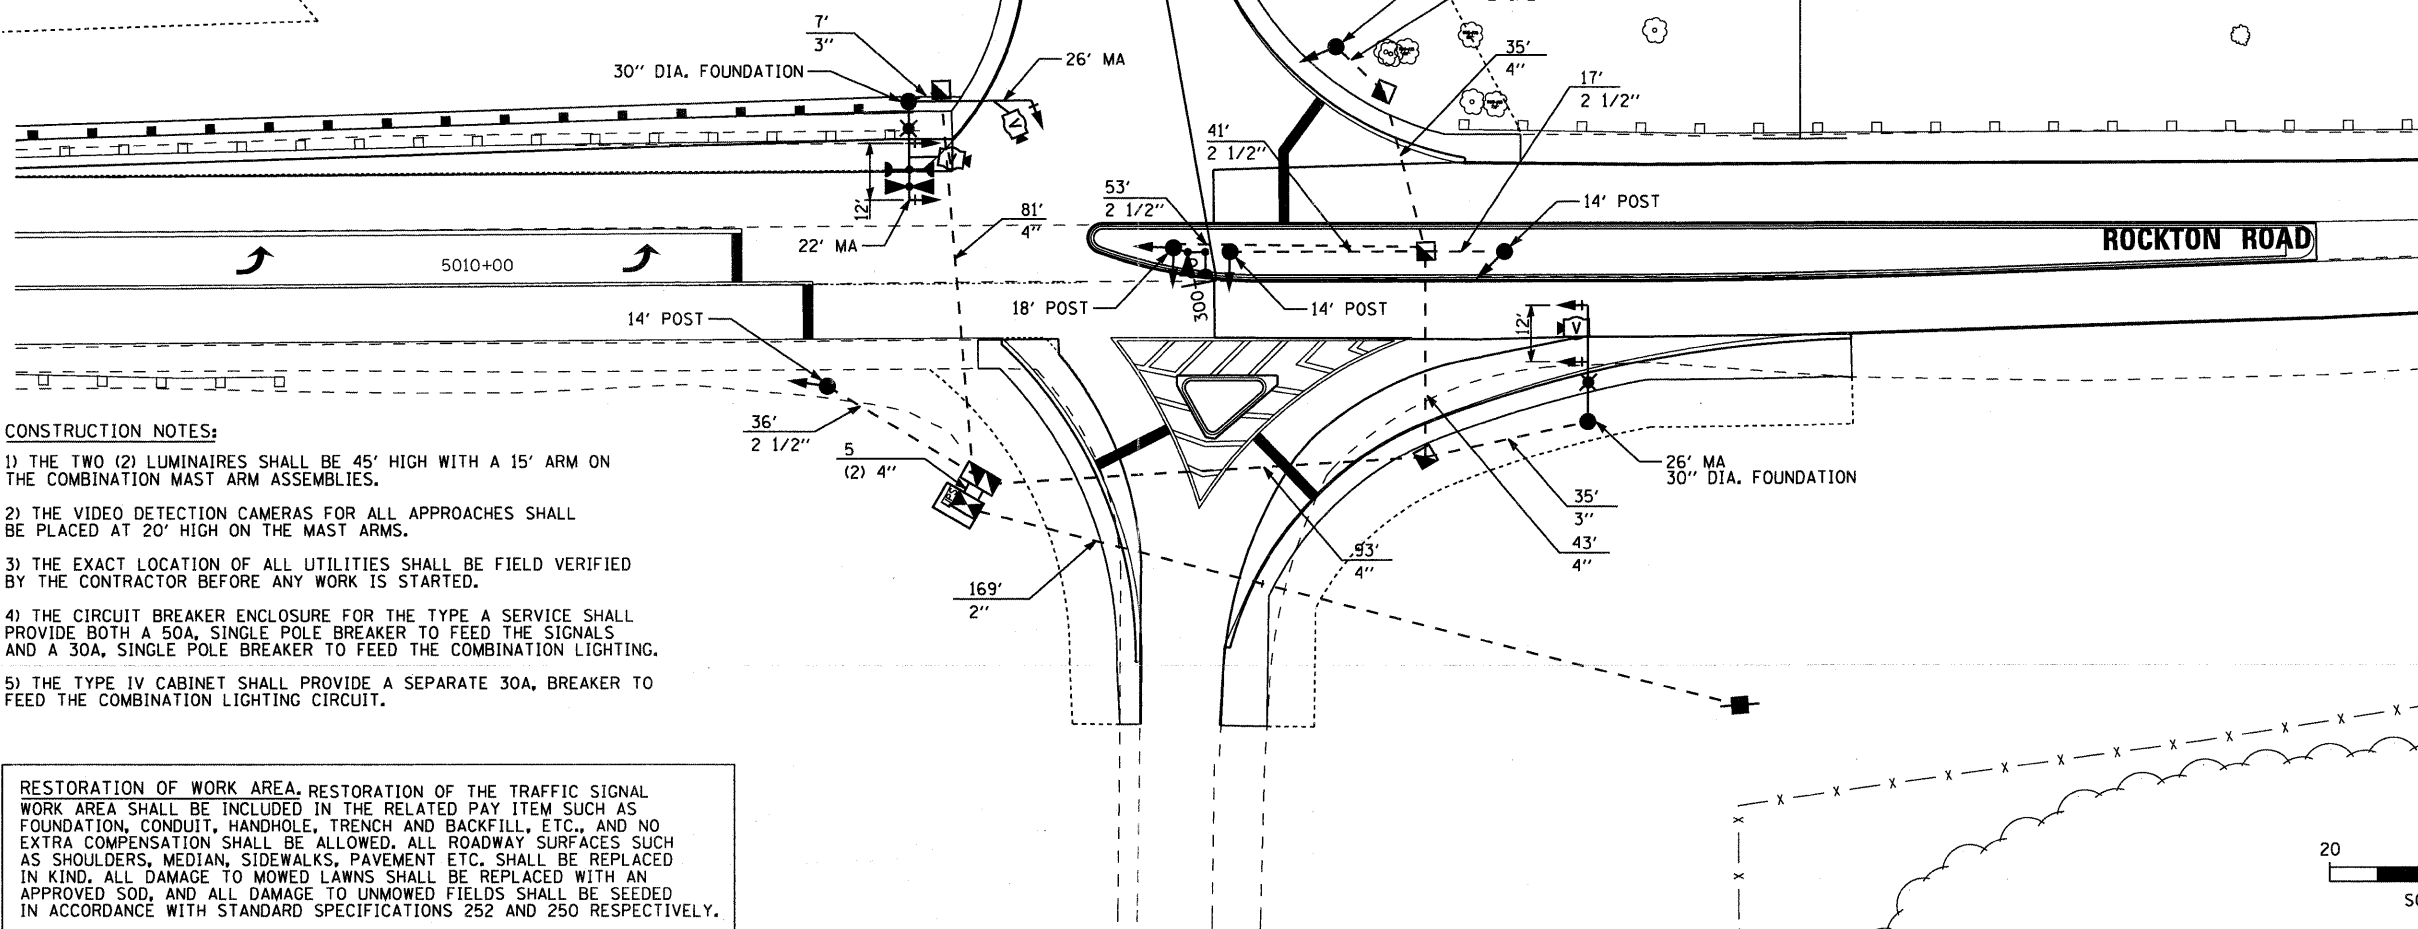

CONSTRUCTION NOTES:

- 1) THE TWO (2) LUMINAIRES SHALL BE 45' HIGH WITH A 15' ARM ON THE COMBINATION MAST ARM ASSEMBLIES.
- 2) THE VIDEO DETECTION CAMERAS FOR ALL APPROACHES SHALL BE PLACED AT 20' HIGH ON THE MAST ARMS.
- 3) THE EXACT LOCATION OF ALL UTILITIES SHALL BE FIELD VERIFIED BY THE CONTRACTOR BEFORE ANY WORK IS STARTED.
- 4) THE CIRCUIT BREAKER ENCLOSURE FOR THE TYPE A SERVICE SHALL PROVIDE BOTH A 50A, SINGLE POLE BREAKER TO FEED THE SIGNALS AND A 30A, SINGLE POLE BREAKER TO FEED THE COMBINATION LIGHTING.
- 5) THE TYPE IV CABINET SHALL PROVIDE A SEPARATE 30A, BREAKER TO FEED THE COMBINATION LIGHTING CIRCUIT.

RESTORATION OF WORK AREA. RESTORATION OF THE TRAFFIC SIGNAL WORK AREA SHALL BE INCLUDED IN THE RELATED PAY ITEM SUCH AS FOUNDATION, CONDUIT, HANDHOLE, TRENCH AND BACKFILL, ETC., AND NO EXTRA COMPENSATION SHALL BE ALLOWED. ALL ROADWAY SURFACES SUCH AS SHOULDERS, MEDIAN, SIDEWALKS, PAVEMENT ETC. SHALL BE REPLACED IN KIND. ALL DAMAGE TO MOWED LAWNS SHALL BE REPLACED WITH AN APPROVED SOD, AND ALL DAMAGE TO UNMOWED FIELDS SHALL BE SEEDED IN ACCORDANCE WITH STANDARD SPECIFICATIONS 252 AND 250 RESPECTIVELY.

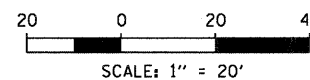

USER NAME = .USERNAME.	DESIGNED -	REVISED -
	DRAWN - DW	REVISED -
PLOT SCALE = 20,0000 ' / IN.	CHECKED - JDH	REVISED -
PLOT DATE = 10/19/2011	DATE - 10-21-2011	REVISED -

STATE OF ILLINOIS
DEPARTMENT OF TRANSPORTATION

TRAFFIC SIGNAL PLAN
ROCKTON ROAD AND I-90 WESTBOUND RAMP

SCALE: 1"=20'-0" SHEET NO. 3 OF 4 SHEETS STA. TO STA.

F.A.I. RTE. 90	SECTION (X2-I) R	COUNTY WINNEBAGO	TOTAL SHEETS 510	SHEET NO. 255
			CONTRACT NO. 64C29	
[ILLINOIS] FED. AID PROJECT				