


F.A.I. RTE.	SECTION	WINNEBAGO	SHEETS NO.	SHEET
90			546	188
STA. 10+271		TO STA. 10+575		
FED. ROAD DIST. NO.		ILLINOIS FED. AID PROJECT		
* X2-11-K, 1HBR, 1HBR-1, 1HBR-2				

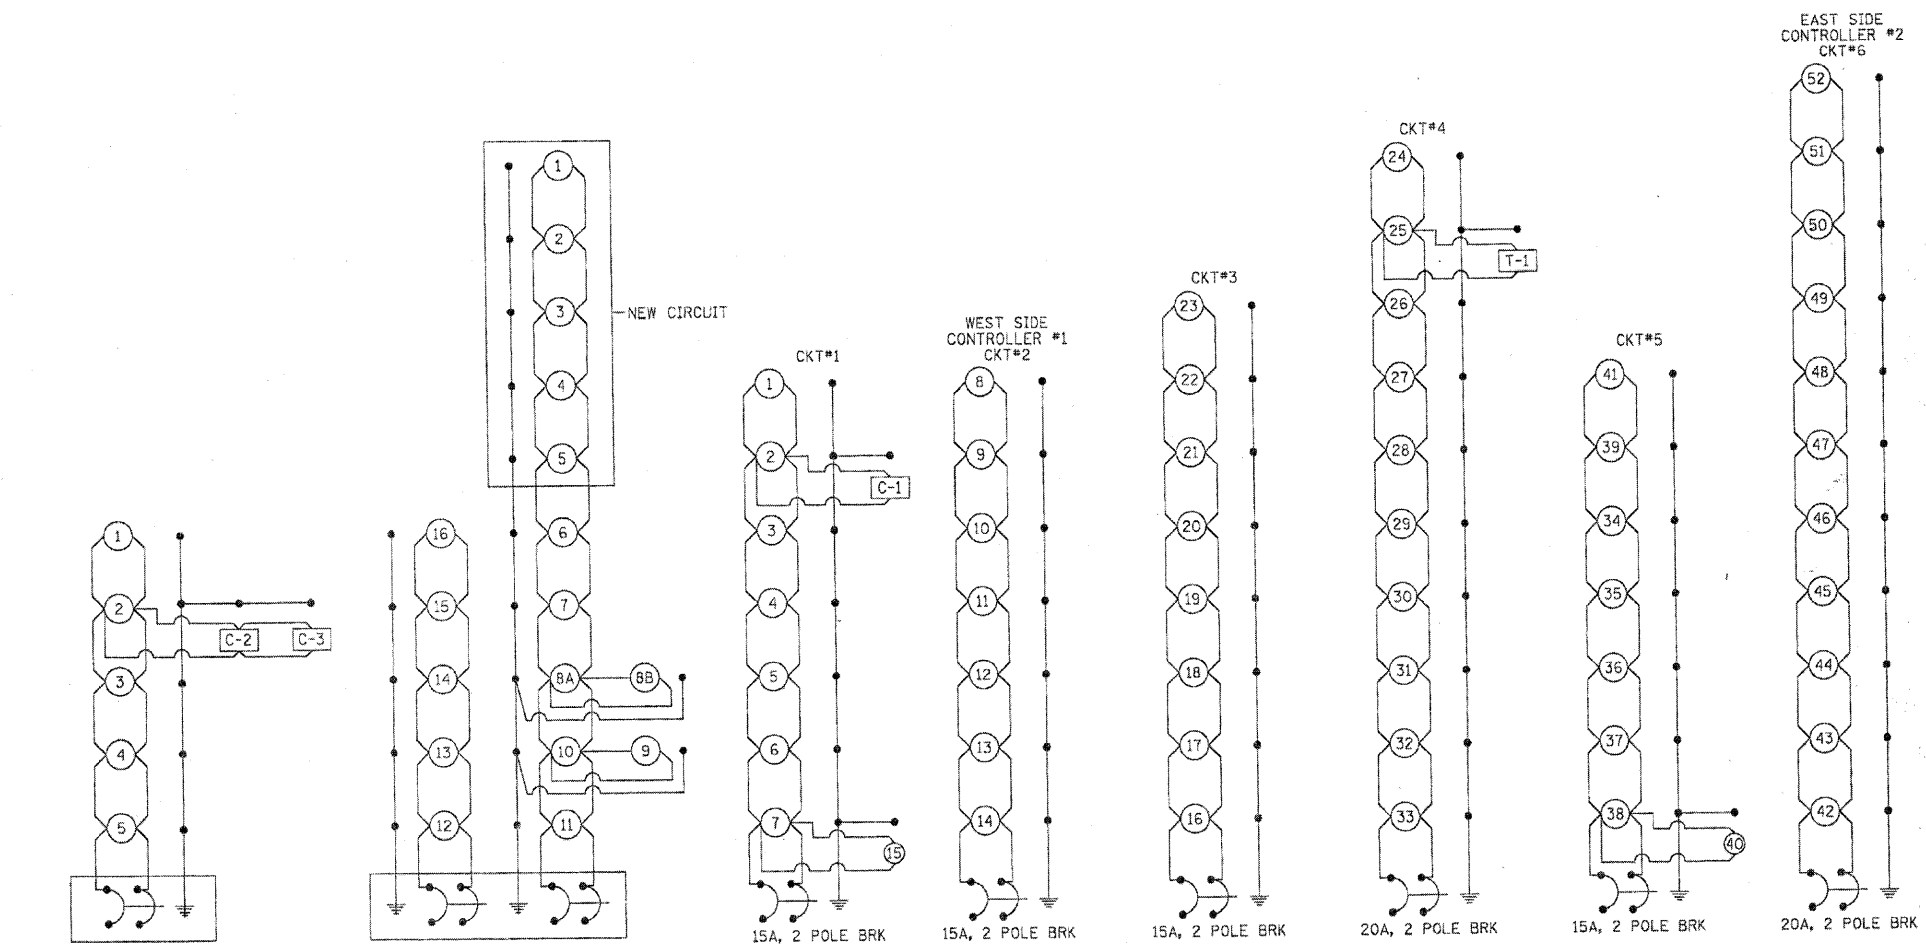

EXISTING CONTROL INSTALLATION  
(LOCATED IN VISITORS BUILDING)  
\* EXISTING CONTROL INSTALLATION  
HAS AN EXTRA 50 AMP BREAKER

EXISTING CONTROL INSTALLATION  
(LOCATED IN VISITORS BUILDING)

250W, 240V LUMINAIRE

REVISIONS		ILLINOIS DEPARTMENT OF TRANSPORTATION FAI 90 AT FAP 501 (IL 75/US 51)
NAME	DATE	
		CONTROLLER INSTALLATION DIAGRAMS DRAWN BY SYJ CHECKED BY TGB DATE 4-23-99

FOR INFORMATION ONLY