
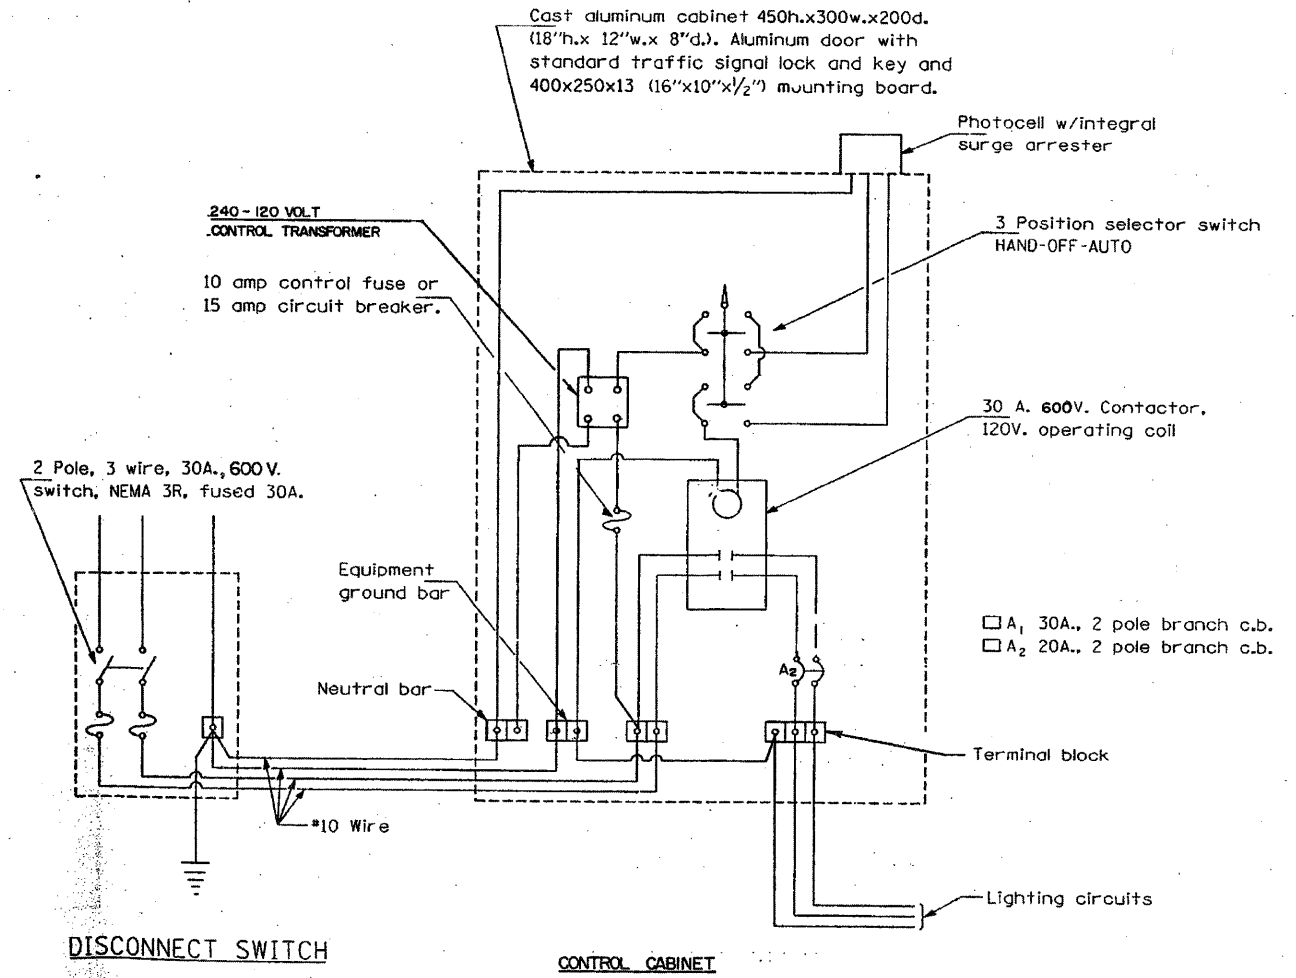


F.A.I. RTE.	SECTION	COUNTY	TOTAL SHEET	SHEET NO.
90	(X2-1)HL-1	WINNEBAGO	5	5
STA.	TO STA.			
FED. ROAD DIST. NO.	ILLINOIS FED. AID PROJECT			

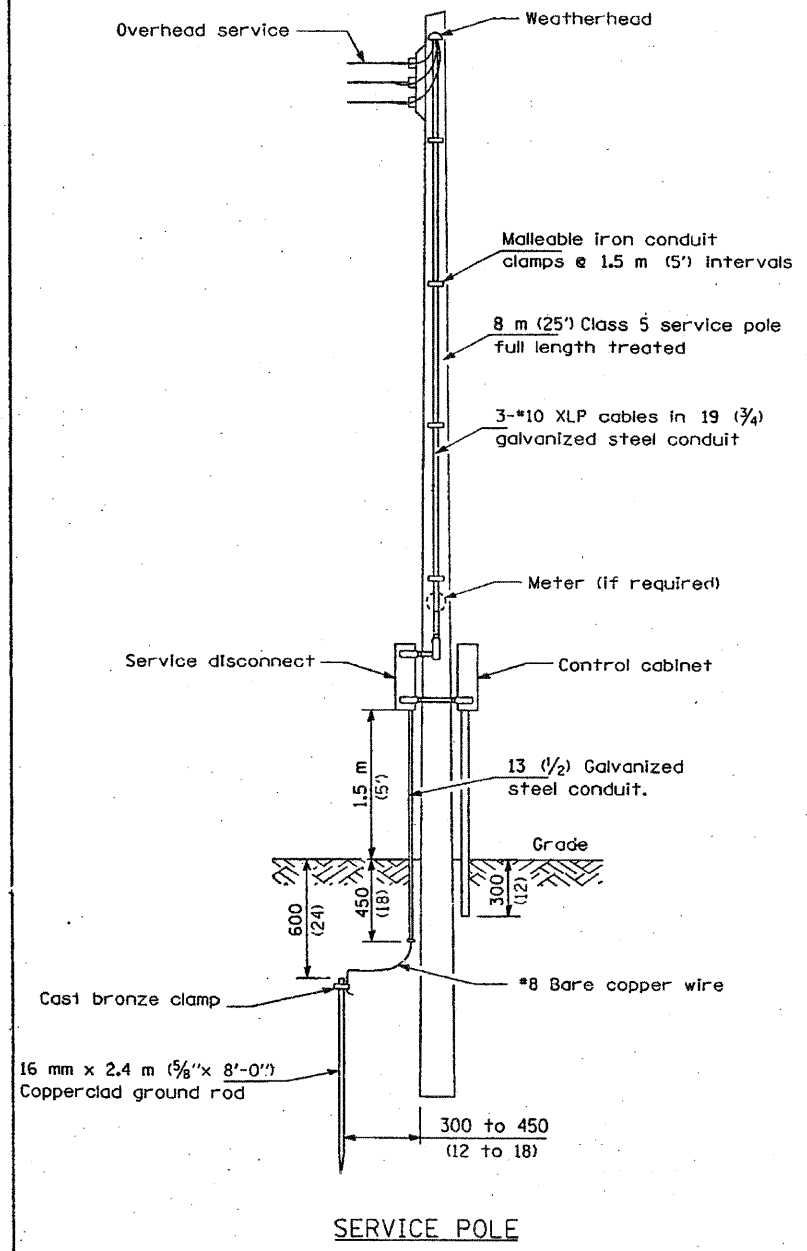

GENERAL NOTES

All equipment shall be U.L. Listed.
All dimensions are in millimeters unless otherwise shown.

REVISIONS	
NAME	DATE

ILLINOIS DEPARTMENT OF TRANSPORTATION
CONTROL INSTALLATION SERVICE POLE MOUNTED

240/480V., 1 PHASE, 3 WIRE SERVICE

DRAWN BY _____
CHECKED BY _____
DATE _____

Rev. 04. 01. 14. 17. 20. 18. 98
 Rev. 07. 09. 04. 07. 21. 27. 07. 10. 03. 04. 01. 14. 14. 03

FOR INFORMATION ONLY



USER NAME = .USERNAME.	DESIGNED - BLM	REVISED -
PLOT SCALE = 10.0000' / IN.	DRAWN - ECS	REVISED -
PLOT DATE = 10/19/2011	CHECKED - BLM	REVISED -
	DATE - 10/14/11	REVISED -

**STATE OF ILLINOIS
DEPARTMENT OF TRANSPORTATION**

EXISTING CONTROLLER PLAN			
EB I-90 EXIT RAMP TO ROCKTON ROAD			
SCALE: NTS	SHEET NO. OF SHEETS	STA. TO STA.	

F.A.I. RTE.	SECTION	COUNTY	TOTAL SHEETS	SHEET NO.
90	(X2-1)R	WINNEBAGO	510	280
				CONTRACT NO. 64C29
ILLINOIS FED. AID PROJECT				