


NOTE:
RESIDENT ENGINEER SHALL CONDUCT A SIGN
INVENTORY PRIOR TO BEGINNING OF CONSTRUCTION

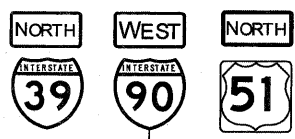

STA: 125+50 LT STA: 125+50 LT STA: 125+50 LT
 90-WP-80 90-WP-82 90-TS-84
 36"X18" 36"X18" 36"X18"
 BLUE BLUE WHITE
 90-WP-81 90-WP-83 90-TS-85
 36" 36" 36"

R&R SIGN PANEL & SUPPORT



WEST
MILE
2
1/2
STA: 132+00 LT
90-TS-89
18"X60"
R&R SIGN PANEL
& SUPPORT



STA: 134+95 LT
90-WP-92
48"X48"
R&R SIGN PANEL
& SUPPORT

ENTRANCE RAMP
FROM
ROCKTON ROAD

END I-90 CONSTRUCTION
STA. 134+20.40

MATCHLINE I-90 STA. 120+00

MATCHLINE I-90 STA. 135+00

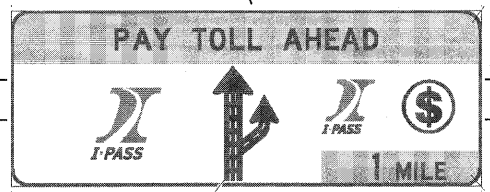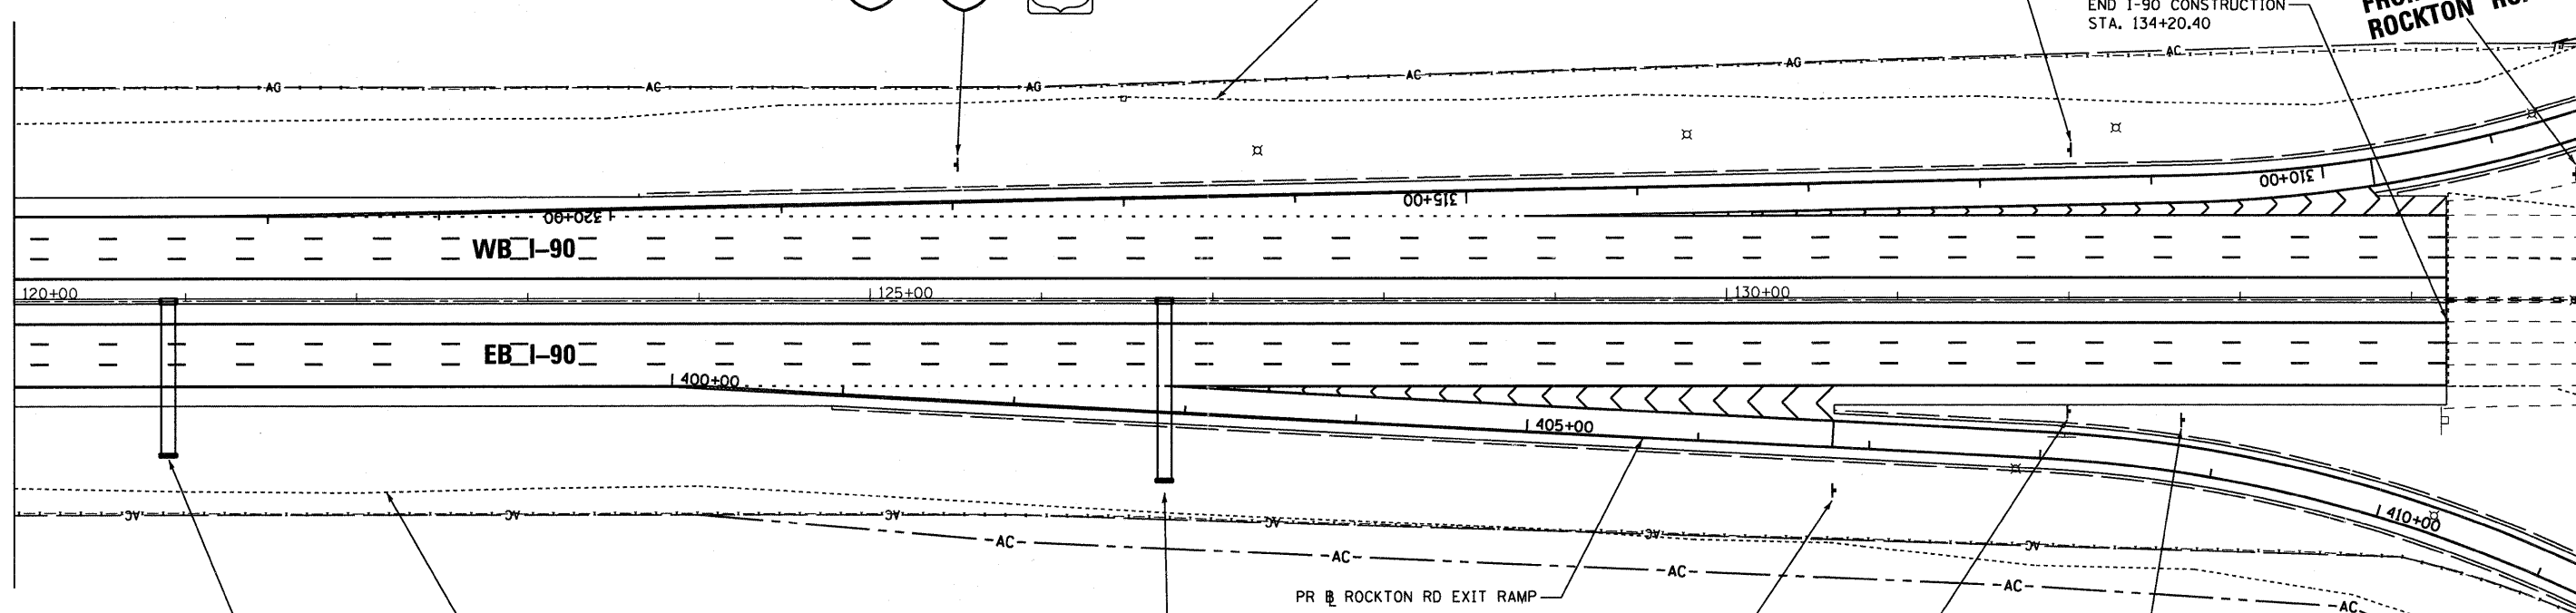


STA: 120+90 RT
90-TR-79
REMOVE & STORE SIGN PANEL
R&R SUPPORT

RAMP
40
MPH
STA: 130+63 RT
90-WP-88
48"X60"
R&R SIGN PANEL
& SUPPORT


EAST
MILE
2
1/2
STA: 132+00 RT
90-TS-90
18"X60"
R&R SIGN PANEL
& SUPPORT

EXIT
3
STA: 132+67 RT
90-WP-91
R&R SIGN PANEL
& SUPPORT

EXIT RAMP TO
ROCKTON ROAD

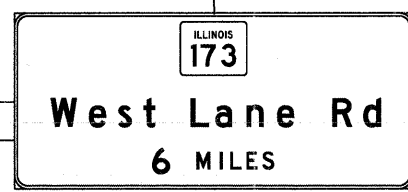


STA: 126+72 RT
90-TR-86
R&R SIGN PANEL
& SUPPORT

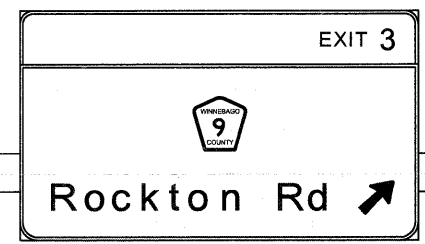

STA: 126+72 RT
90-TR-87
R&R SIGN PANEL
& SUPPORT

NOTE:
THE CONTRACTOR SHALL BE RESPONSIBLE FOR STORING THE TOLLWAY SIGNS PANELS FROM STATIONS: 120+90 RT & 126+72 RT UNTIL SUCH TIME THAT SIGN STRUCTURES HAVE BEEN CONSTRUCTED AND THE SIGN PANELS CAN BE REINSTALLED ON THE NEW STRUCTURES. THE CONTRACTOR SHALL BE RESPONSIBLE FOR STORING THE TOLLWAY SIGN STRUCTURE FROM STATION 147+40 RT UNTIL SUCH TIME THAT THE FOUNDATIONS HAVE BEEN CONSTRUCTED AND THE STRUCTURE CAN BE RELOCATED. THE TOLLWAY SIGN PANEL FROM STATION 147+40 RT SHALL BE TEMPORARILY MOUNTED TO THE ROCKTON ROAD BRIDGE.

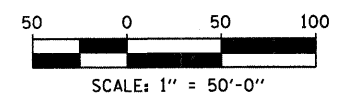

	USER NAME = _USERNAME_	DESIGNED -	REVISED -	STATE OF ILLINOIS DEPARTMENT OF TRANSPORTATION	EXISTING AND PROPOSED SIGNING PLAN I-90 FROM WISCONSIN STATE LINE TO ROCKTON ROAD			F.A.I. RTE.	SECTION	COUNTY	TOTAL SHEETS	SHEET NO.
	PLOT SCALE = 50,0000' / IN.	DRAWN - JDH	REVISED -		90	(X2-1) R	WINNEBAGO	510	299			
PLOT DATE = 10/19/2011	CHECKED - DW	REVISED -	REVISED -	SCALE: 1"=50'-0"	SHEET NO. 7 OF 9 SHEETS	STA. 120+00 TO STA. 135+00	ILLINOIS FED. AID PROJECT CONTRACT NO. 64C29					