



HOT-MIX ASPHALT BUTT JOINT @ VISITOR CENTER RAMPS

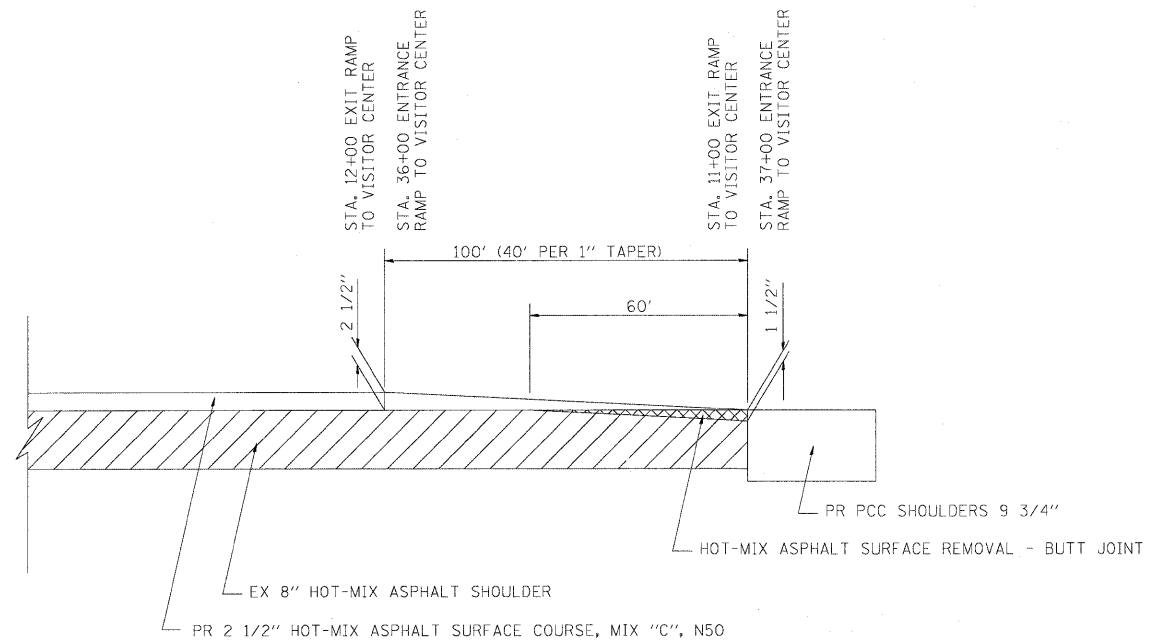


HOT-MIX ASPHALT SHOULDER BUTT JOINT @ VISITOR CENTER RAMPS

EXISTING  
REMOVAL

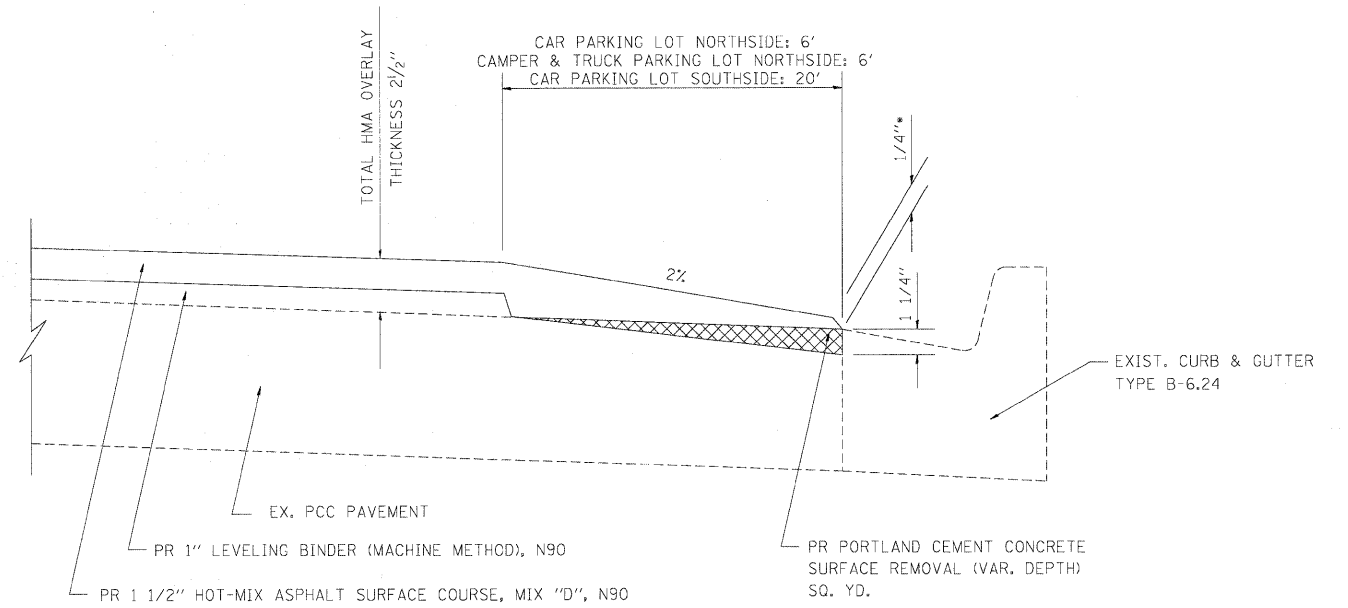

BITUMINOUS TAPER AT  
EDGE OF P.C.C PAVEMENT

• AT ADA RAMPS THE SURFACE SHALL BE FLUSH WITH THE GUTTER FLAG

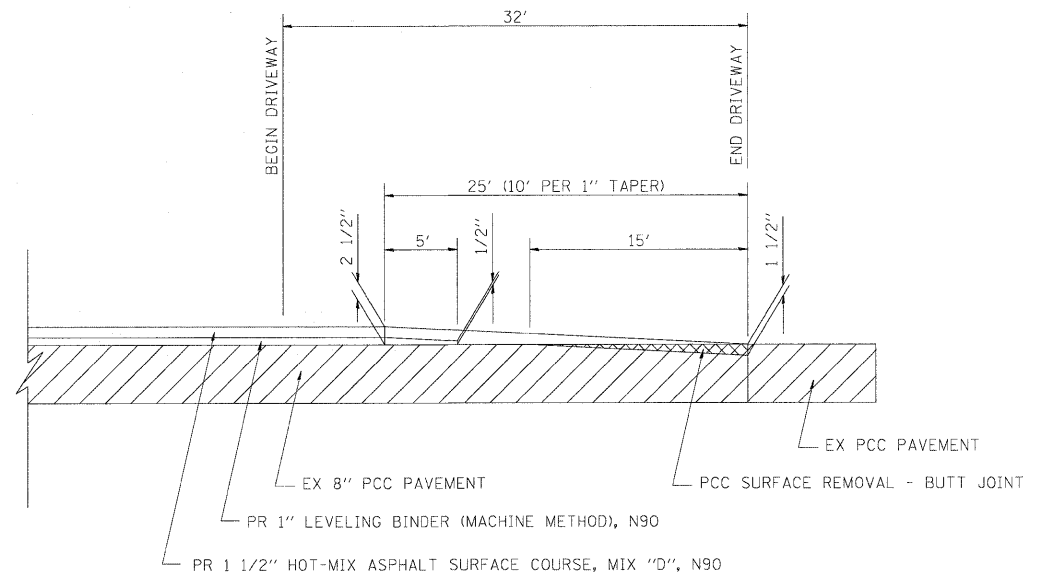

HOT-MIX ASPHALT BUTT JOINT @ MAINTENANCE DRIVEWAY



USER NAME = _USERNAME_	DESIGNED - CGC	REVISED -
PLLOT SCALE = 52.0000' / IN.	DRAWN - CGC	REVISED -
PLLOT DATE = 10/19/2011	CHECKED - AM	REVISED -
	DATE - 10/14/2011	REVISED -

STATE OF ILLINOIS  
DEPARTMENT OF TRANSPORTATION

VISITOR CENTER BUTT  
JOINT AND TAPER DETAIL

SCALE: 1"=50' SHEET NO. OF SHEETS STA. TO STA.

F.A.I. RTE.	SECTION	COUNTY	TOTAL SHEETS	SHEET NO.
90	(X2-11R)	WINNEBAGO	510	403
CONTRACT NO. 64C29				
ILLINOIS FED. AID PROJECT				