


DATE	
BY	
FINAL SURVEY	
PLOTTED	
TEMPLATE	
NO. BOOK	
NO.	
AREAS CHECKED	

DATE	
BY	
ORIGINAL SURVEY	
PLOTTED	
TEMPLATE	
NO. BOOK	
NO.	
AREAS CHECKED	

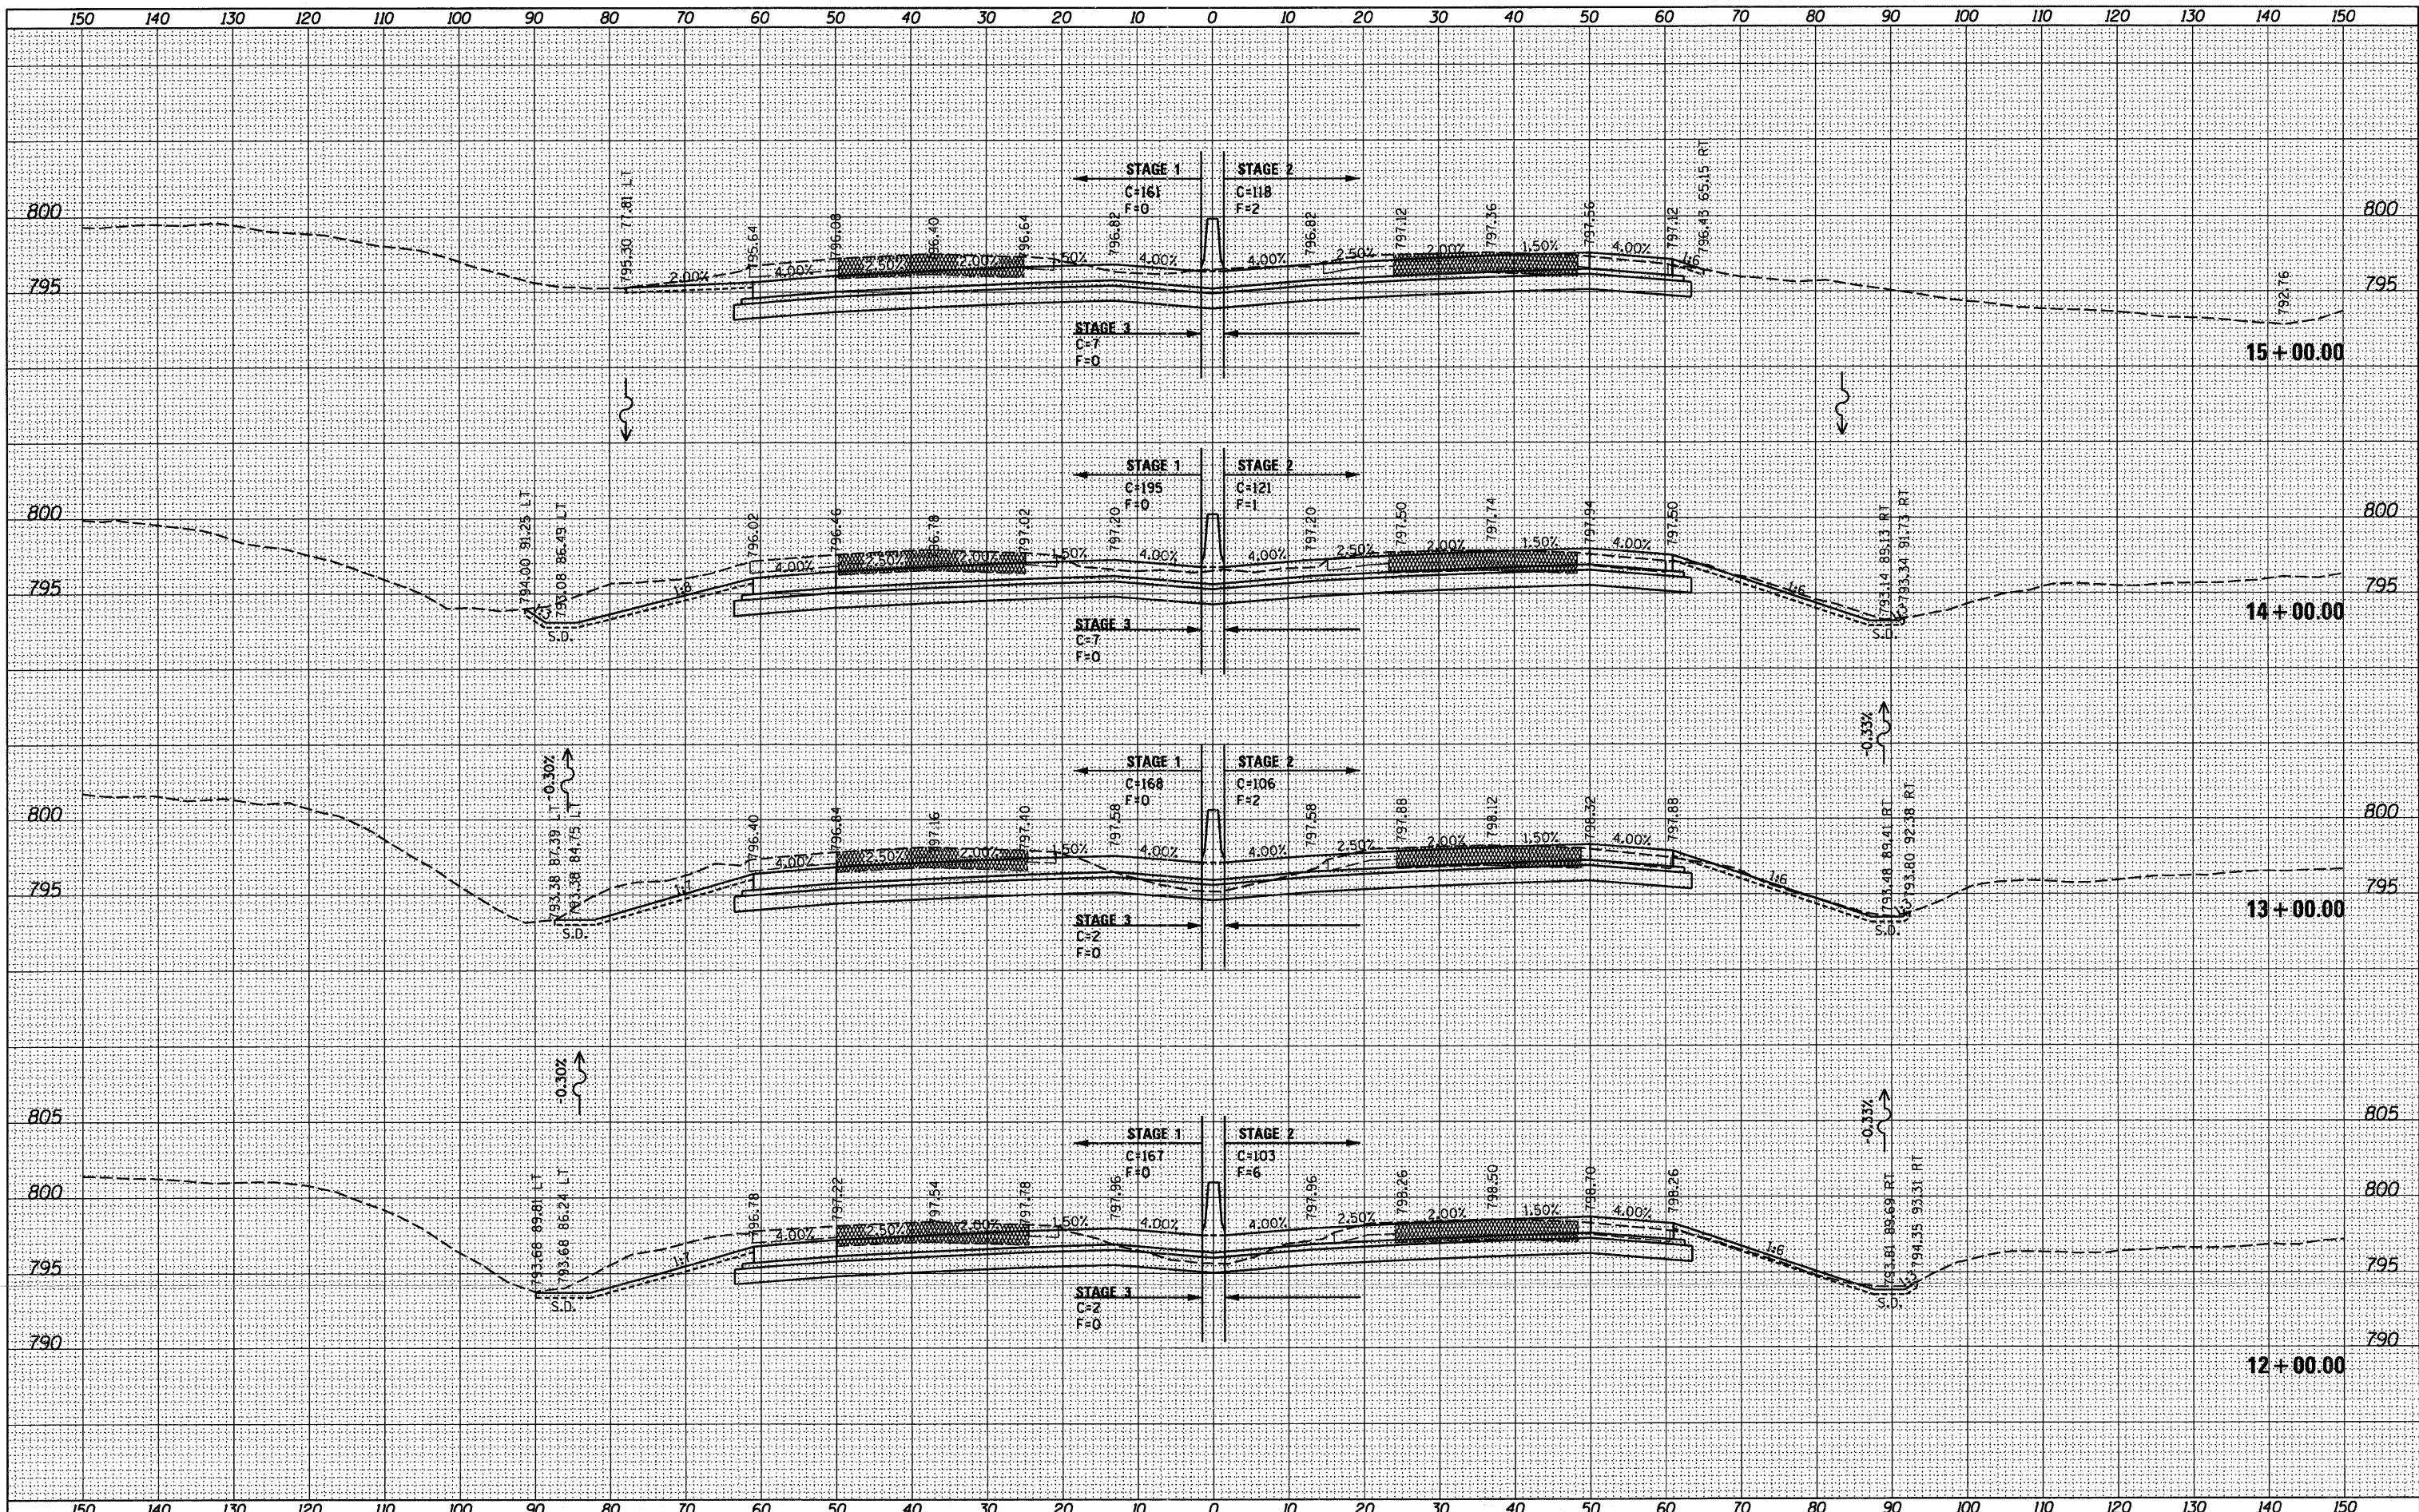

**McClure**  
LOCHNER  
RVA  
QUICK ENGINEERING INC.

USER NAME = .USERNAME.  
FILE NAME = #FILE#  
PLOT SCALE = 10.0000' / IN.  
PLOT DATE = 10/19/2011

DESIGNED -  
DRAWN - BSL  
CHECKED - PDS  
DATE - 10-21-2011

REVISED -  
REVISED -  
REVISED -  
REVISED -

**STATE OF ILLINOIS  
DEPARTMENT OF TRANSPORTATION**

**I-90 CROSS SECTIONS**

SCALE: H<sub>v</sub> 1"=10'  
V<sub>v</sub> 1"=5'

SHEET NO. OF SHEETS STA. 12+00.00 TO STA. 15+00.00

F.A. RTE.	SECTION	COUNTY	TOTAL SHEETS	SHEET NO.
90	(X2-1) R	WINNEBAGO	510	419
CONTRACT NO. 64C29				
ILLINOIS FED. AID PROJECT				