


BY	DATE
SURVEYED	
PLOTTED	
TEMPLATE	
NOTE BOOK	
NO.	

BY	DATE
SURVEYED	
PLOTTED	
TEMPLATE	
NOTE BOOK	
NO.	

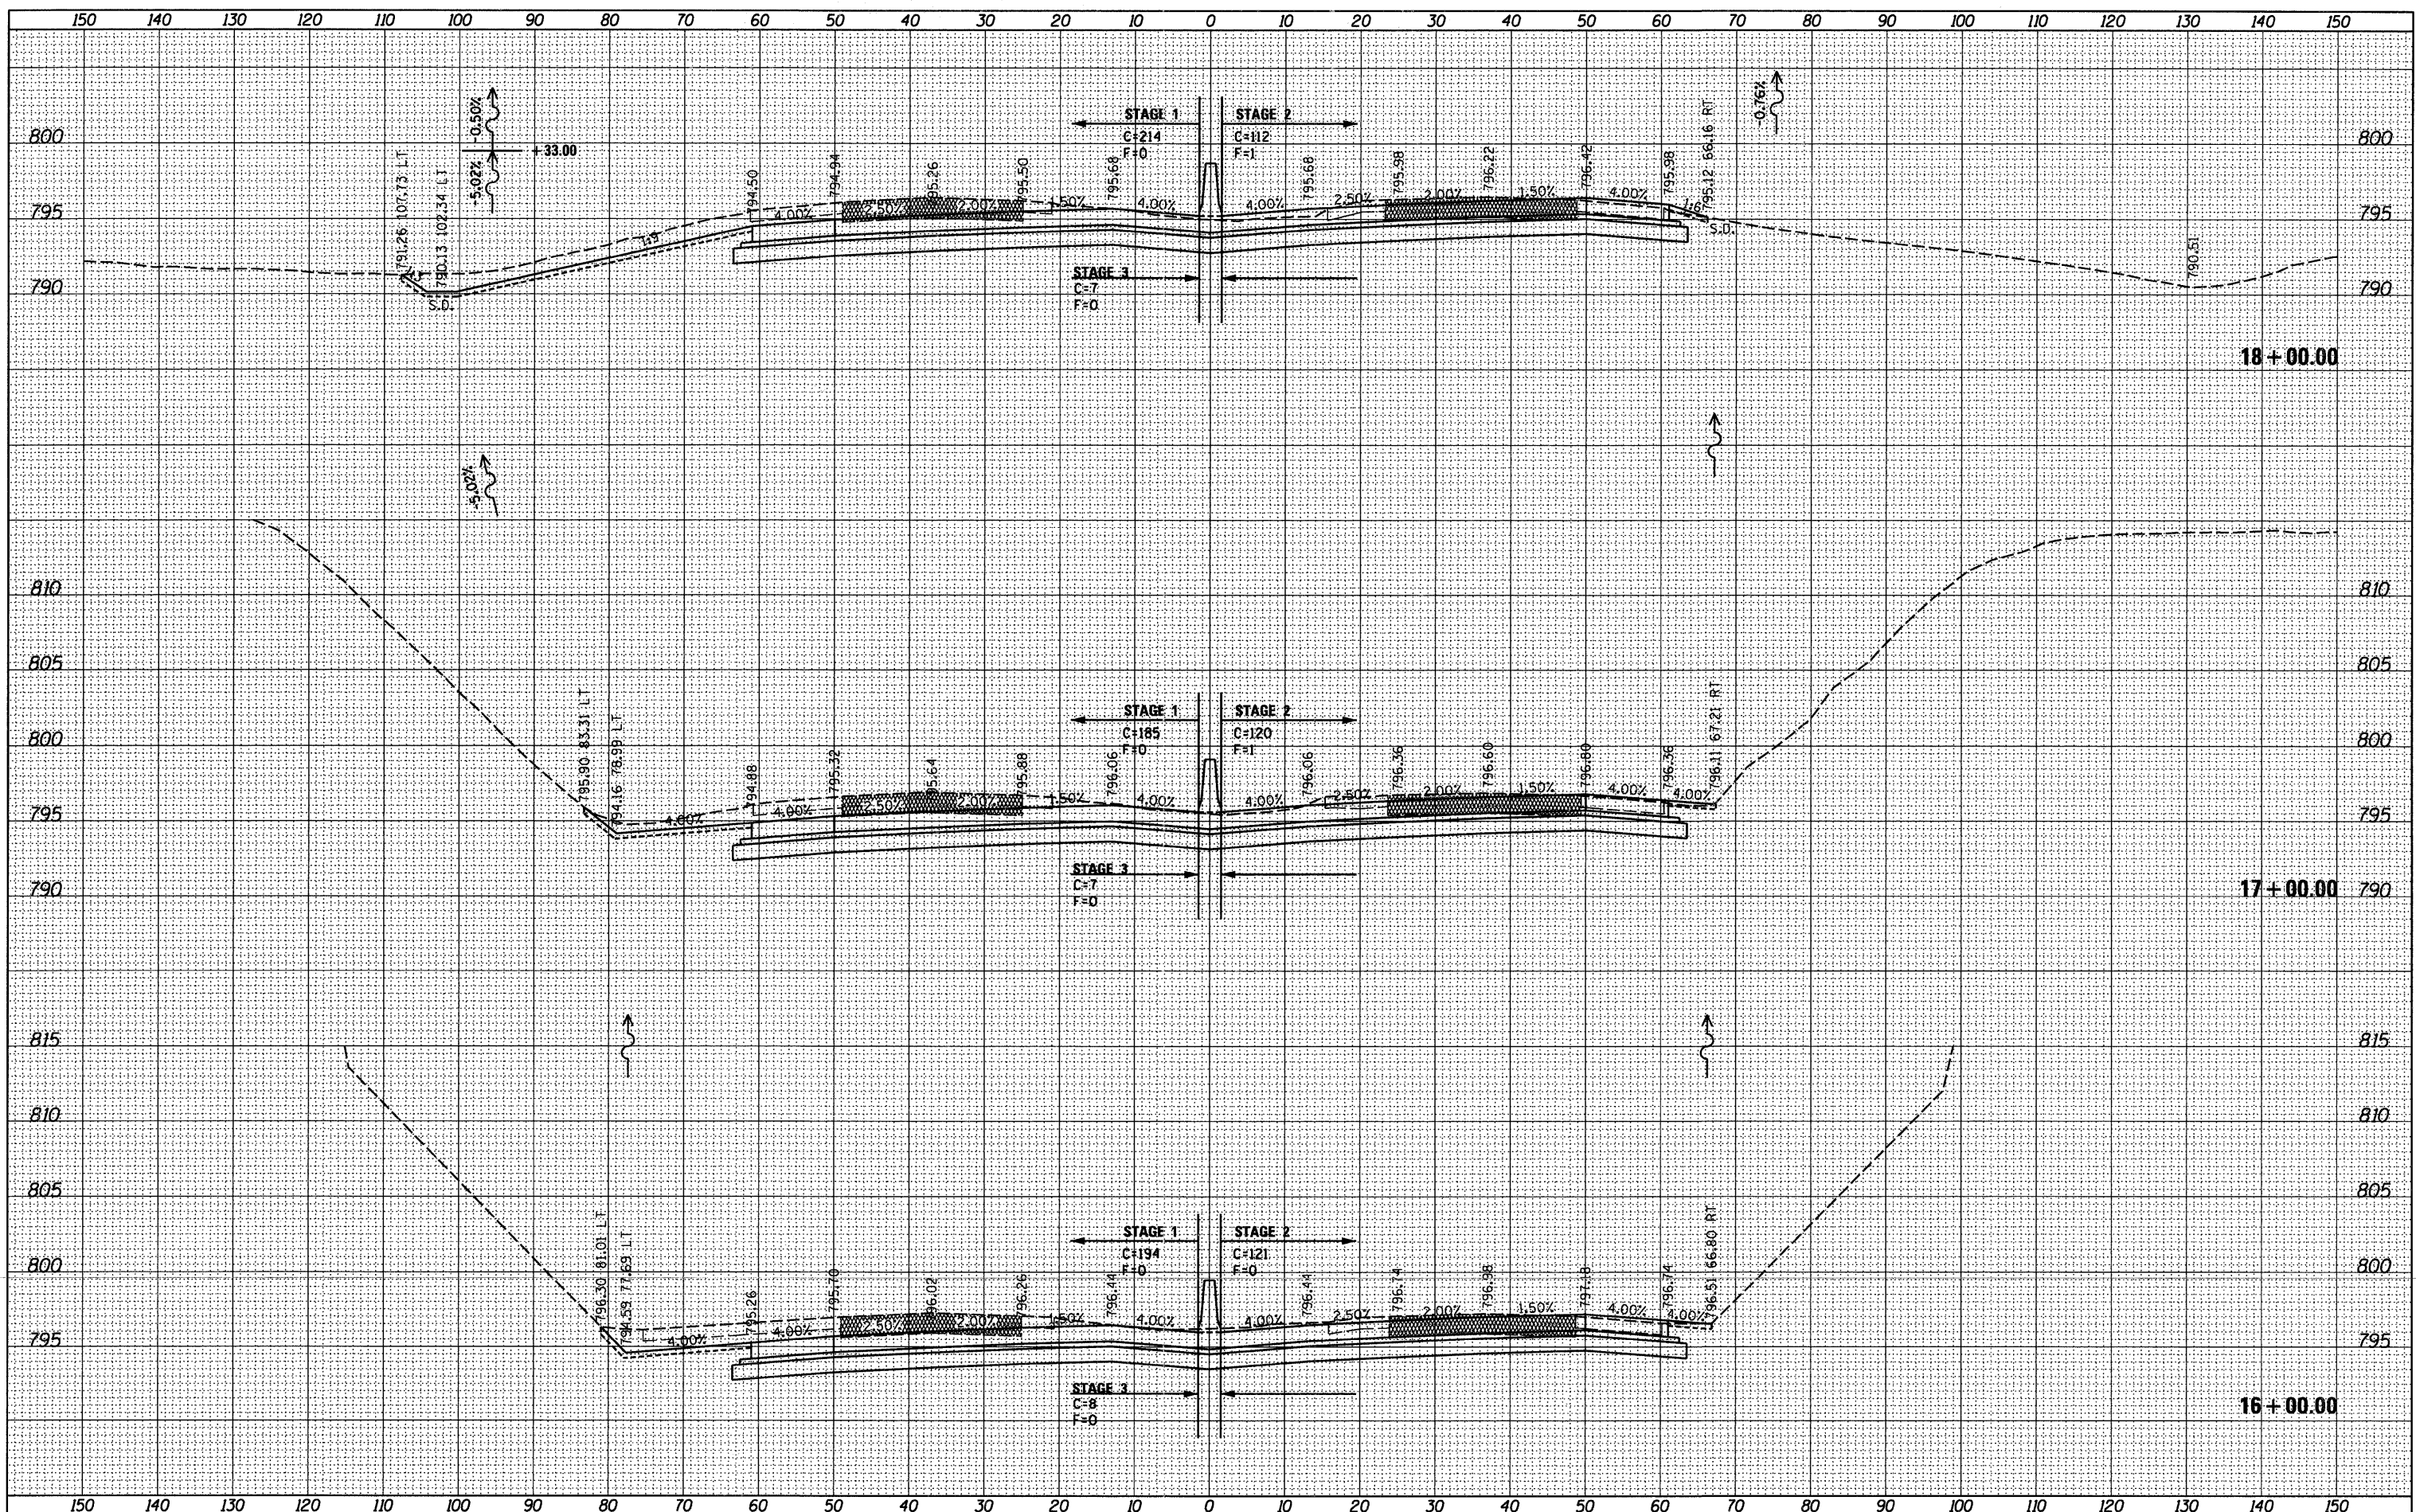

McClure
Engineering & Construction, Inc.
LOCHNER
Engineering & Construction, Inc.
RVA
Engineering & Construction, Inc.
QEI
Engineering & Construction, Inc.

USER NAME =	.USERNAME.	DESIGNED -	REVISED -
FILE NAME =	#FILE#	DRAWN -	REVISED -
PLOT SCALE =	10.0000" / IN.	CHECKED -	REVISED -
PLOT DATE =	10/19/2011	DATE -	10-21-2011

DESIGNED -	REVISED -
DRAWN -	REVISED -
CHECKED -	REVISED -
DATE -	REVISED -

**STATE OF ILLINOIS
DEPARTMENT OF TRANSPORTATION**

I-90 CROSS SECTIONS

SCALE: $\frac{H}{V} = \frac{1''}{4'}$ SHEET NO. OF SHEETS STA. 16+00.00 TO STA. 18+00.00

F.A. RTE.	SECTION	COUNTY	TOTAL SHEETS	SHEET NO.
90	(X2-1) R	WINNEBAGO	510	420
CONTRACT NO. 64C29				
ILLINOIS FED. AID PROJECT				