


| | |
|---------------|--|
| DATE | |
| BY | |
| FINAL SURVEY | |
| PLOTTED | |
| TEMPLATE | |
| NOTE BOOK | |
| AREAS CHECKED | |

| | |
|-----------------|--|
| DATE | |
| BY | |
| ORIGINAL SURVEY | |
| PLOTTED | |
| TEMPLATE | |
| NOTE BOOK | |
| AREAS CHECKED | |

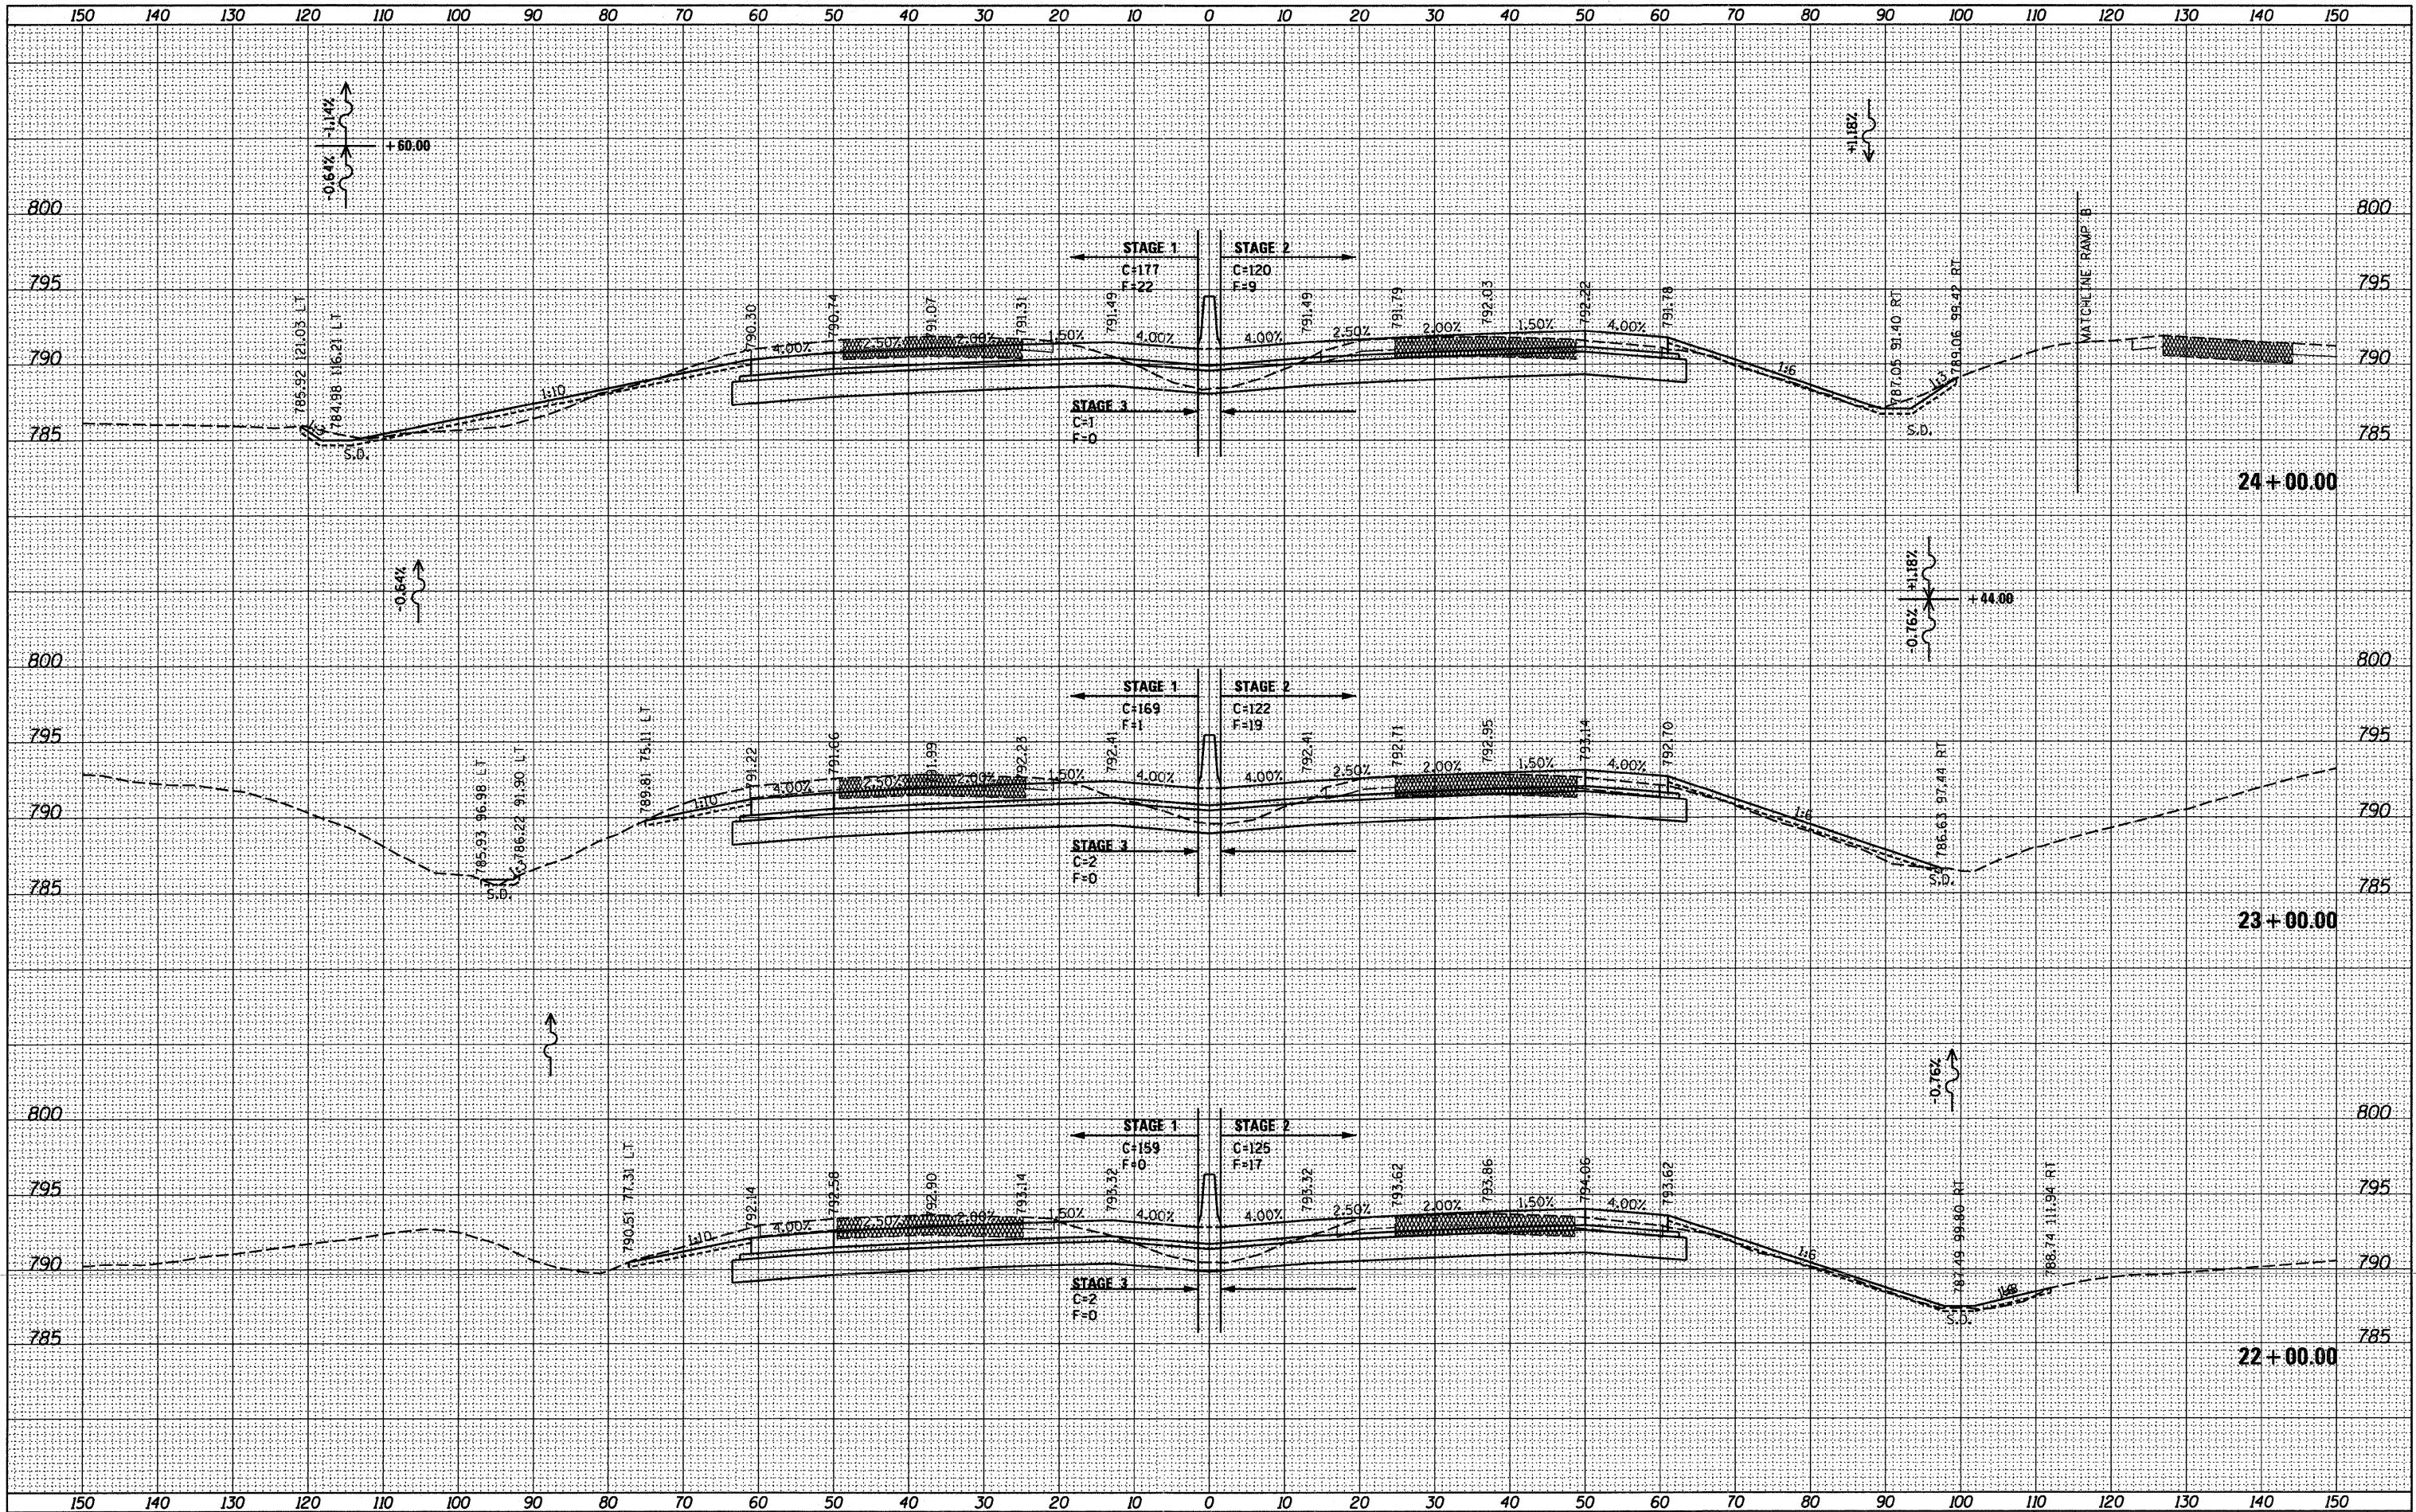

McClure LOCHNER
REGISTERED PROFESSIONAL ENGINEERS
RWA
REGISTERED PROFESSIONAL ENGINEERS
QEI
QUIGG ENGINEERING INC.

| | | | |
|--------------|----------------|------------|------------|
| USER NAME = | USERNAME | DESIGNED - | REVISED - |
| FILE NAME = | FILE | DRAWN - | REVISED - |
| PLOT SCALE = | 10.0000' / IN. | CHECKED - | REVISED - |
| PLOT DATE = | 10/19/2011 | DATE - | 10-21-2011 |

STATE OF ILLINOIS
DEPARTMENT OF TRANSPORTATION

I-90 CROSS SECTIONS

SCALE: $\frac{1}{2}'' = 10'$ SHEET NO. OF SHEETS STA. 22+00.00 TO STA. 24+00.00

| F.A. RTE. | SECTION | COUNTY | TOTAL SHEETS | SHEET NO. |
|---------------------------|----------|-----------|--------------|-----------|
| 90 | (X2-1) R | WINNEBAGO | 510 | 422 |
| CONTRACT NO. 64C29 | | | | |
| ILLINOIS FED. AID PROJECT | | | | |