


DATE	
BY	
FINAL SURVEY	
SURVEYED	
PLOTTED	
TEMPLATE	
NOTE BOOK	
AREAS CHECKED	
NO.	

DATE	
BY	
ORIGINAL SURVEY	
SURVEYED	
PLOTTED	
TEMPLATE	
NOTE BOOK	
AREAS CHECKED	
NO.	

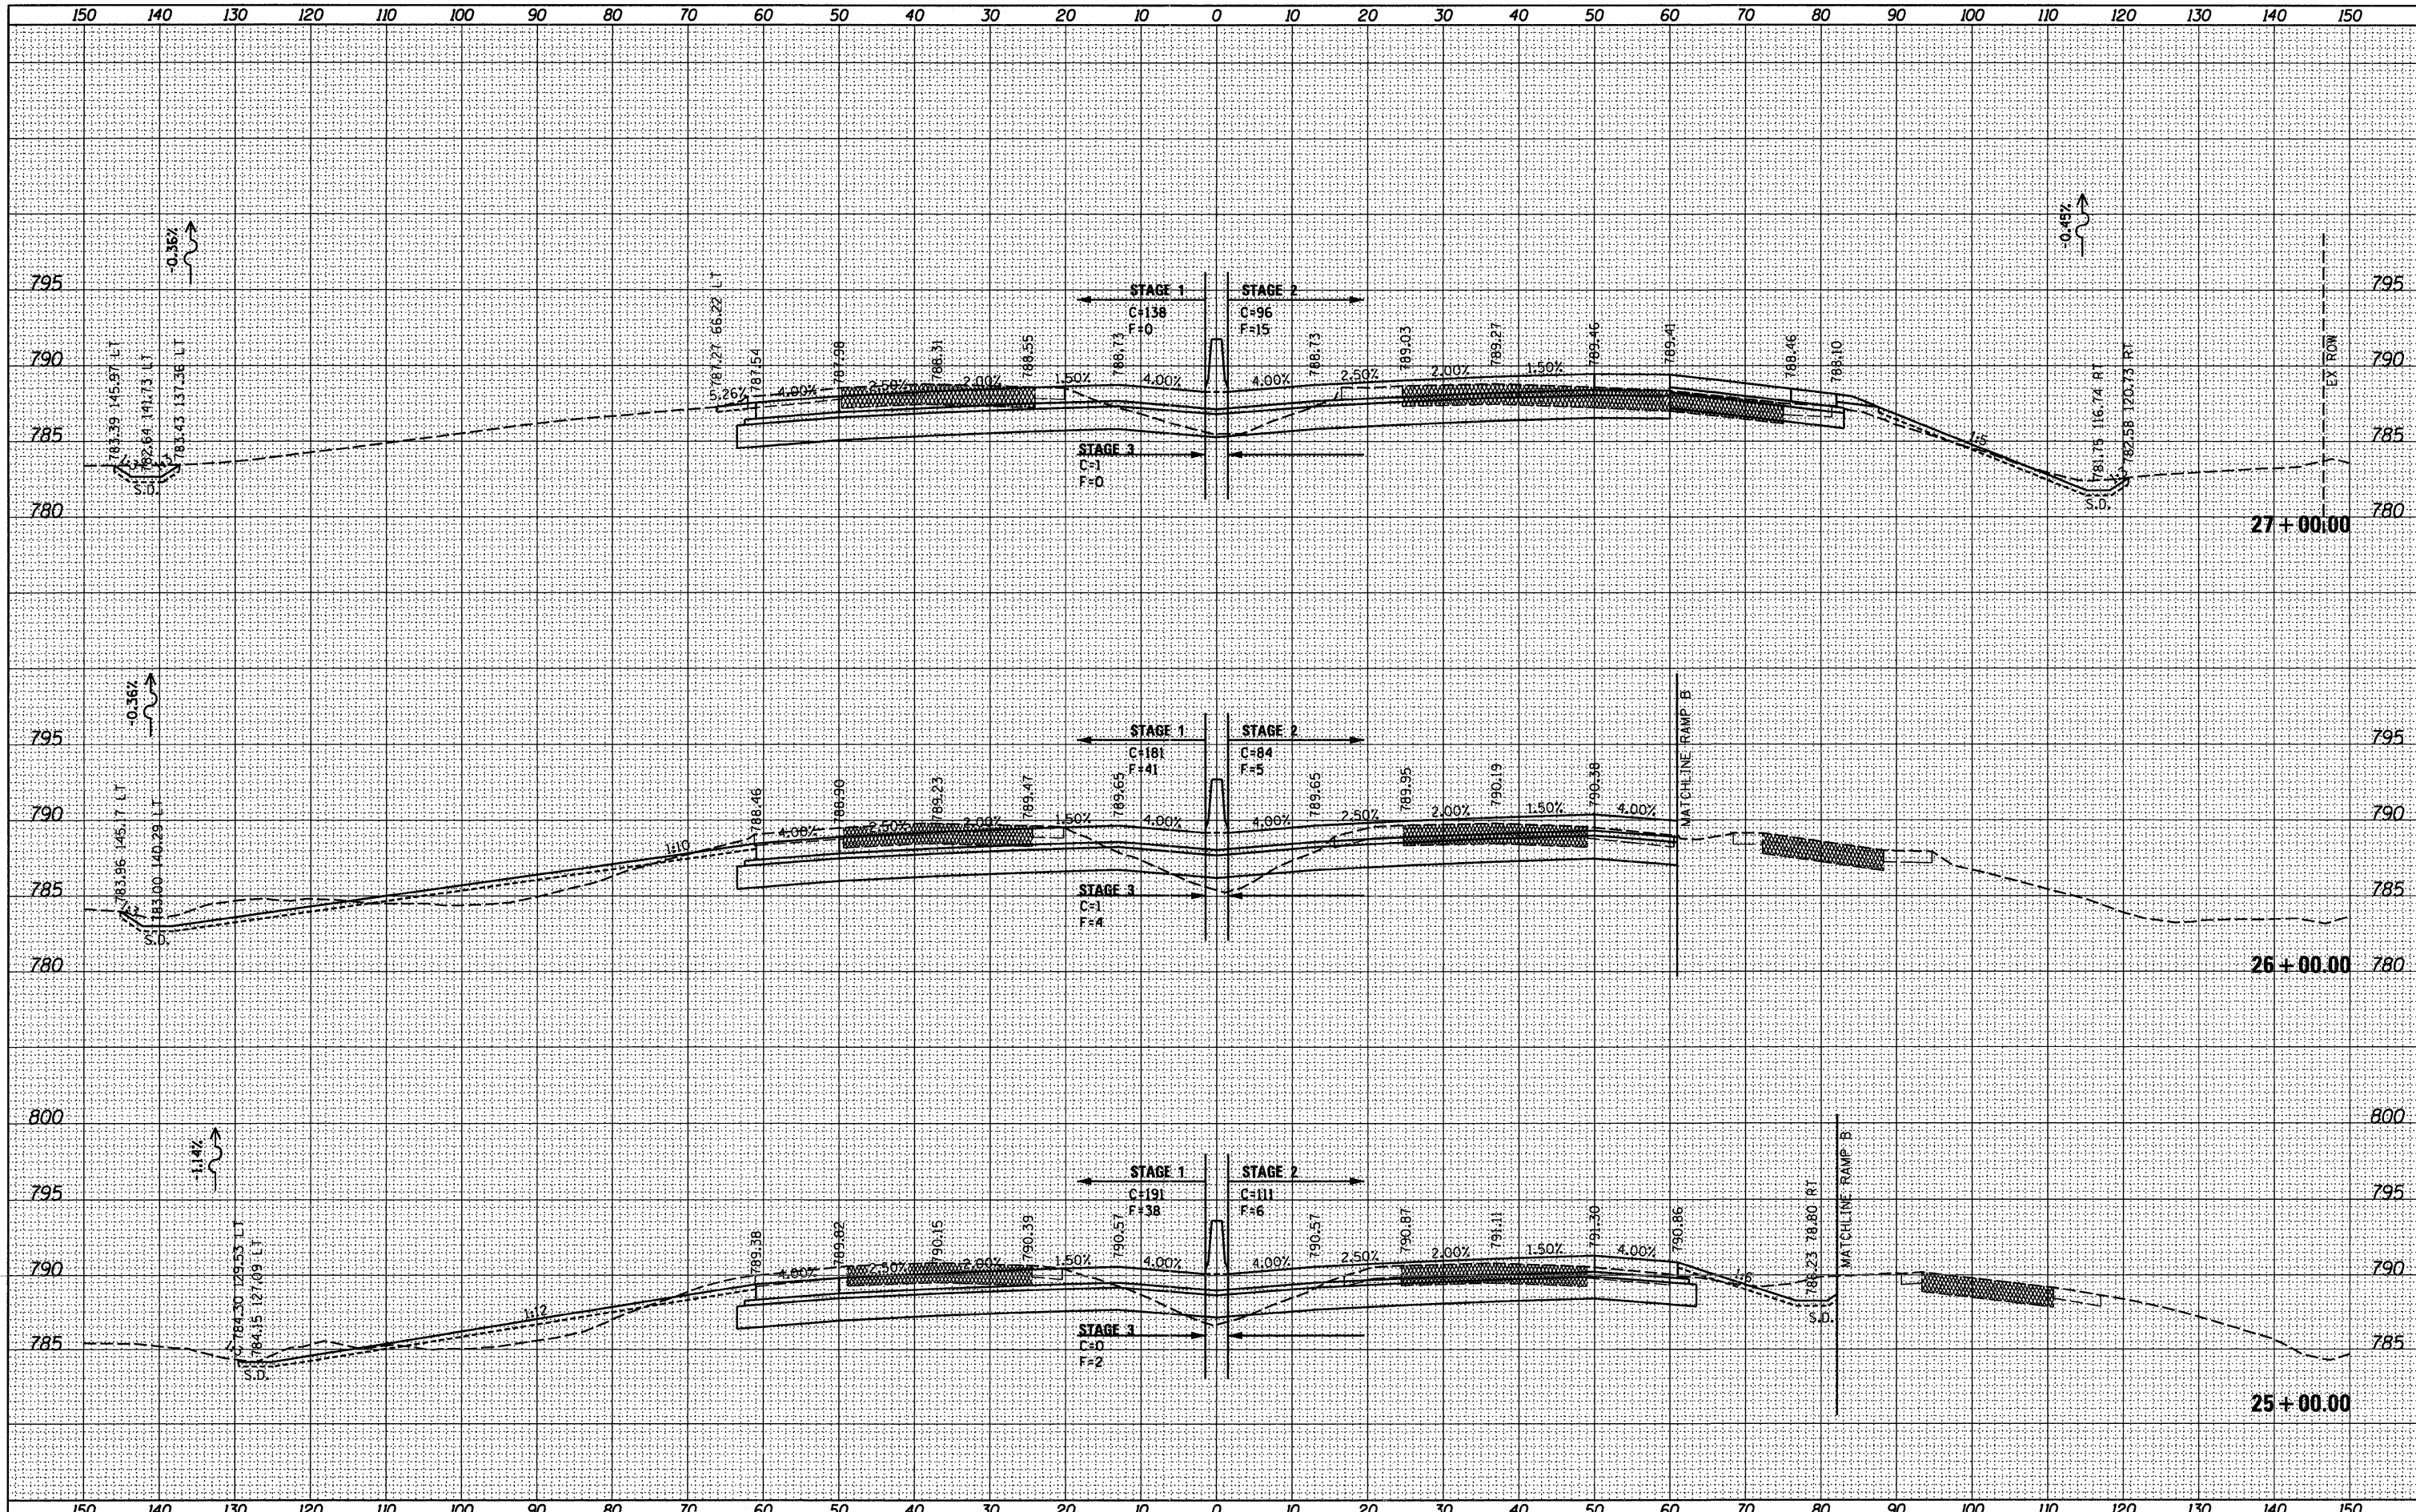

McClure
Engineering & Construction, Inc.

LOCHNER
Engineering & Construction, Inc.

RVA
Engineering & Construction, Inc.

QEI
Engineering & Construction, Inc.

USER NAME = .USERNAME.	DESIGNED -	REVISED -
FILE NAME = *FILE*	DRAWN - BSL	REVISED -
PLOT SCALE = 10.0000' / IN.	CHECKED - PDS	REVISED -
PLOT DATE = 10/19/2011	DATE - 10-21-2011	REVISED -

STATE OF ILLINOIS
DEPARTMENT OF TRANSPORTATION

I-90 CROSS SECTIONS

SCALE: H: 1"=10'	V: 1"=5'	SHEET NO. OF SHEETS	STA. 25+00.00 TO STA. 27+00.00
------------------	----------	---------------------	--------------------------------

F.A. RTE.	SECTION	COUNTY	TOTAL SHEETS	SHEET NO.
90	(X2-1) R	WINNEBAGO	510	423
CONTRACT NO. 64C29				
ILLINOIS FED. AID PROJECT				