


DATE	
BY	
FINAL SURVEY	
SURVEYED	
PLOTTED	
TEMPLATE	
NOTE BOOK	
NO.	
AREAS CHECKED	

DATE	
BY	
ORIGINAL SURVEY	
SURVEYED	
PLOTTED	
TEMPLATE	
NOTE BOOK	
NO.	
AREAS CHECKED	

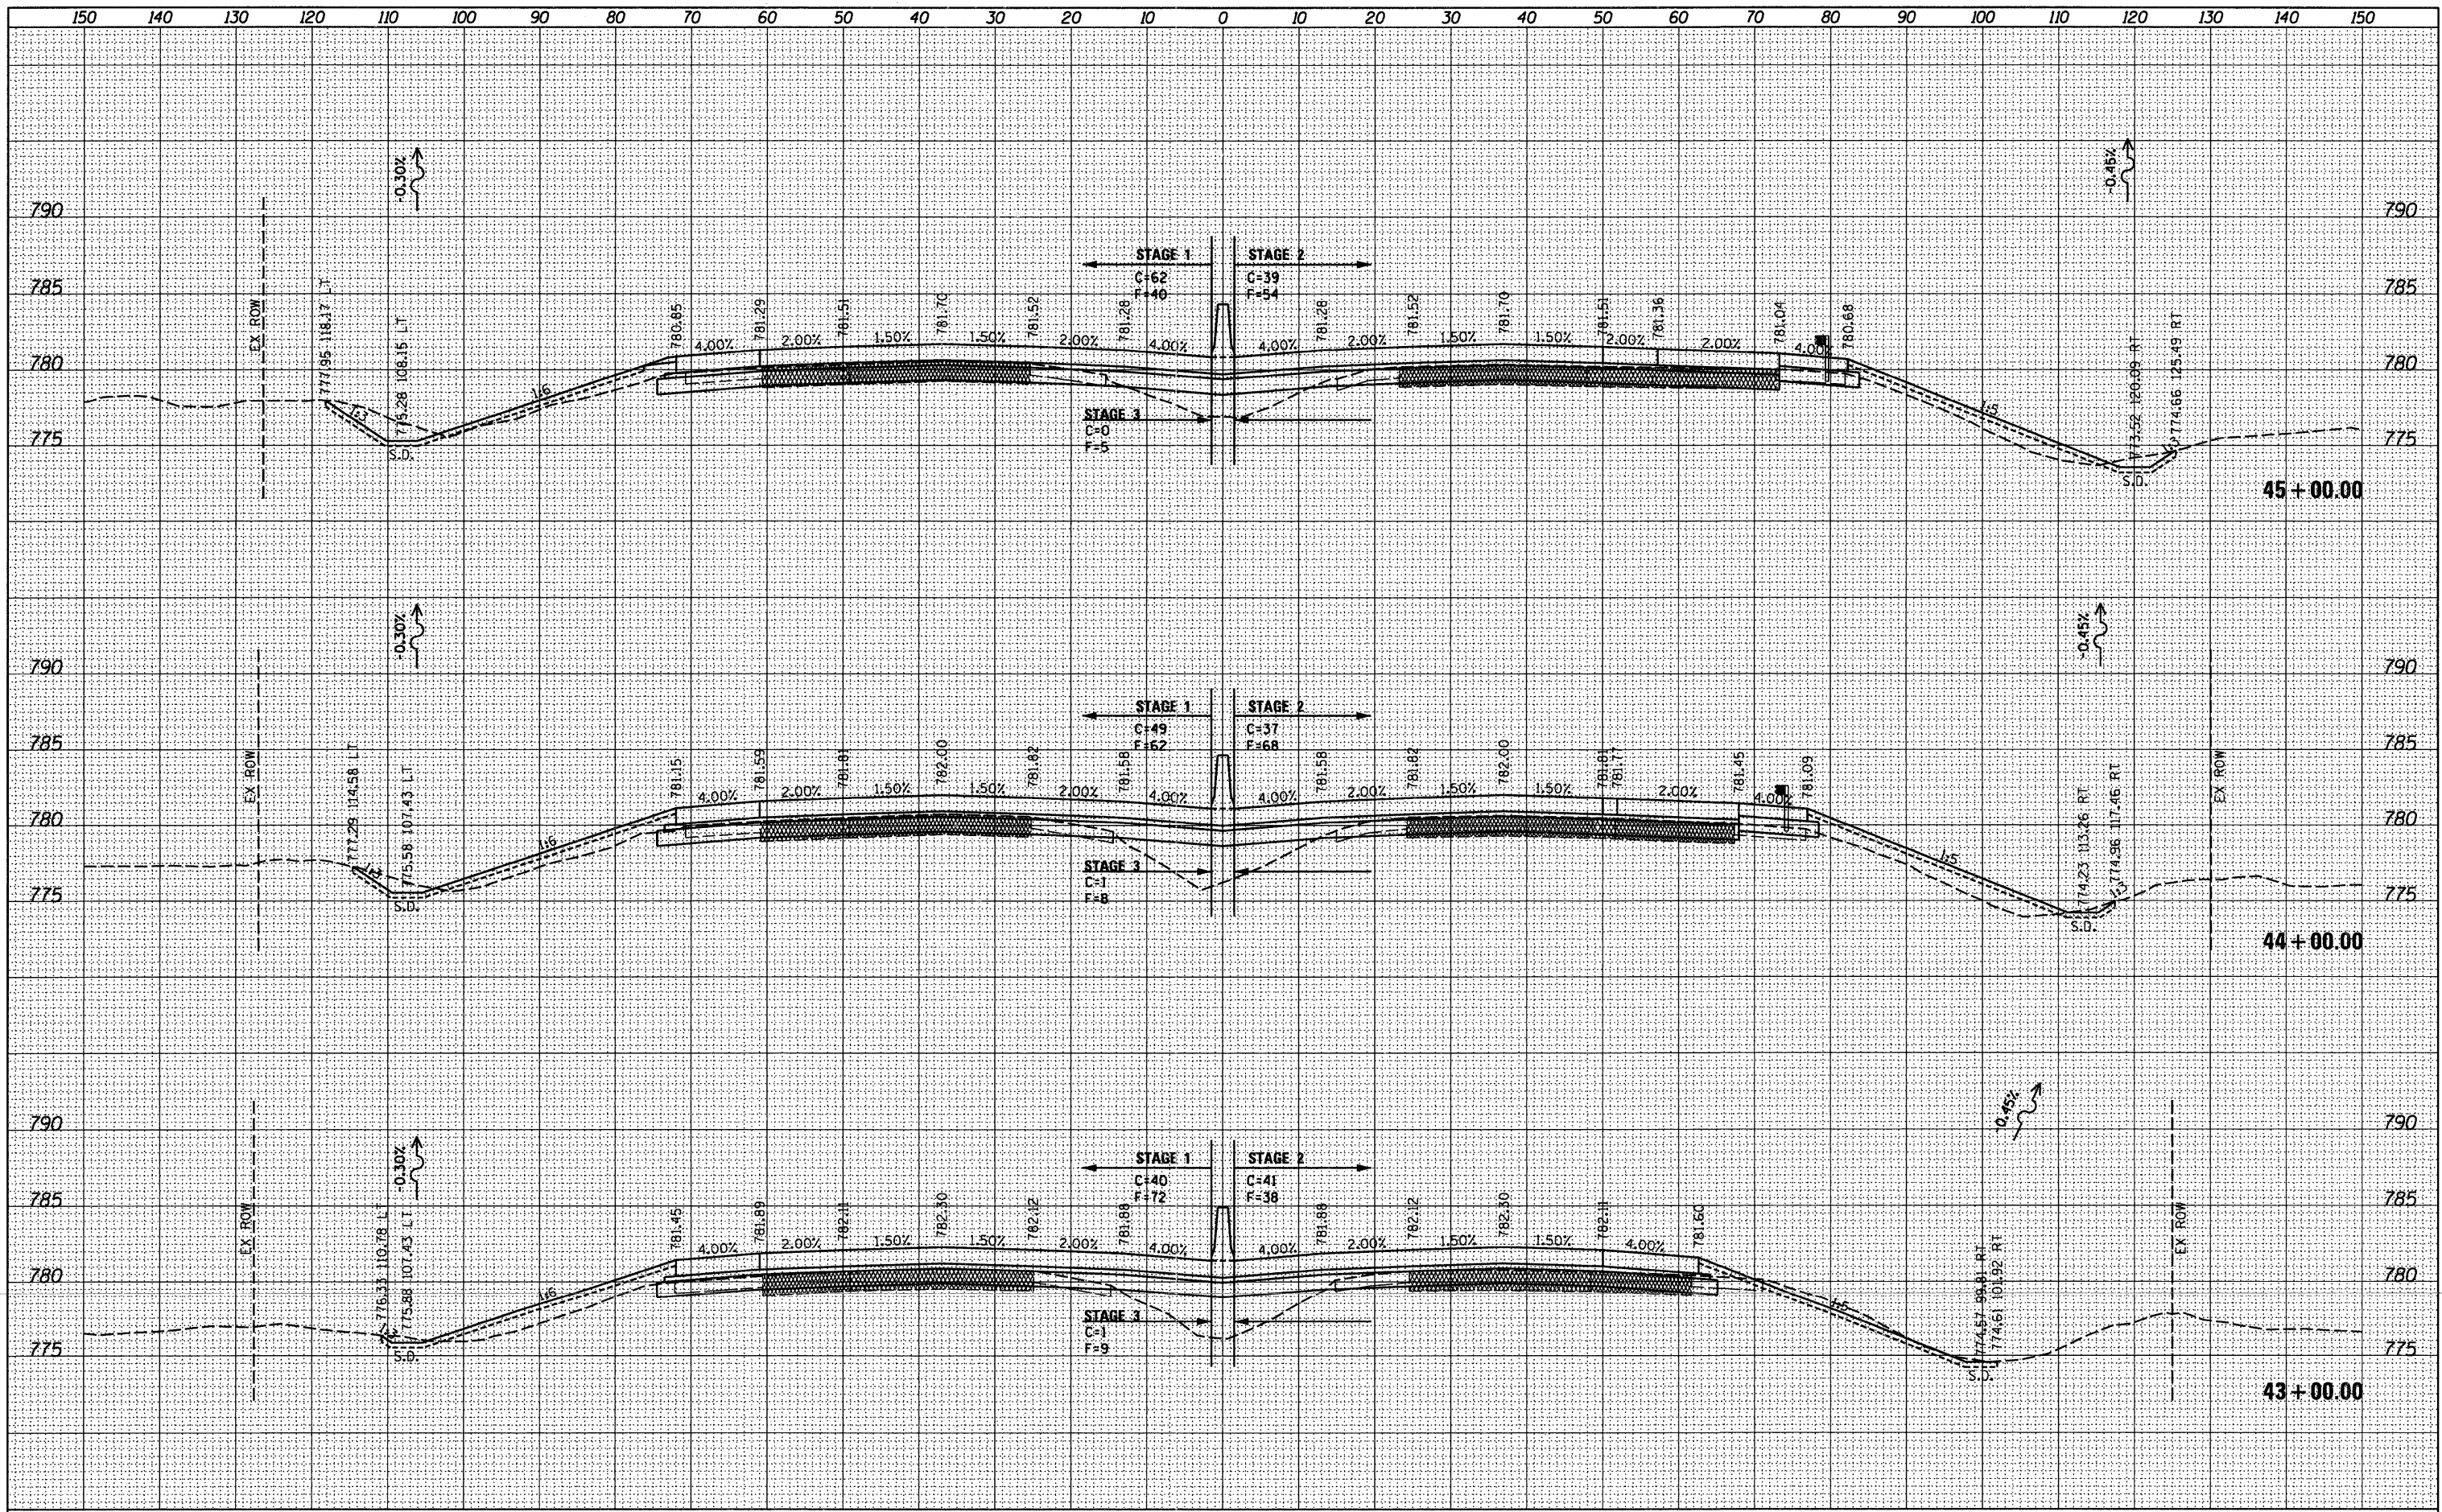

USER NAME =	.USERNAME.	DESIGNED -	REVISED -
FILE NAME =	*FILE*	DRAWN -	REVISED -
PLOT SCALE =	10.0000' / IN.	CHECKED -	REVISED -
PLOT DATE =	10/19/2011	DATE -	REVISED -

STATE OF ILLINOIS
DEPARTMENT OF TRANSPORTATION

SCALE: H: 1"=10'		SHEET NO. OF SHEETS		STA. 43+00.00 TO STA. 45+00.00	

F.A. RTE.	SECTION	COUNTY	TOTAL SHEETS	SHEET NO.
90	(X2-1) R	WINNEBAGO	510	429
CONTRACT NO. 64C29				
ILLINOIS FED. AID PROJECT				