


DATE	
BY	
ORIGINAL SURVEY	
PLOTTED	
TEMPLATE	
NOTE BOOK	
AREAS CHECKED	

DATE	
BY	
ORIGINAL SURVEY	
PLOTTED	
TEMPLATE	
NOTE BOOK	
AREAS CHECKED	

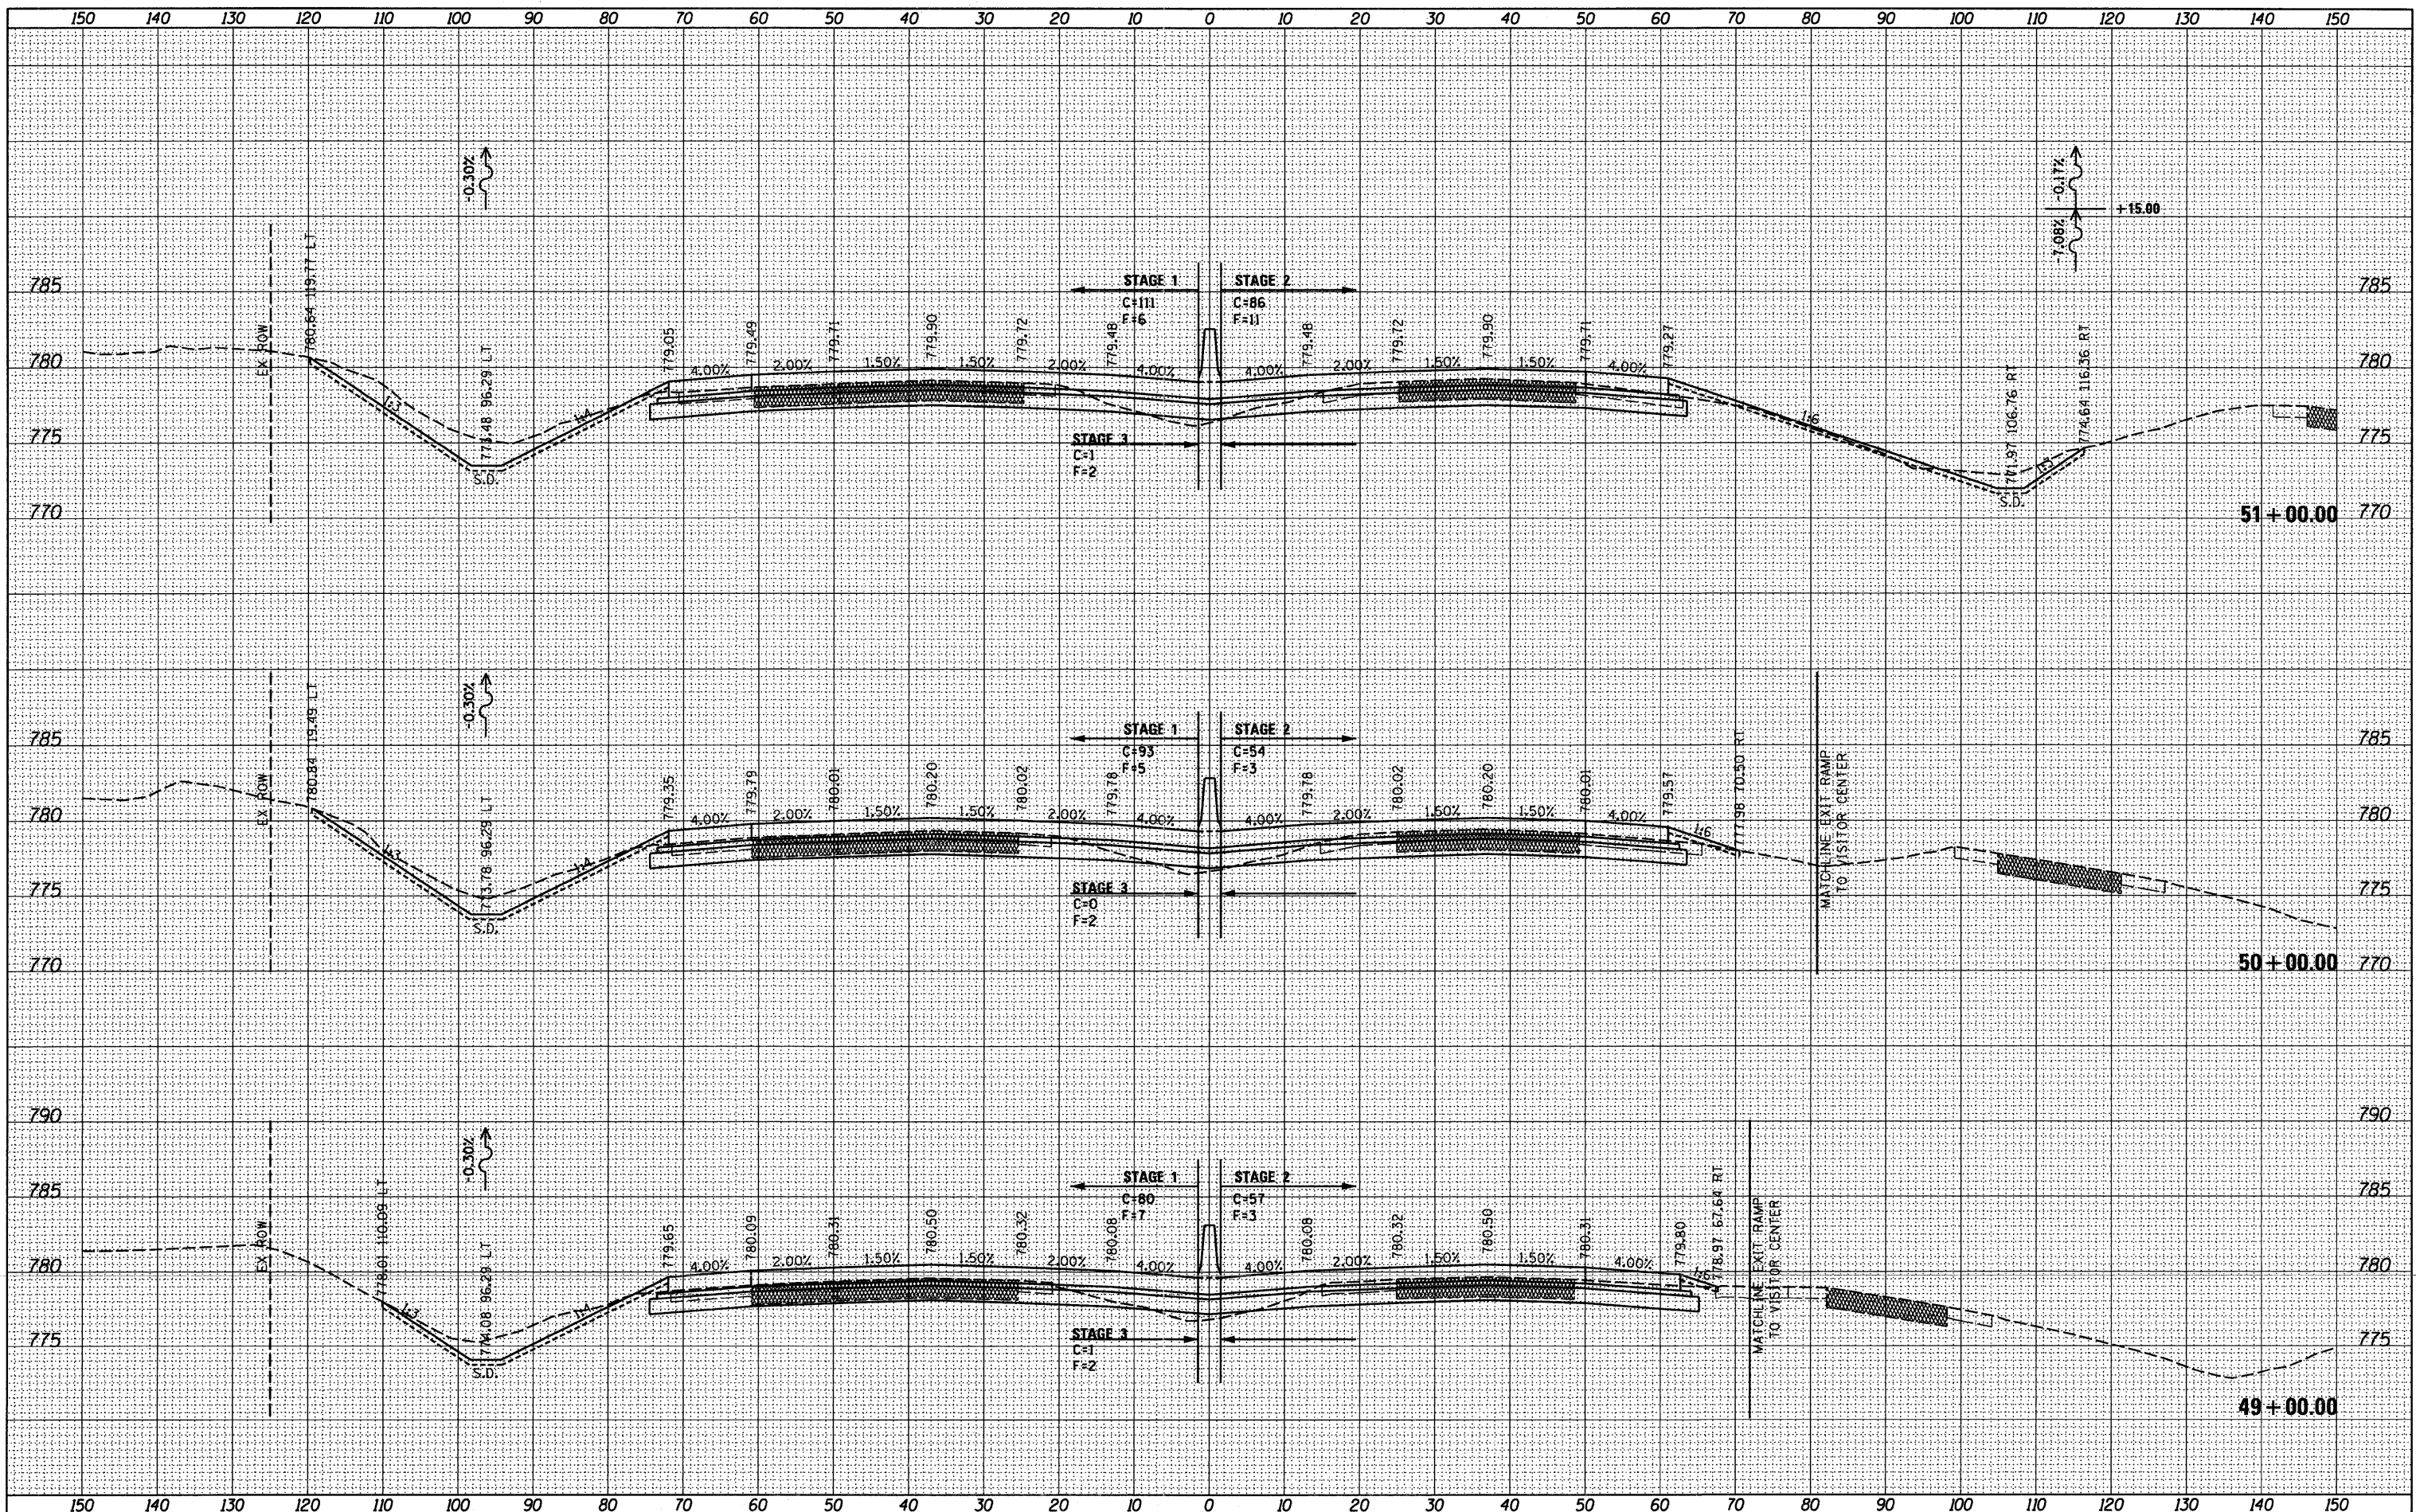

McClure
ENGINEERING CONSULTANTS

LOCHNER
ENGINEERING CONSULTANTS

RWA
REGISTERED PROFESSIONAL ENGINEER

QEI
QUIGG ENGINEERING INC.

USER NAME = .USERNAME.	DESIGNED -	REVISED -
FILE NAME = #FILE#	DRAWN - BSL	REVISED -
PLOT SCALE = 10.0000' / IN.	CHECKED - PDS	REVISED -
PLOT DATE = 10/19/2011	DATE - 10-21-2011	REVISED -

**STATE OF ILLINOIS
DEPARTMENT OF TRANSPORTATION**

I-90 CROSS SECTIONS

SCALE: 1/4" = 10'
SHEET NO. OF SHEETS STA. 49+00.00 TO STA. 51+00.00

F.A. RTE.	SECTION	COUNTY	TOTAL SHEETS	SHEET NO.
90	(X2-1) R	WINNEBAGO	510	431
CONTRACT NO. 64C29				
ILLINOIS FED. AID PROJECT				