


BY	DATE
SURVEYED	
PLOTTED	
TEMPLATE	
NOTE BOOK	
AREAS CHECKED	
NO.	

BY	DATE
SURVEYED	
PLOTTED	
TEMPLATE	
NOTE BOOK	
AREAS CHECKED	
NO.	

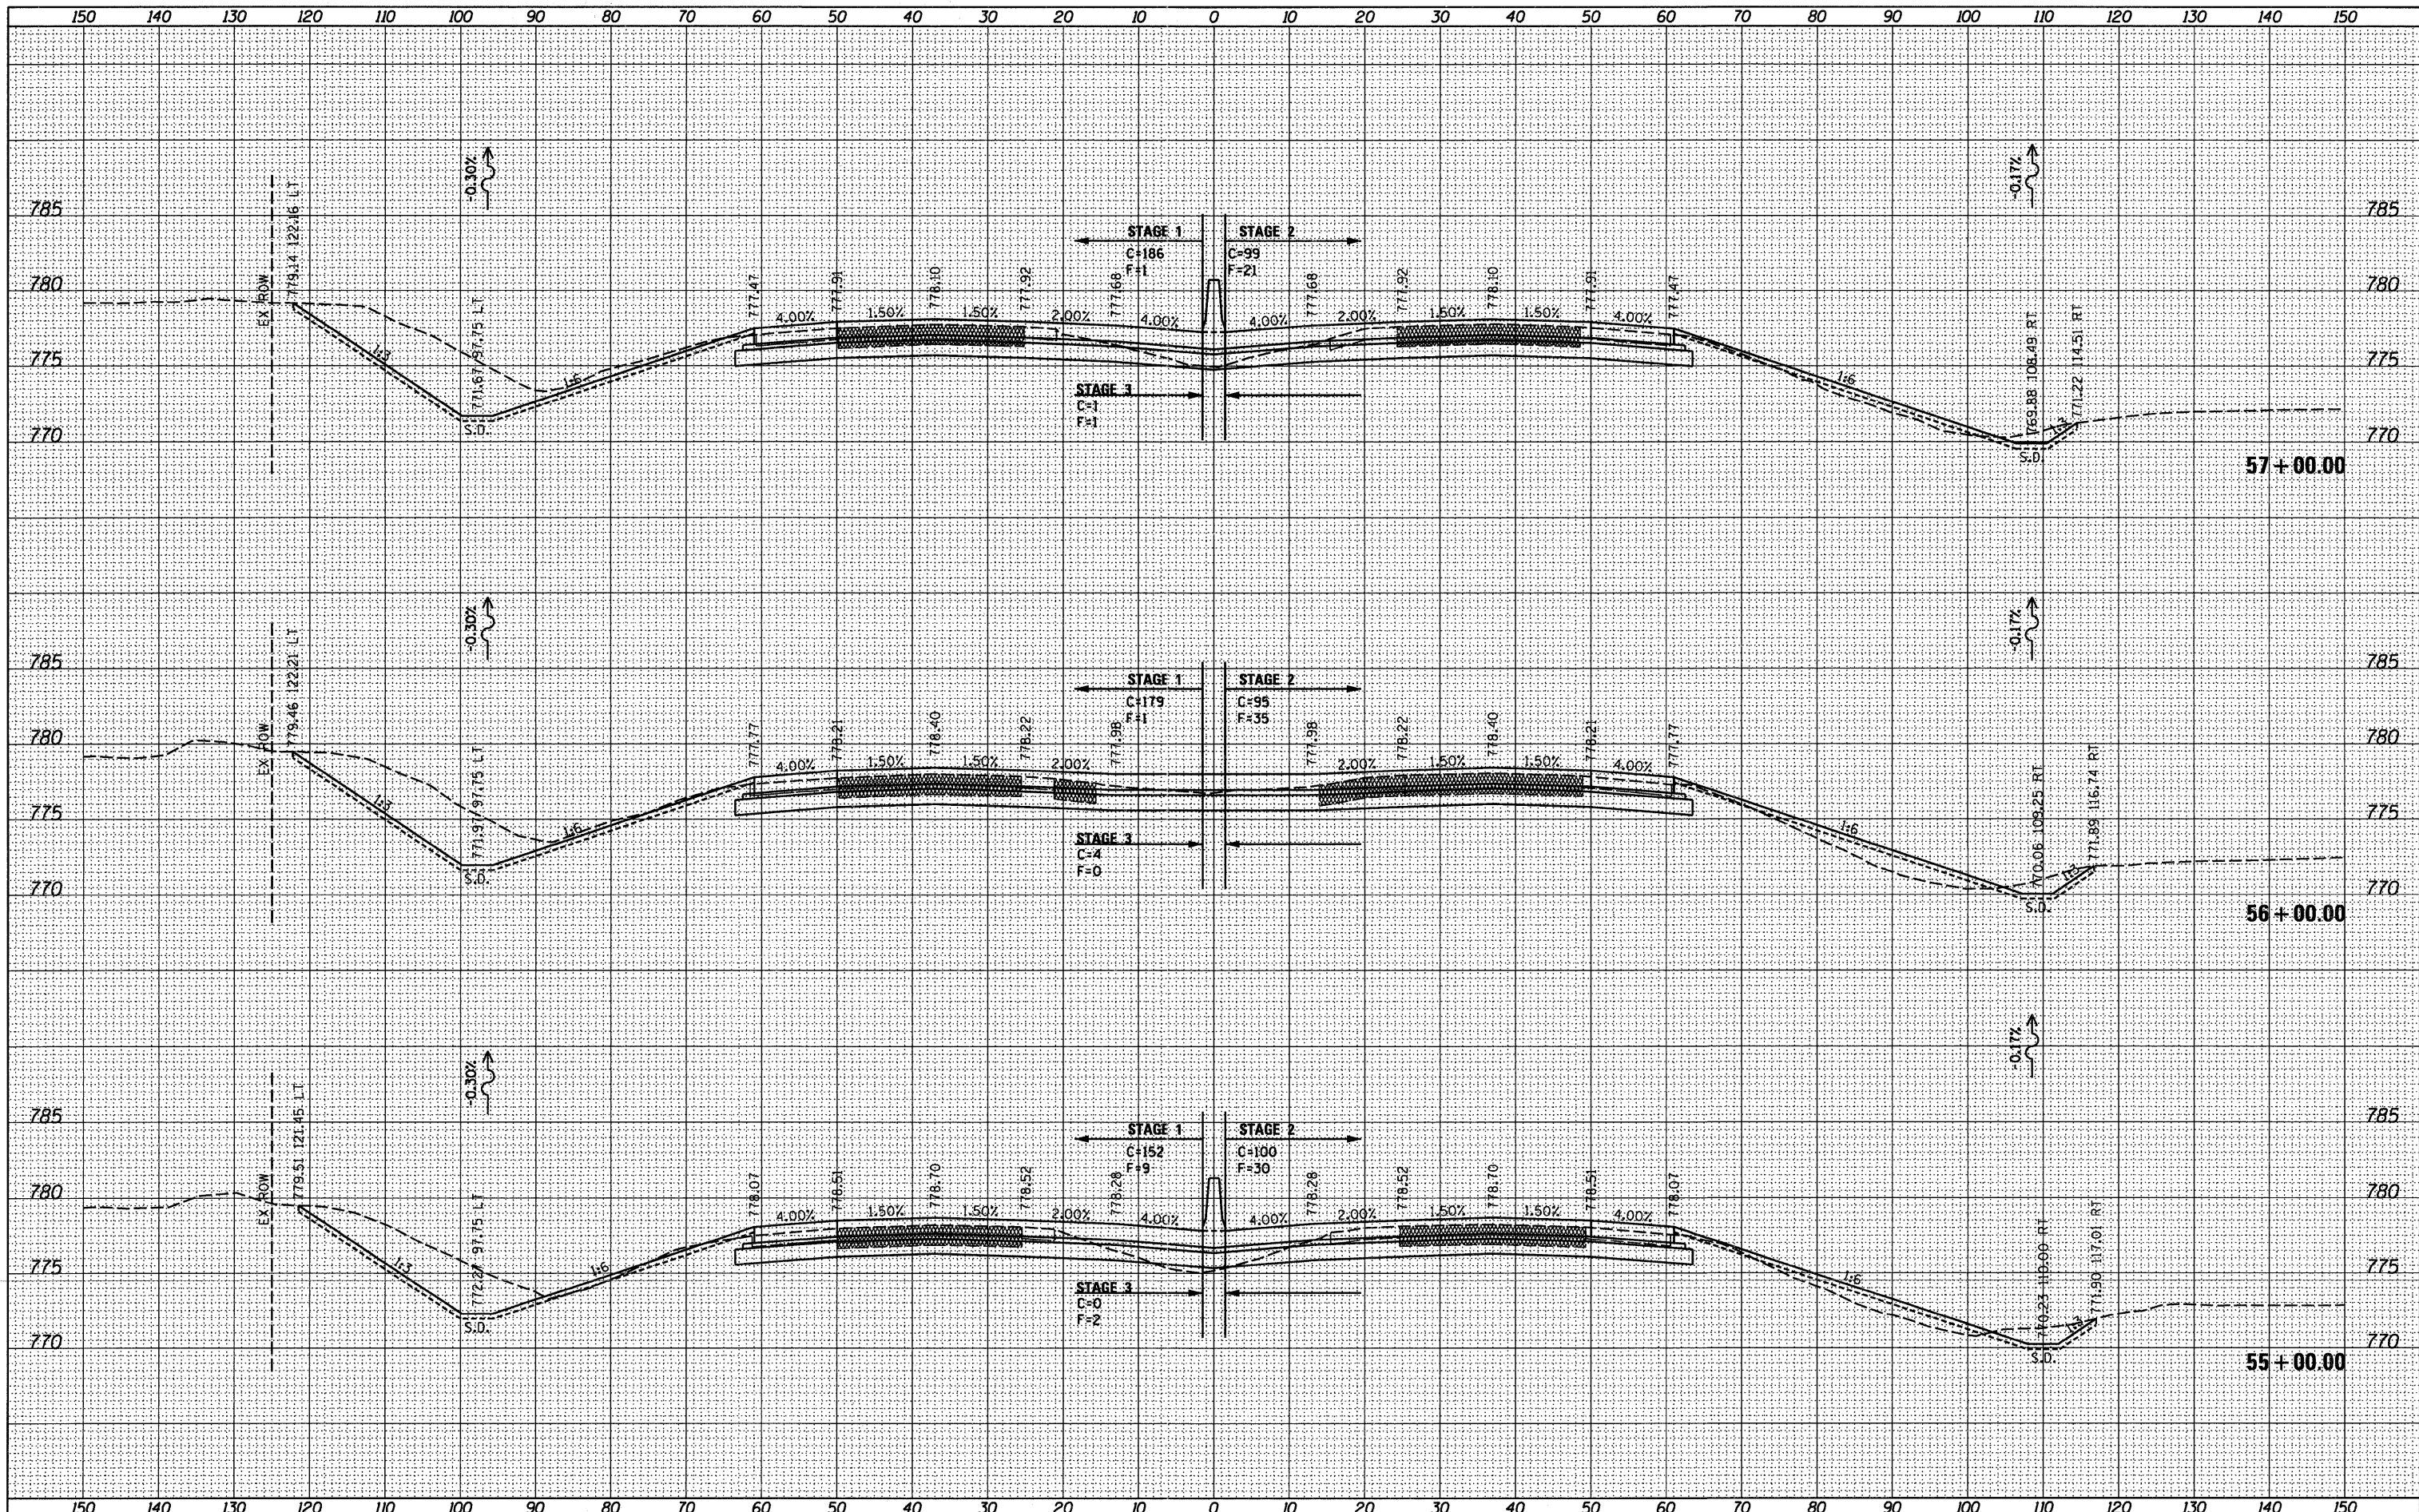

**McClure**  
CIVIL ENGINEERING CONSULTANTS

**LOCHNER**  
SURVEYING & ENGINEERING, INC.

**RVA**  
REGISTERED PROFESSIONAL ENGINEER

**QEI**  
QUICK ENGINEERING, INC.

USER NAME = .USERNAME.	DESIGNED -	REVISED -
FILE NAME = #FILE#	DRAWN - BSL	REVISED -
PLOT SCALE = 10.0000' / IN.	CHECKED - PDS	REVISED -
PLOT DATE = 10/19/2011	DATE - 10-21-2011	REVISED -

**STATE OF ILLINOIS  
DEPARTMENT OF TRANSPORTATION**

**I-90 CROSS SECTIONS**

SCALE: H<sub>v</sub> 1"=10'  
V<sub>v</sub> 1"=5'

SHEET NO. OF SHEETS STA. 55+00.00 TO STA. 57+00.00

F.A. RTE.	SECTION	COUNTY	TOTAL SHEETS	SHEET NO.
90	(X2-1) R	WINNEBAGO	510	433
CONTRACT NO. 64C29				
ILLINOIS FED. AID PROJECT				