


DATE	
BY	
FINAL SURVEY	
SURVEYED	
PLOTTED	
TEMPLATE	
NOTE BOOK	
AREAS CHECKED	
NO.	

DATE	
BY	
ORIGINAL SURVEY	
SURVEYED	
PLOTTED	
TEMPLATE	
NOTE BOOK	
AREAS CHECKED	
NO.	

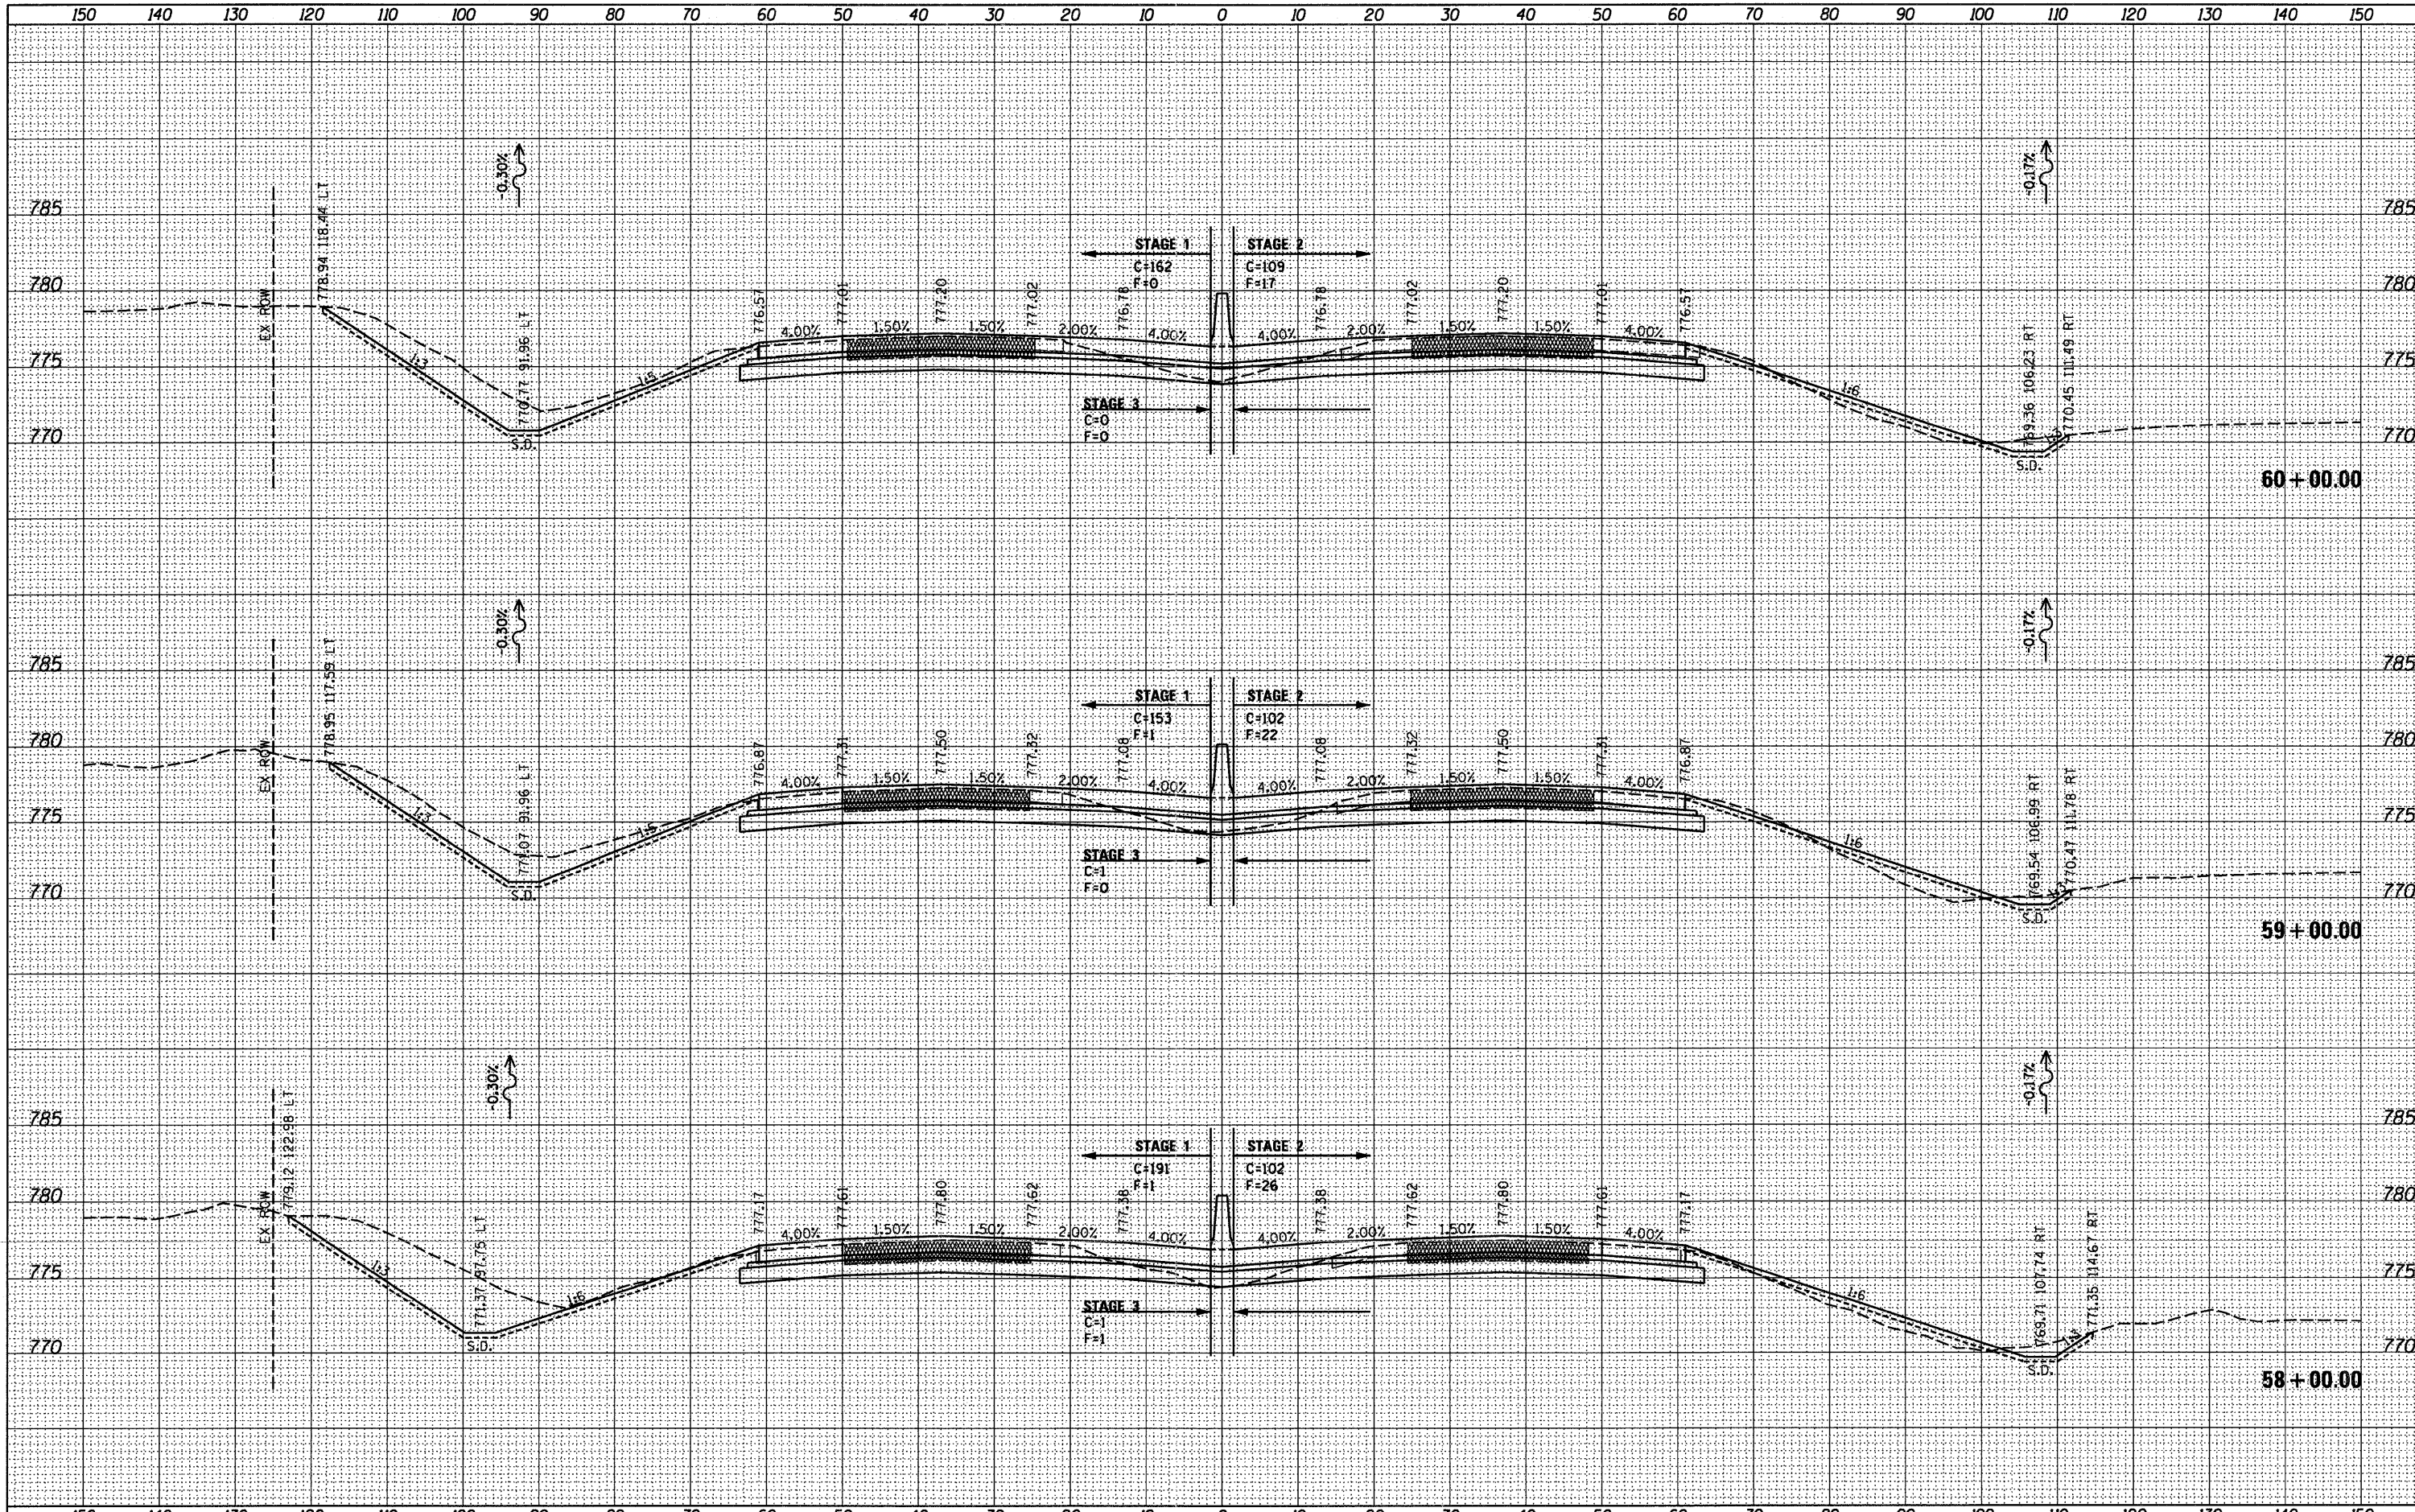

McClure
ENGINEERING CONSULTANTS

LOCHNER
ENGINEERING, INC.

RWA
REGISTERED PROFESSIONAL ENGINEER

OEI
OBERG ENGINEERING, INC.

USER NAME =	.USERNAME.
FILE NAME =	#FILE#
PLOT SCALE =	10.0000" / IN.
PLOT DATE =	10/19/2011
DESIGNED -	
DRAWN -	BSL
CHECKED -	PDS
DATE -	10-21-2011
REVISED -	
REVISED -	
REVISED -	
REVISED -	

**STATE OF ILLINOIS
DEPARTMENT OF TRANSPORTATION**

I-90 CROSS SECTIONS

SCALE: $\frac{H}{V} = \frac{1''}{10'}$
 $\frac{1''}{15'}$

SHEET NO. OF SHEETS STA. 58+00.00 TO STA. 60+00.00

F.A. RTE.	SECTION	COUNTY	TOTAL SHEETS	SHEET NO.
90	(X2-1) R	WINNEBAGO	510	434
CONTRACT NO. 64C29				
ILLINOIS FED. AID PROJECT				