


BY	DATE
FINAL SURVEY	SURVEYED
NOTE BOOK	PLOTTED
NO.	TEMPLATE
	AREAS CHECKED

BY	DATE
ORIGINAL SURVEY	SURVEYED
NOTE BOOK	PLOTTED
NO.	TEMPLATE
	AREAS CHECKED

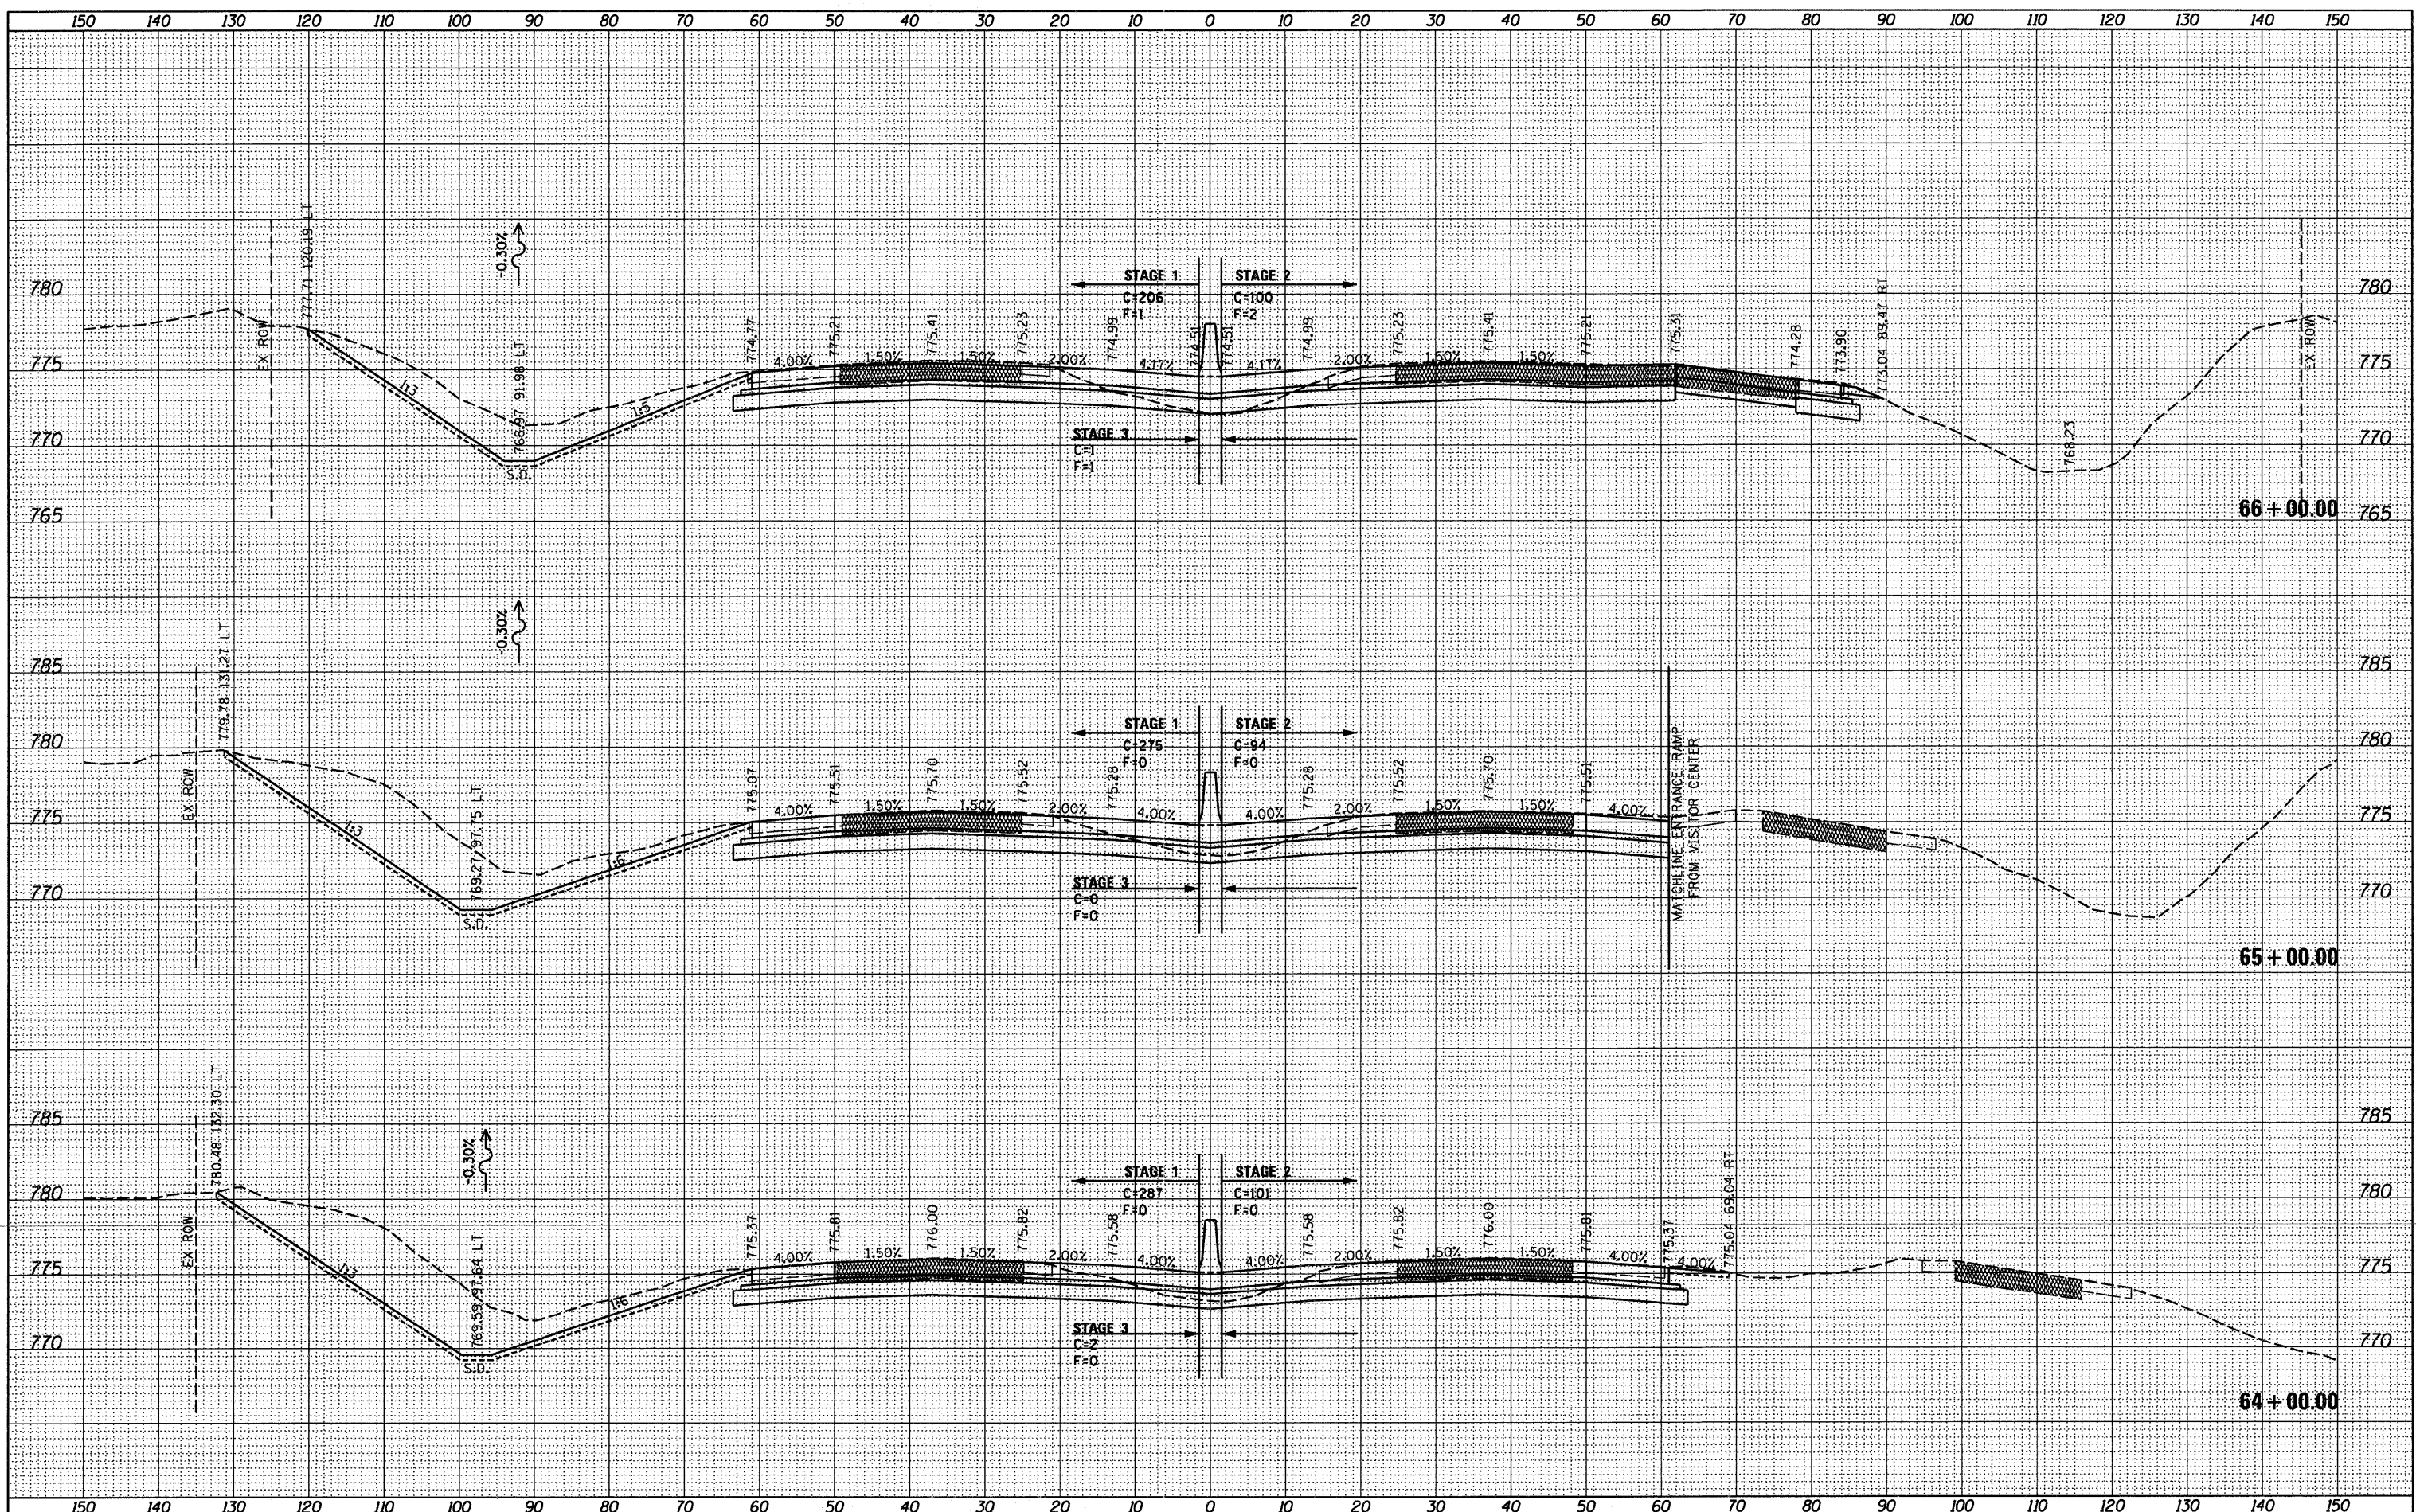

McChure
ENGINEERING CONSULTANTS
INC. WINNEBAGO, IL, 60093-1000

LOCHNER
ENGINEERING INC.
CHICAGO, IL, 60606-1000

RVA
REGISTERED PROFESSIONAL ENGINEER
NO. 001200000

OEI
OHIO ENGINEERING INC.
COLUMBUS, OH, 43260-1000

USER NAME =	USERNAME.	DESIGNED -	REVISED -
FILE NAME =	FILE*	DRAWN -	REVISED -
PLOT SCALE =	10.0000" / IN.	CHECKED -	REVISED -
PLOT DATE =	10/19/2011	DATE -	REVISED -
			10-21-2011

DESIGNED -	REVISED -
DRAWN -	REVISED -
CHECKED -	REVISED -
DATE -	REVISED -
	10-21-2011

**STATE OF ILLINOIS
DEPARTMENT OF TRANSPORTATION**

I-90 CROSS SECTIONS

SCALE: $\frac{H}{V} = \frac{1"}{5'}$ SHEET NO. OF SHEETS STA. 64+00.00 TO STA. 66+00.00

F.A. RTE.	SECTION	COUNTY	TOTAL SHEETS	SHEET NO.
90	(X2-1) R	WINNEBAGO	510	436
CONTRACT NO. 64C29				
ILLINOIS FED. AID PROJECT				