


DATE	
BY	
FINAL SURVEY	SURVEYED
NOTE BOOK	PLOTTED
NO.	TEMPLATE
	AREAS CHECKED

DATE	
BY	
ORIGINAL SURVEY	SURVEYED
NOTE BOOK	PLOTTED
NO.	TEMPLATE
	AREAS CHECKED

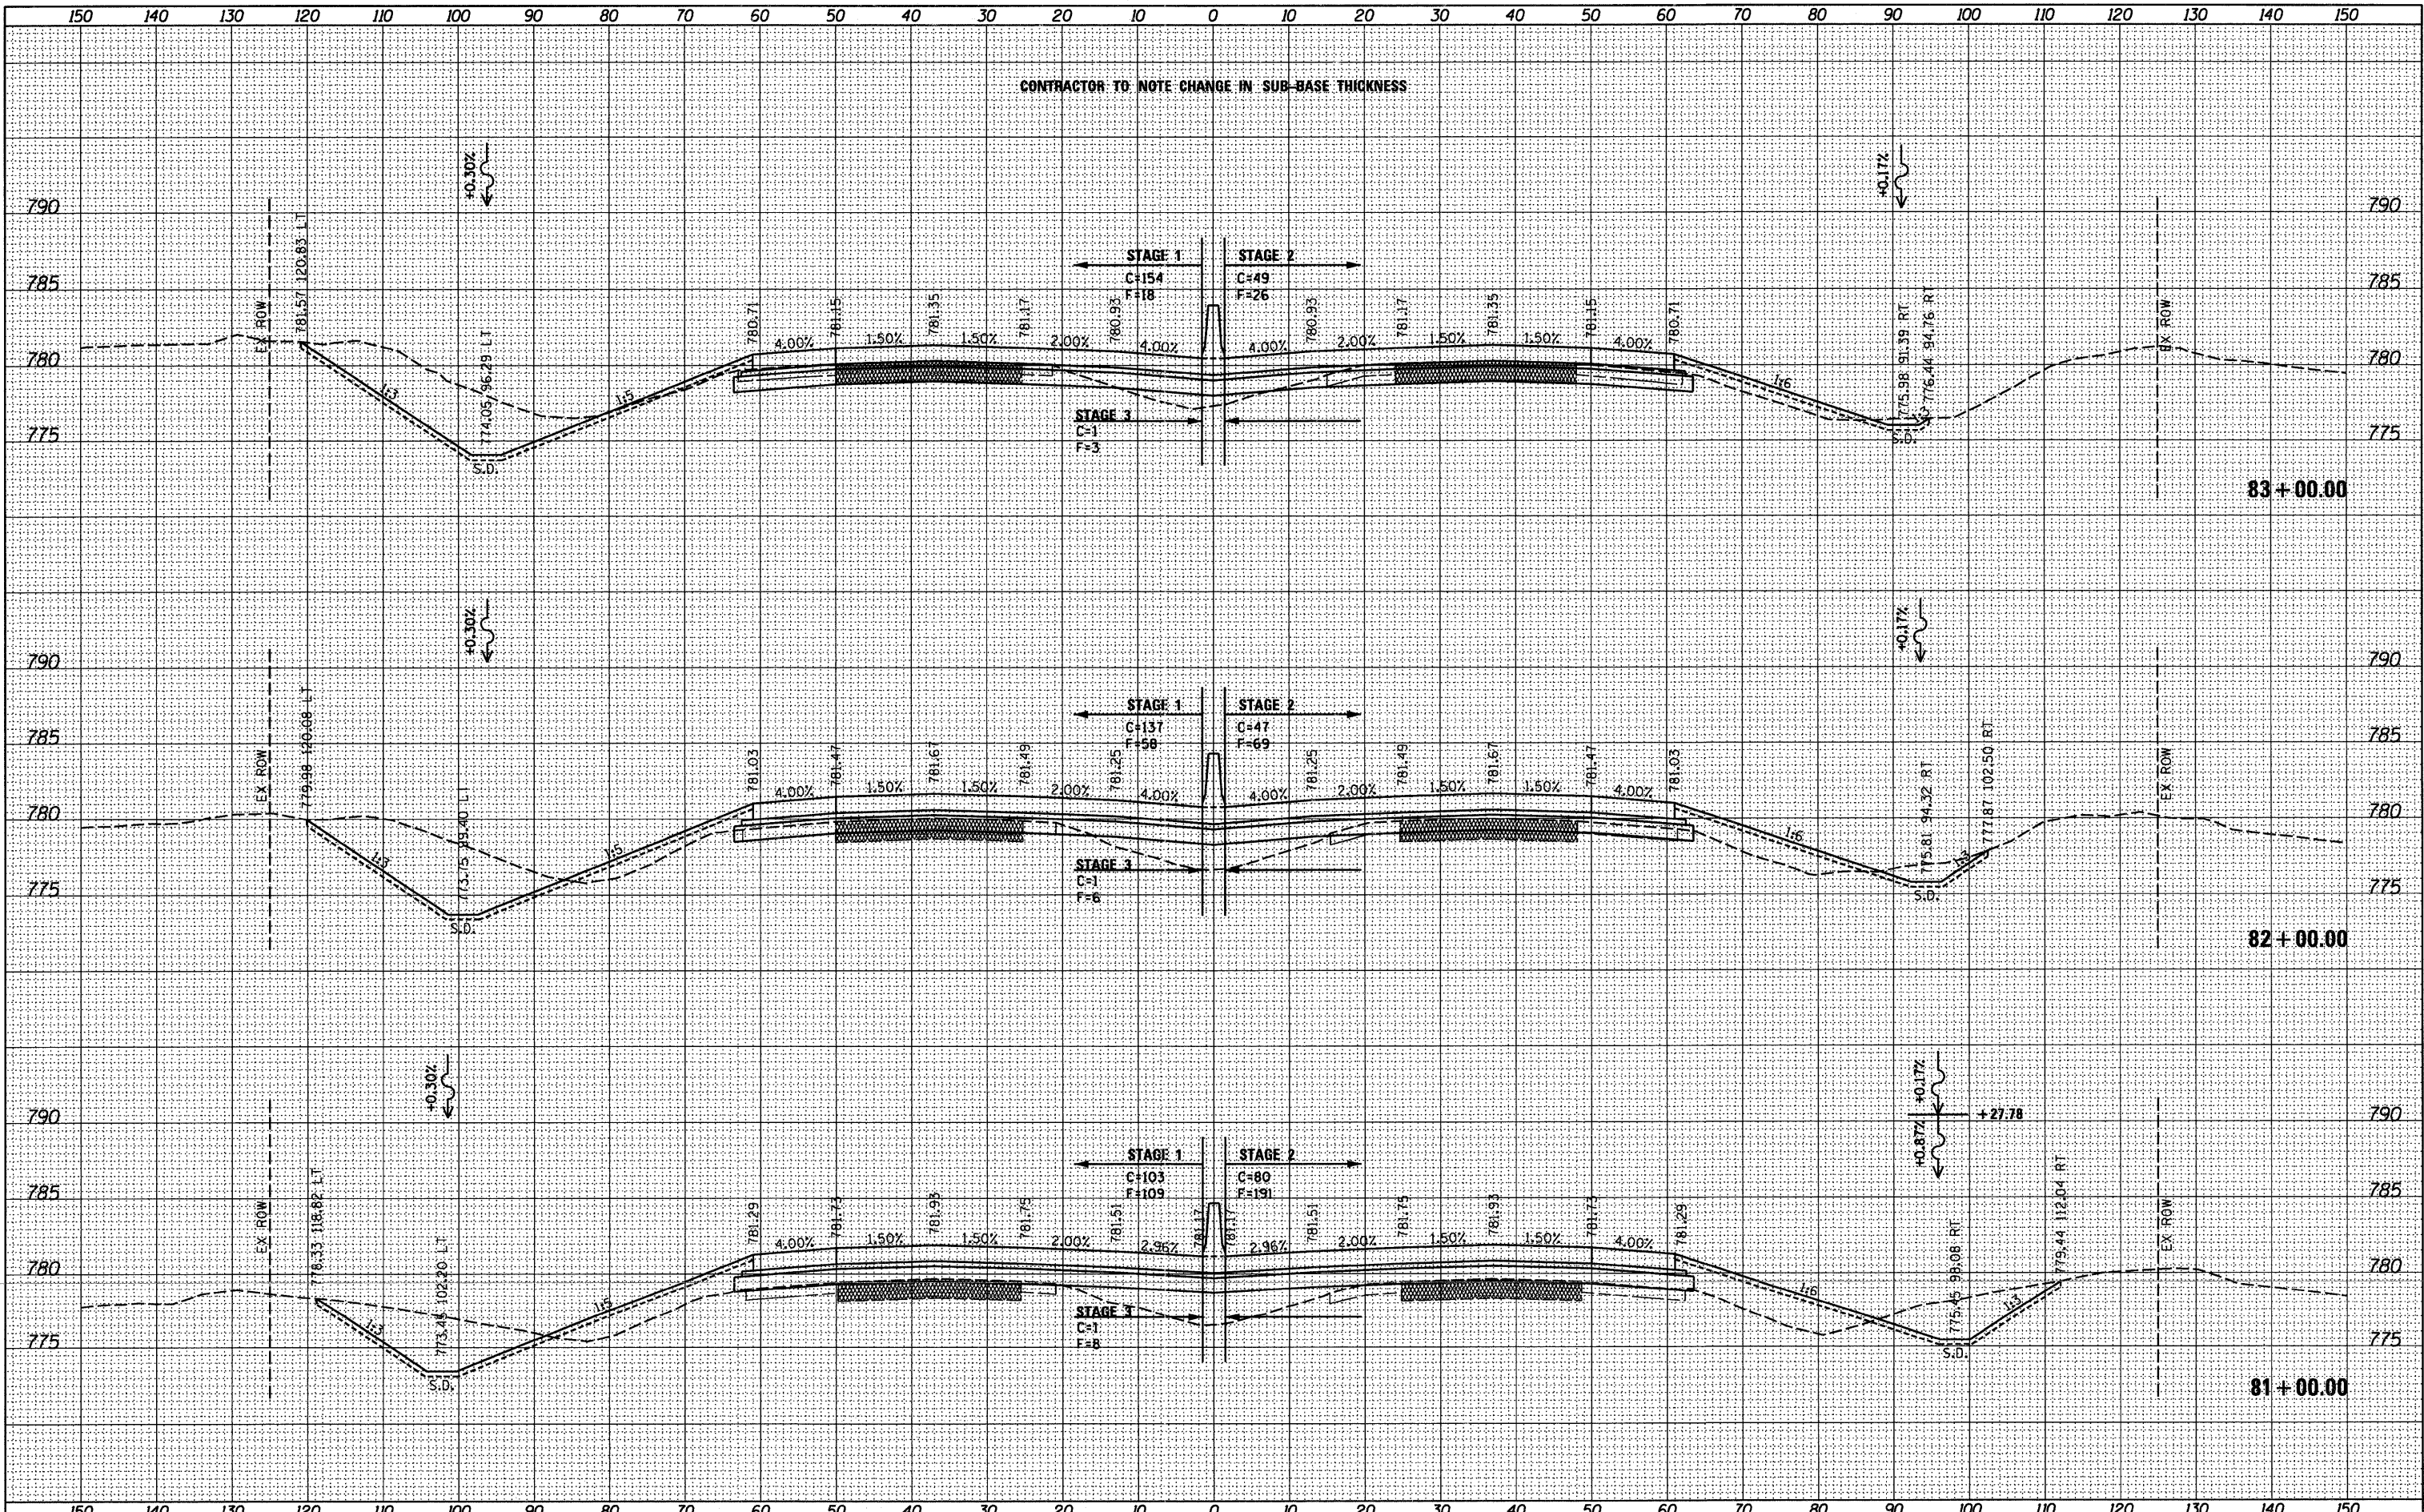

**STATE OF ILLINOIS
DEPARTMENT OF TRANSPORTATION**

I-90 CROSS SECTIONS



USER NAME = .USERNAME.
 FILE NAME = #FILE#
 PLOT SCALE = 10.0000' / IN.
 PLOT DATE = 10/19/2011

DESIGNED -
 DRAWN - BSL
 CHECKED - PDS
 DATE - 10-21-2011

REVISED -
 REVISED -
 REVISED -
 REVISED -

SCALE: $\frac{H}{V} = \frac{1''}{25'}$ SHEET NO. OF SHEETS STA. 81+00.00 TO STA. 83+00.00

F.A. RTE. 90	SECTION (X2-1) R	COUNTY WINNEBAGO	TOTAL SHEETS 510	SHEET NO. 442
CONTRACT NO. 64C29				
ILLINOIS FED. AID PROJECT				