


DATE	
BY	
FINAL SURVEY	
SURVEYED	
PLOTTED	
TEMPLATE	
NOTE BOOK	
MEAS. CHECKED	
NO.	

DATE	
BY	
ORIGINAL SURVEY	
SURVEYED	
PLOTTED	
TEMPLATE	
NOTE BOOK	
MEAS. CHECKED	
NO.	

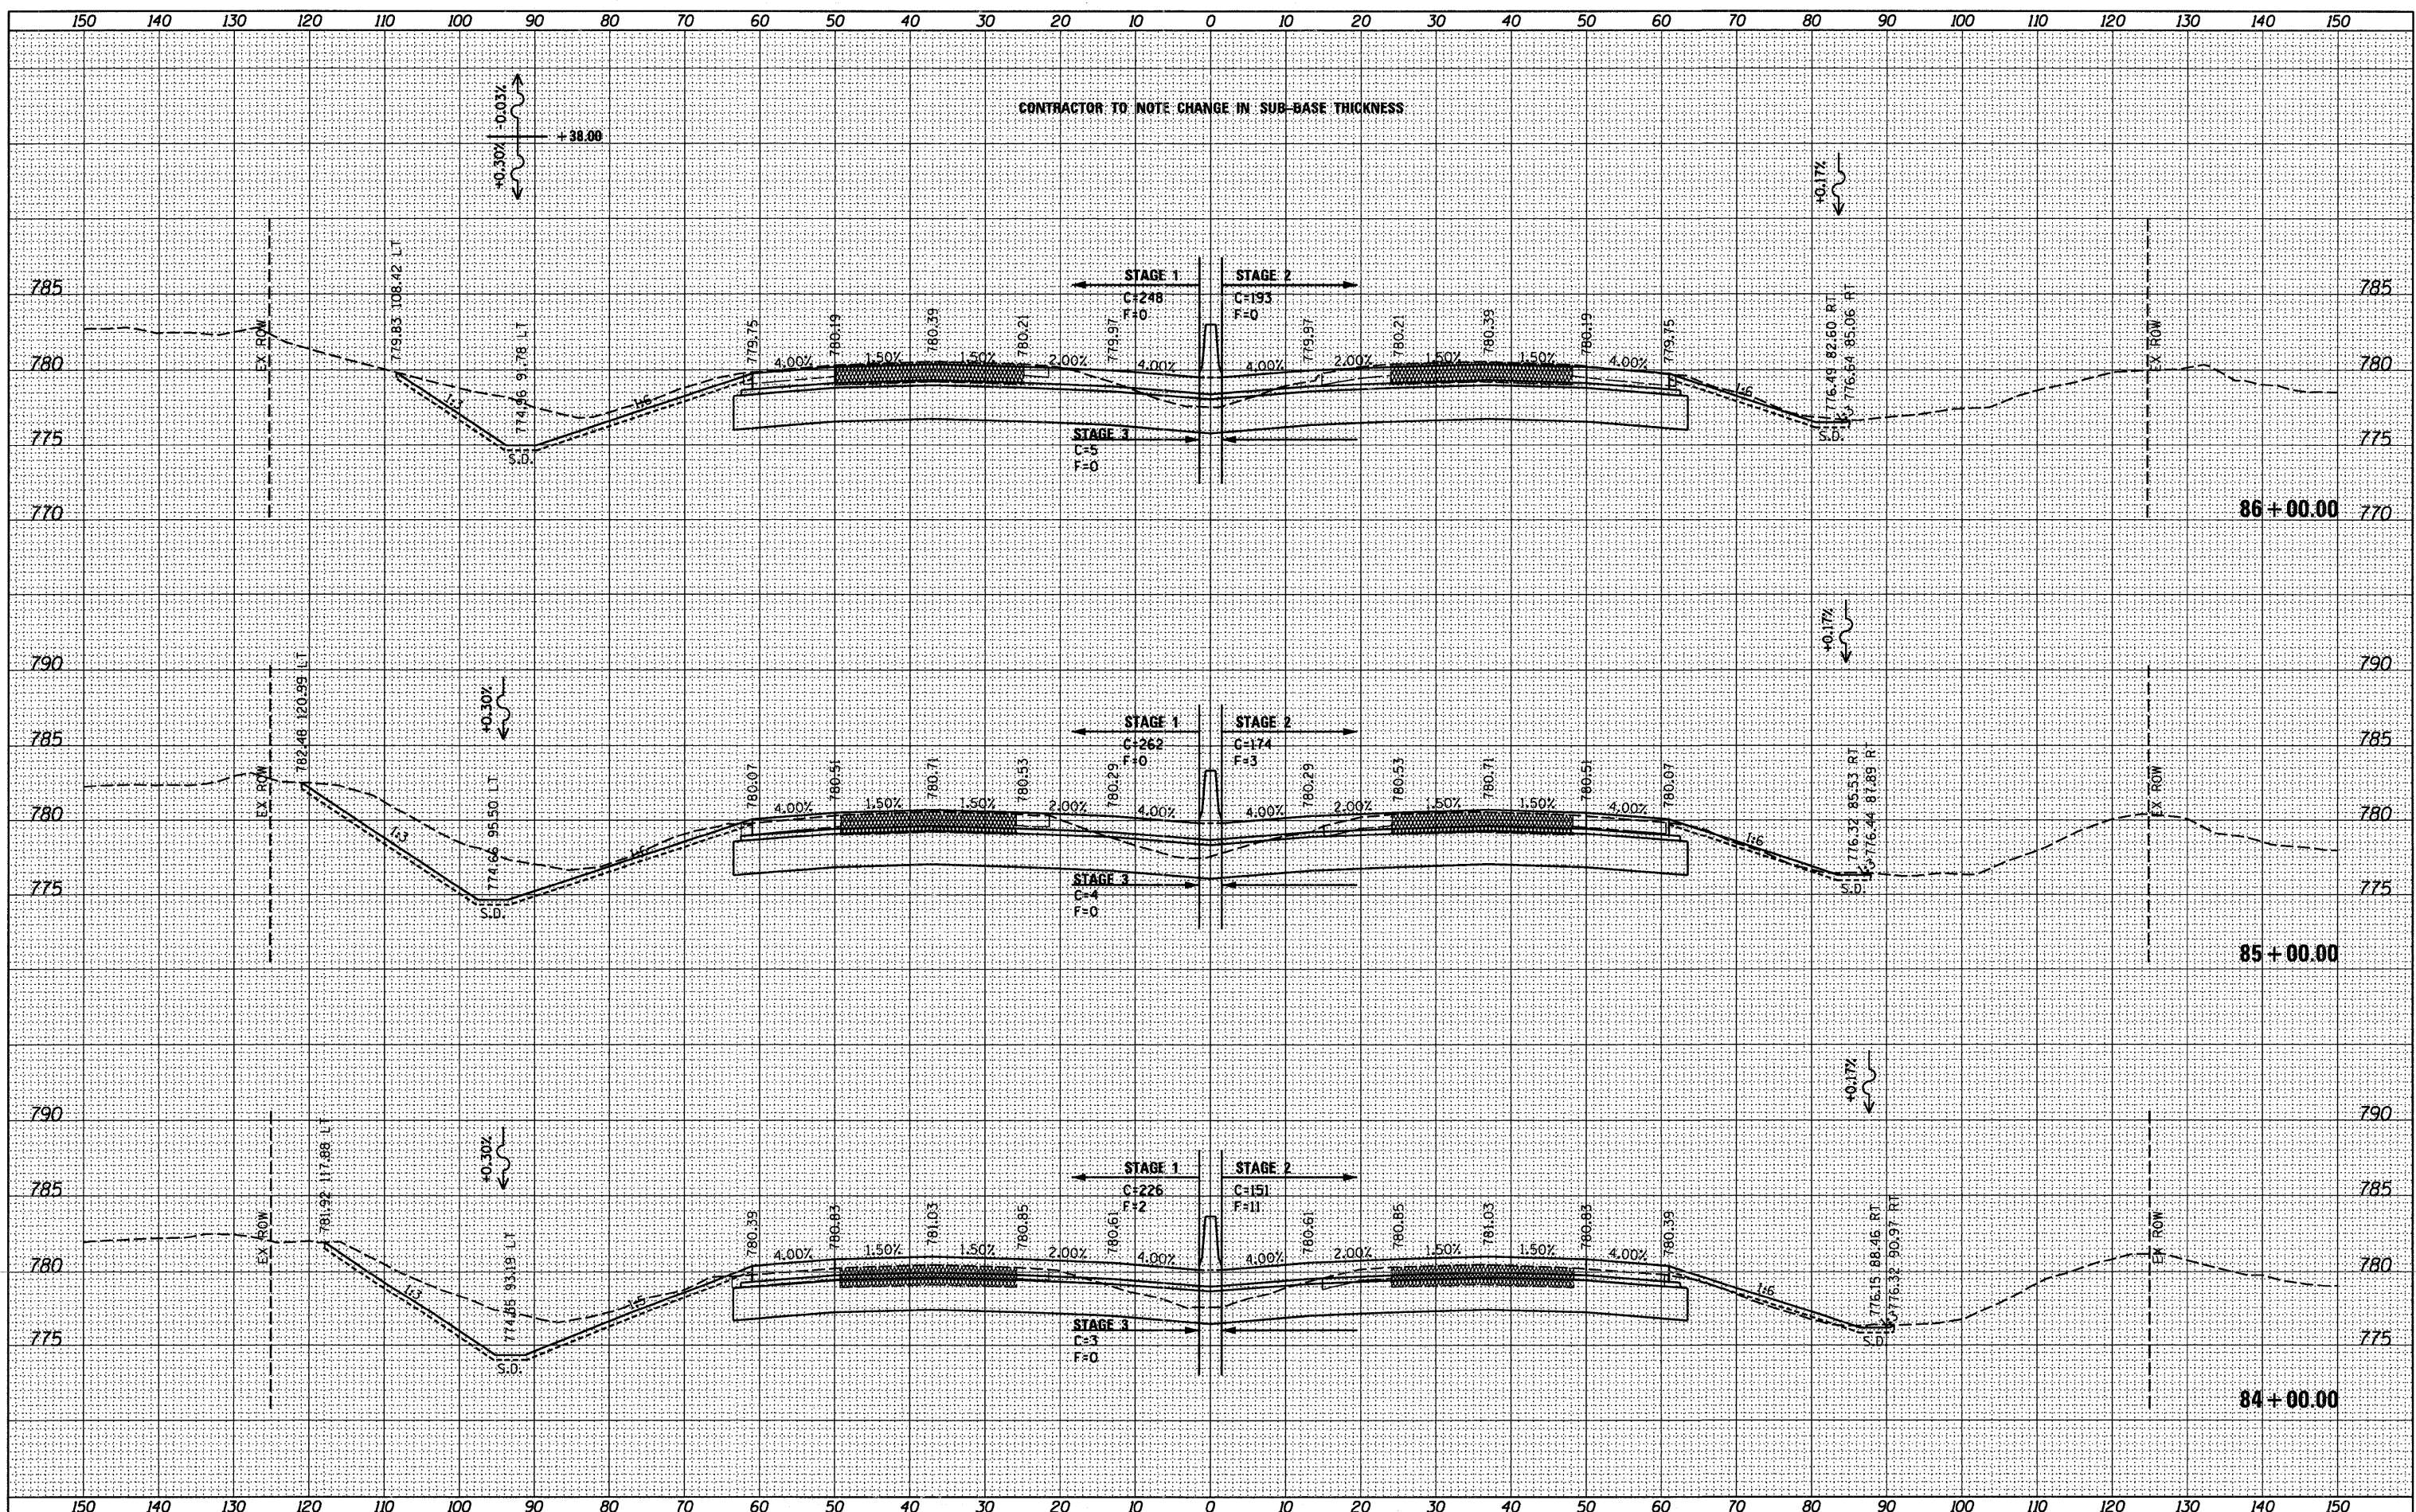

CONTRACTOR TO NOTE CHANGE IN SUB-BASE THICKNESS

STATE OF ILLINOIS
DEPARTMENT OF TRANSPORTATION

I-90 CROSS SECTIONS



USER NAME = USERNAME
FILE NAME = #FILE#
PLOT SCALE = 10.0000' / IN.
PLOT DATE = 10/19/2011

DESIGNED -
DRAWN - BSL
CHECKED - PDS
DATE - 10-21-2011

REVISED -
REVISED -
REVISED -
REVISED -

SCALE: H_v 1"=10'
V_v 1"=5'

F.A. RTE. 90	SECTION (X2-1) R	COUNTY WINNEBAGO	TOTAL SHEETS 510	SHEET NO. 443
CONTRACT NO. 64C29				
ILLINOIS FED. AID PROJECT				