


DATE _____
 BY _____
 SURVEYED _____
 PLOTTED _____
 TEMPLATE _____
 NOTE BOOK _____
 AREAS CHECKED _____

DATE _____
 BY _____
 SURVEYED _____
 PLOTTED _____
 TEMPLATE _____
 NOTE BOOK _____
 AREAS CHECKED _____

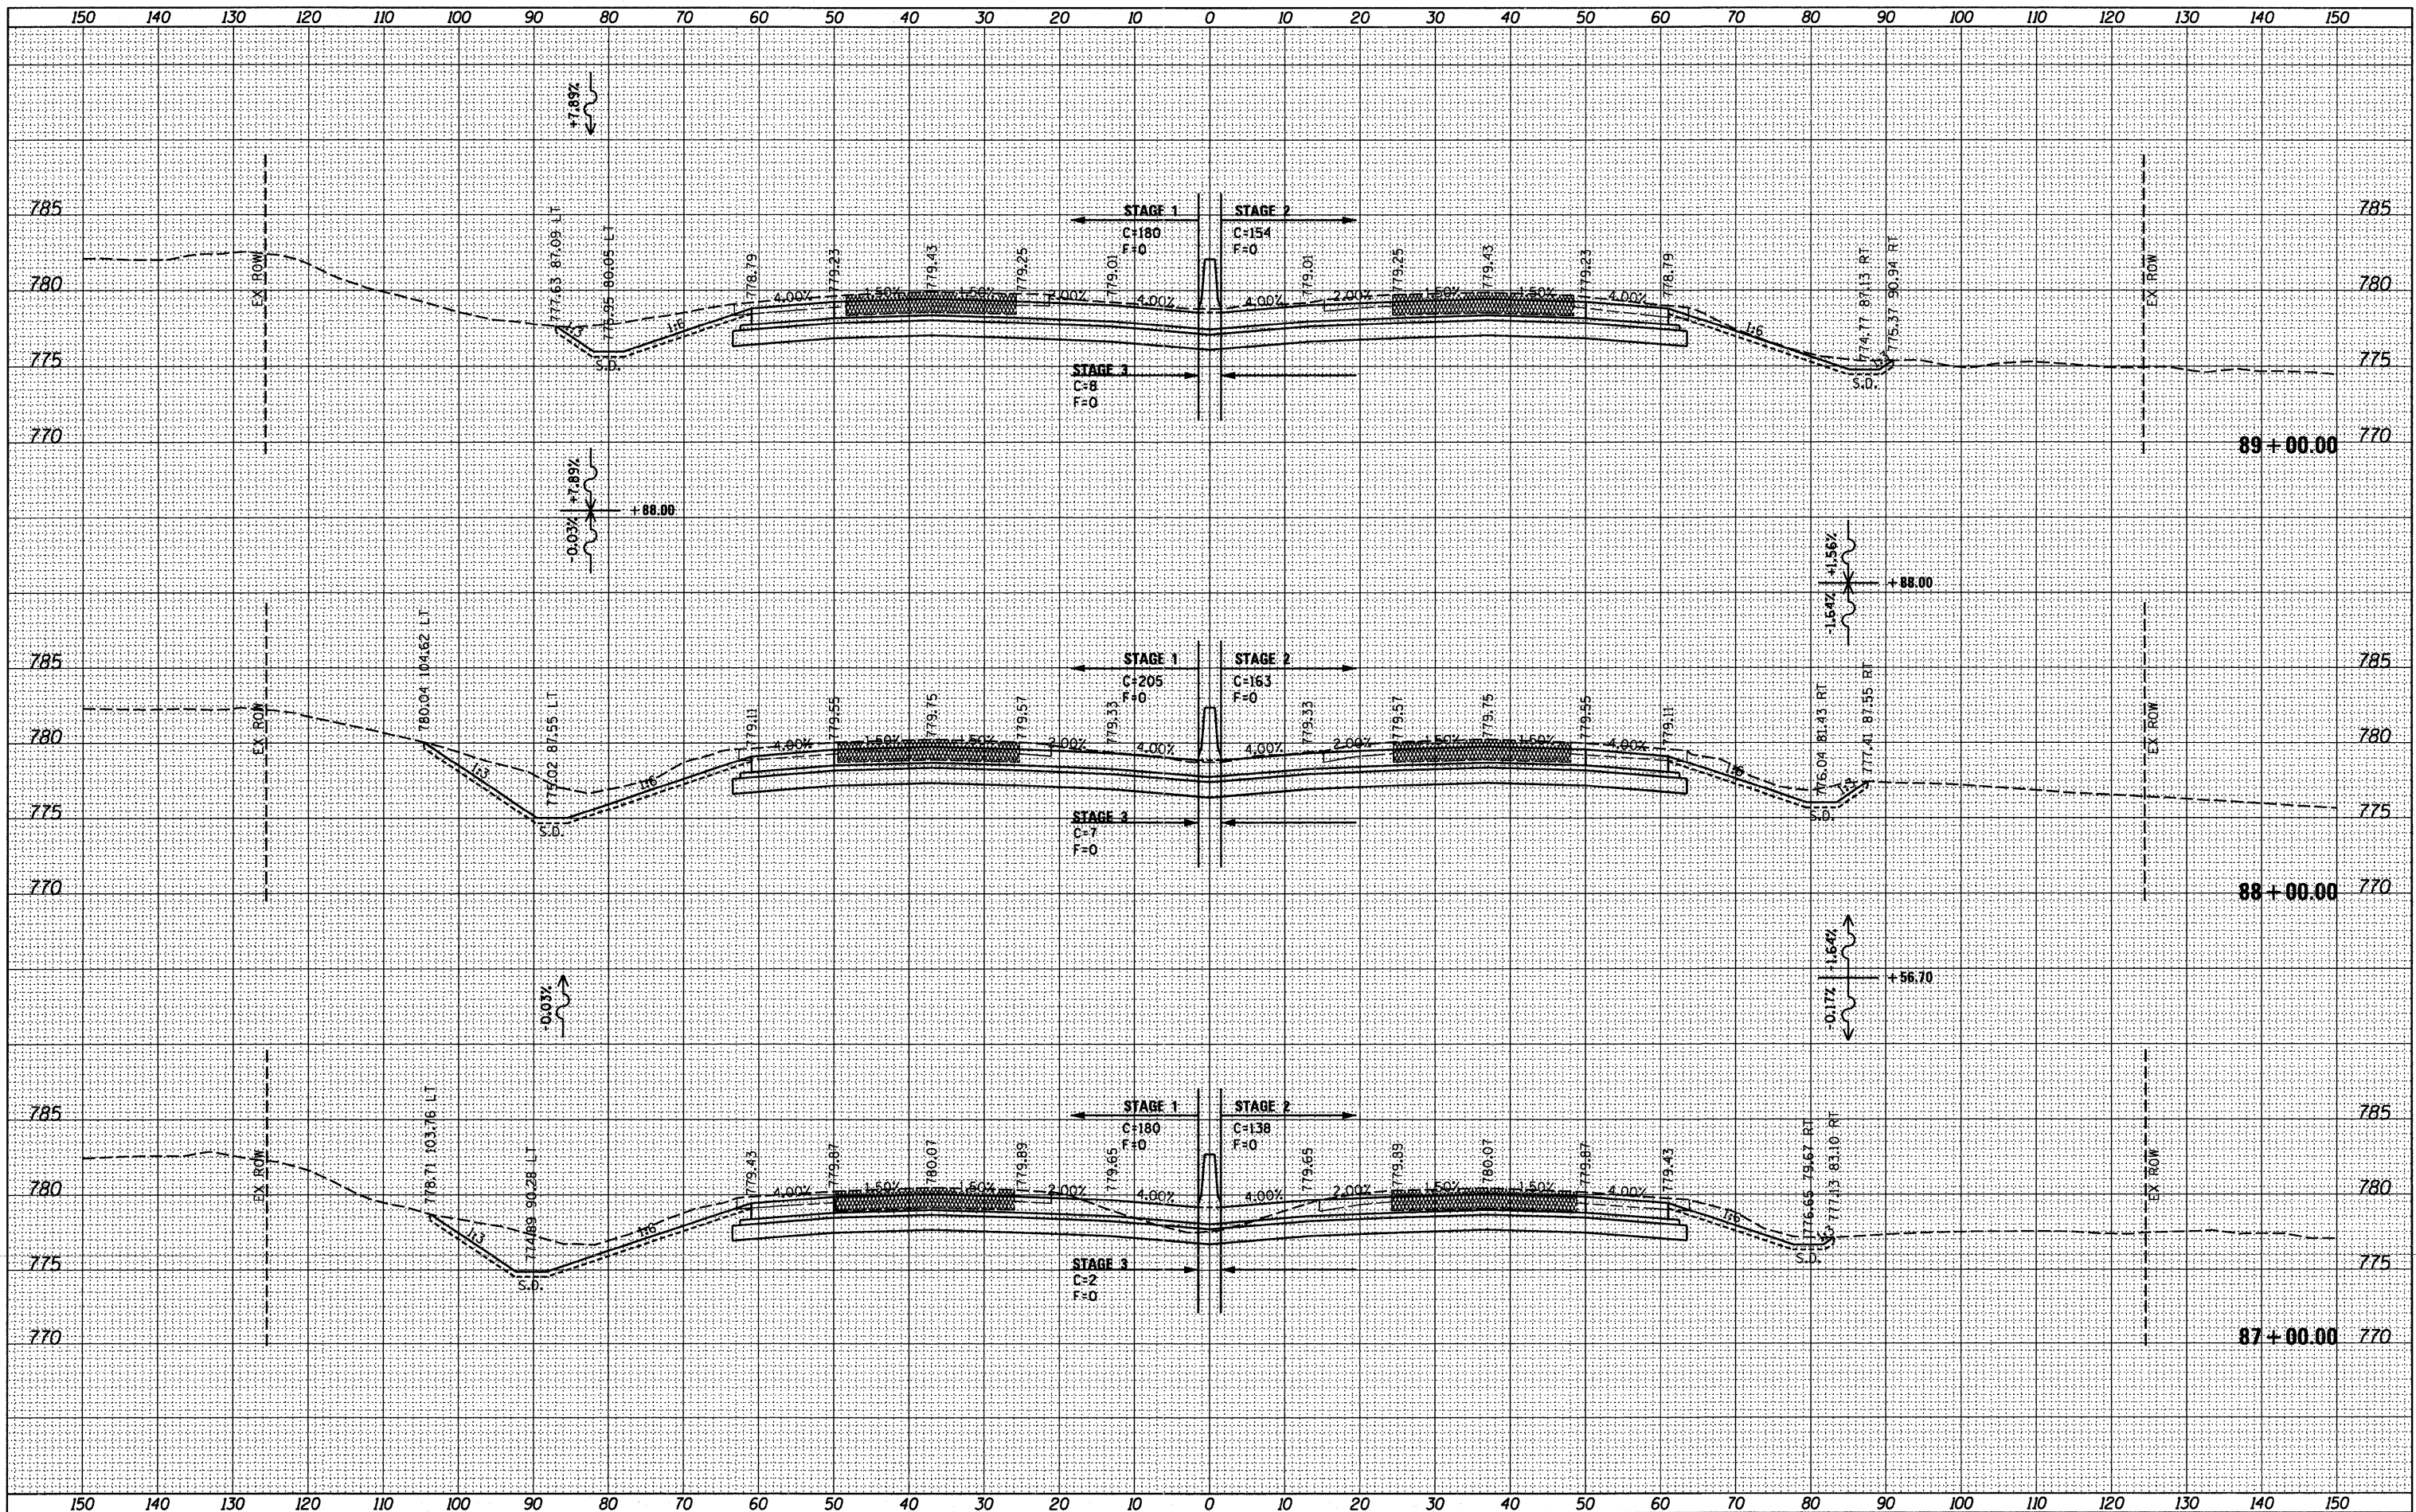

McClure LOCHNER
 ENGINEERING CONSULTANTS
 RWA
 REGISTERED PROFESSIONAL ENGINEERS

USER NAME = USERNAME
 FILE NAME = #FILE#
 PLOT SCALE = 10.0000' / IN.
 PLOT DATE = 10/19/2011

DESIGNED -
 DRAWN - BSL
 CHECKED - PDS
 DATE - 10-21-2011

REVISED -
 REVISED -
 REVISED -
 REVISED -

**STATE OF ILLINOIS
 DEPARTMENT OF TRANSPORTATION**

I-90 CROSS SECTIONS

SCALE: H_v 1"=10'
 V_v 1"=5'

SHEET NO. OF SHEETS STA. 87+00.00 TO STA. 89+00.00

F.A. RTE.	SECTION	COUNTY	TOTAL SHEETS	SHEET NO.
90	(X2-1) R	WINNEBAGO	510	444
CONTRACT NO. 64C29				
ILLINOIS FED. AID PROJECT				