


BY	DATE
SURVEYED	
PLOTTED	
TEMPLATE	
NOTE BOOK	
AREAS CHECKED	
NO.	

BY	DATE
ORIGINAL SURVEY	
PLOTTED	
TEMPLATE	
NOTE BOOK	
AREAS CHECKED	
NO.	

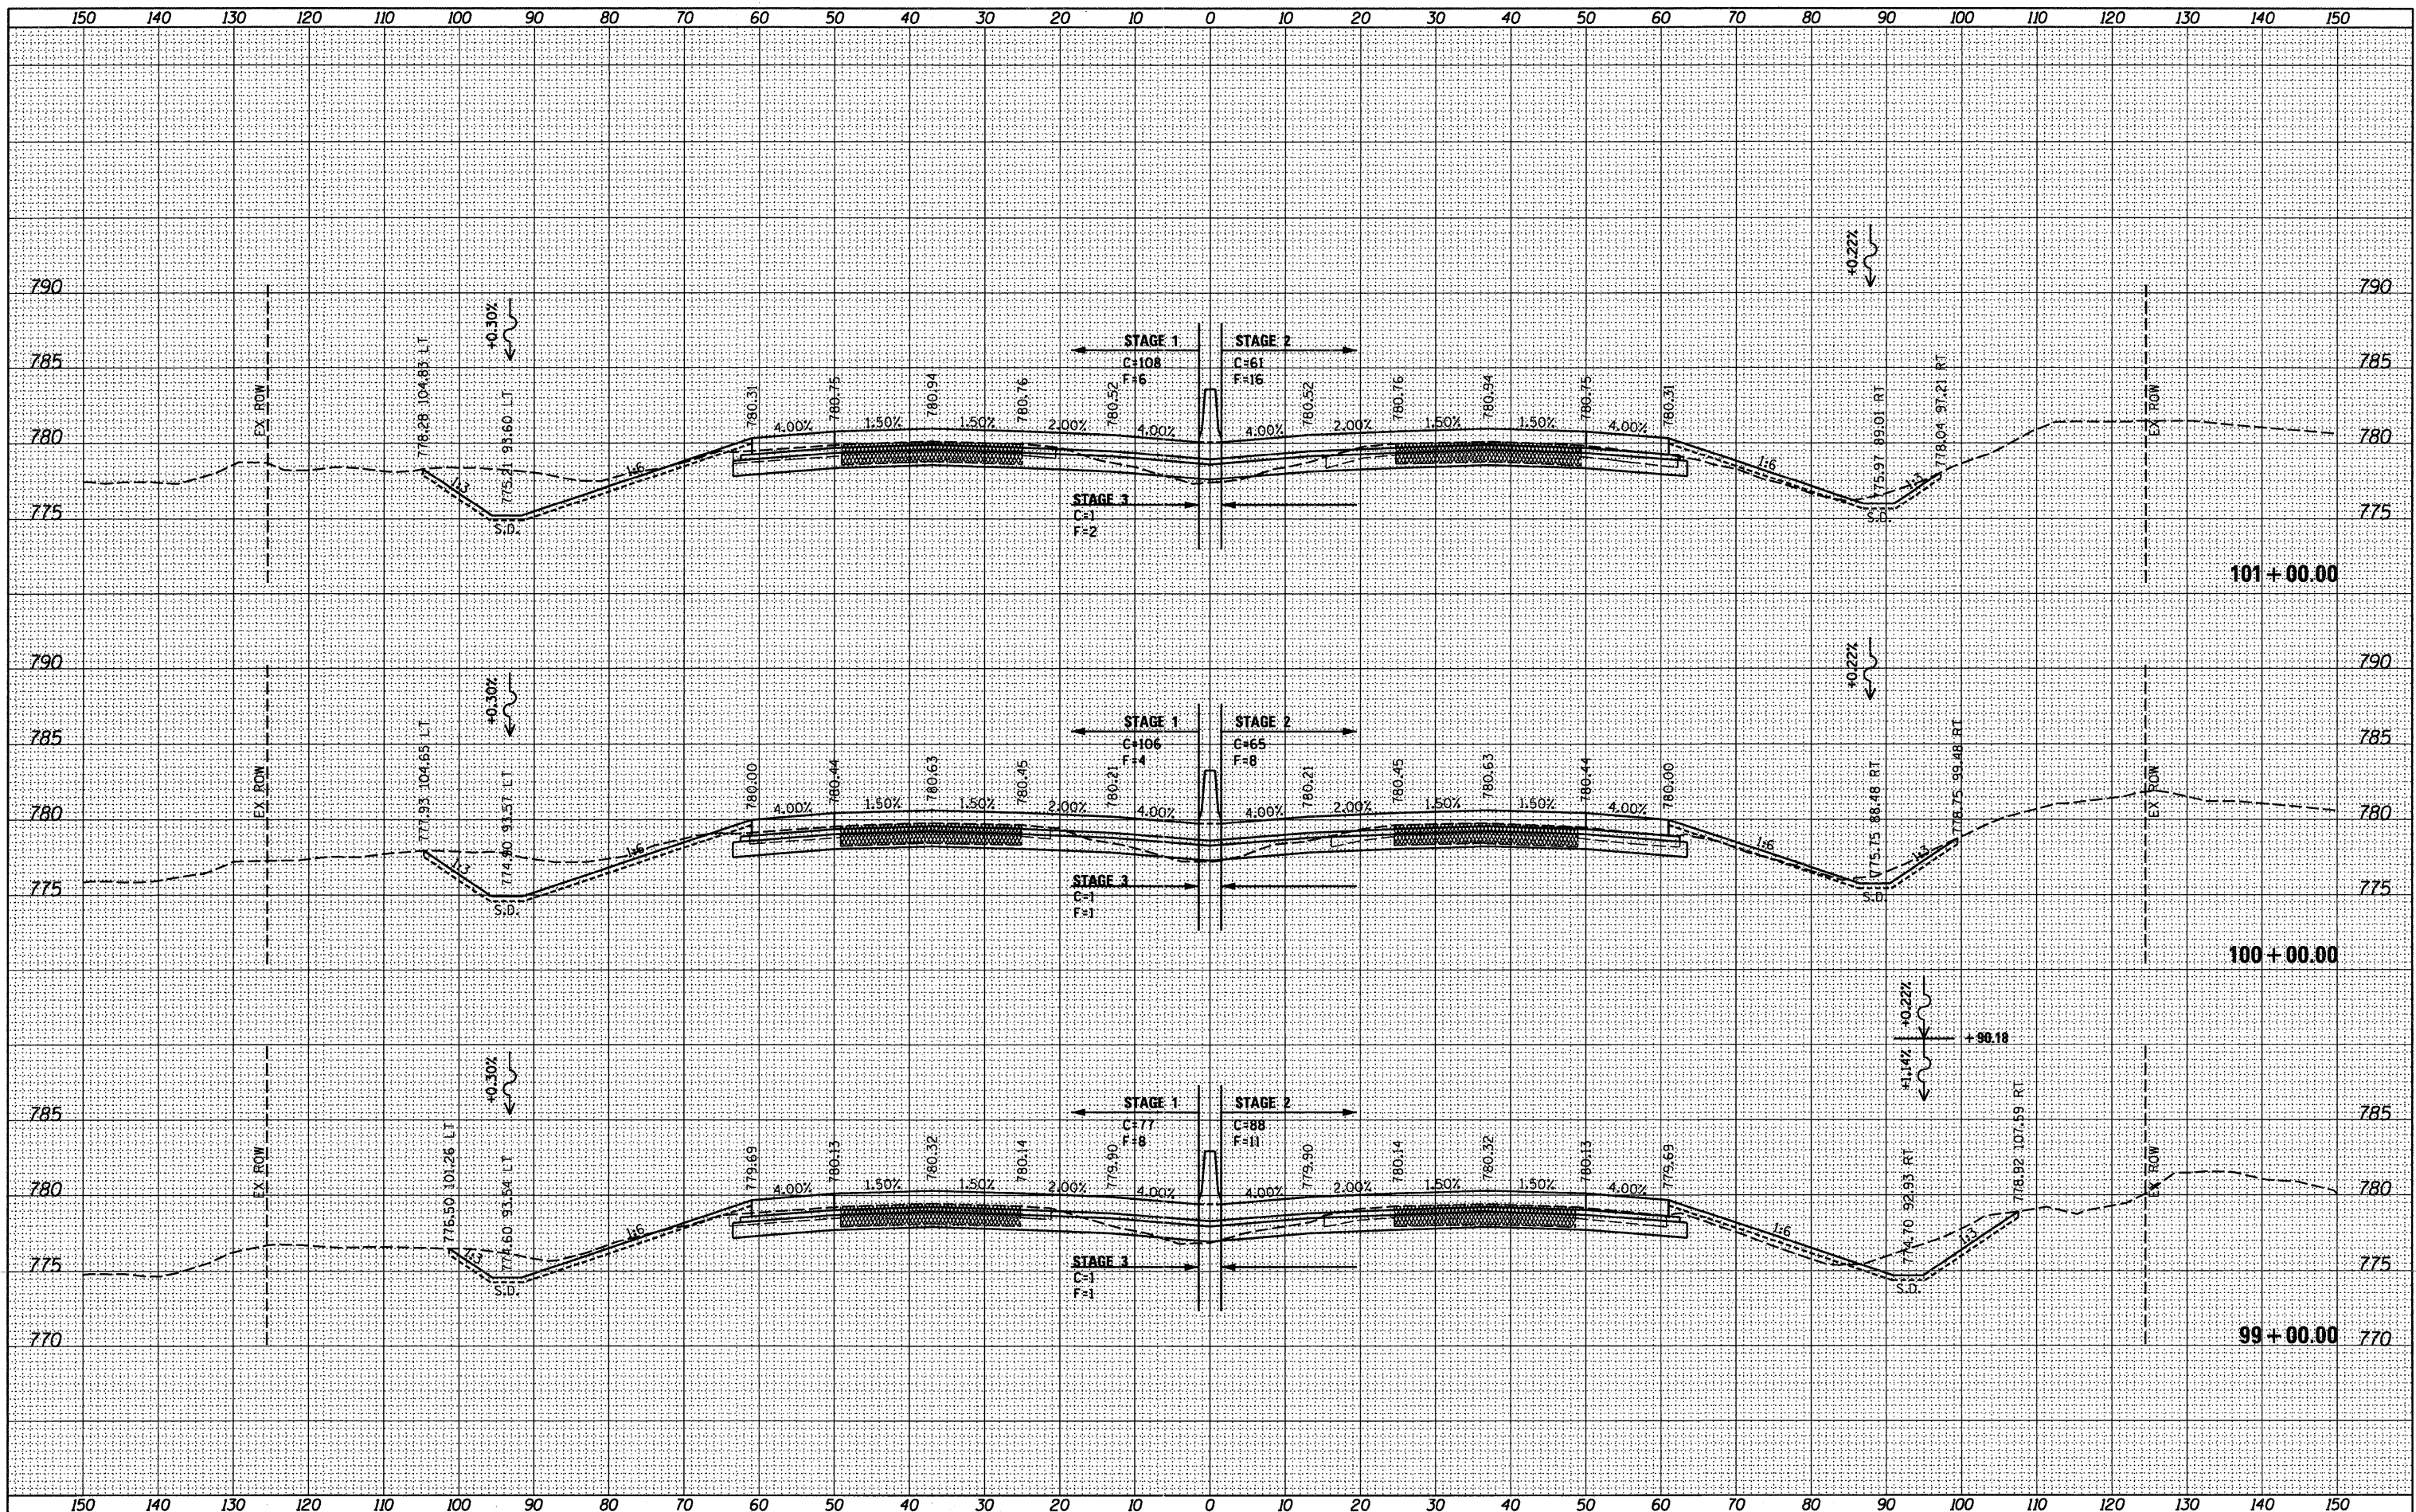

McClure **LOCHNER**
 ENGINEERING CONSULTANTS
 RWA
 REGINA WILSON & ASSOCIATES, INC.

USER NAME =	USERNAME	DESIGNED -	REVISED -
FILE NAME =	#FILE#	DRAWN -	REVISED -
PLOT SCALE =	10.0000" / IN.	CHECKED -	REVISED -
PLOT DATE =	10/19/2011	DATE -	10-21-2011

DESIGNED -	REVISED -
DRAWN -	REVISED -
CHECKED -	REVISED -
DATE -	REVISED -

STATE OF ILLINOIS
DEPARTMENT OF TRANSPORTATION

I-90 CROSS SECTIONS

SCALE: 1" = 10'	SHEET NO. OF SHEETS	STA. 99+00.00 TO STA. 101+00.00
-----------------	---------------------	---------------------------------

F.A. RTE.	SECTION	COUNTY	TOTAL SHEETS	SHEET NO.
90	(X2-1) R	WINNEBAGO	510	448
				CONTRACT NO. 64C29
ILLINOIS FED. AID PROJECT				