


DATE	
BY	
FINAL SURVEY	
SURVEYED	
PLOTTED	
TEMPLATE	
NOTE BOOK	
NO.	
AREAS CHECKED	

DATE	
BY	
ORIGINAL SURVEY	
SURVEYED	
PLOTTED	
TEMPLATE	
NOTE BOOK	
NO.	
AREAS CHECKED	

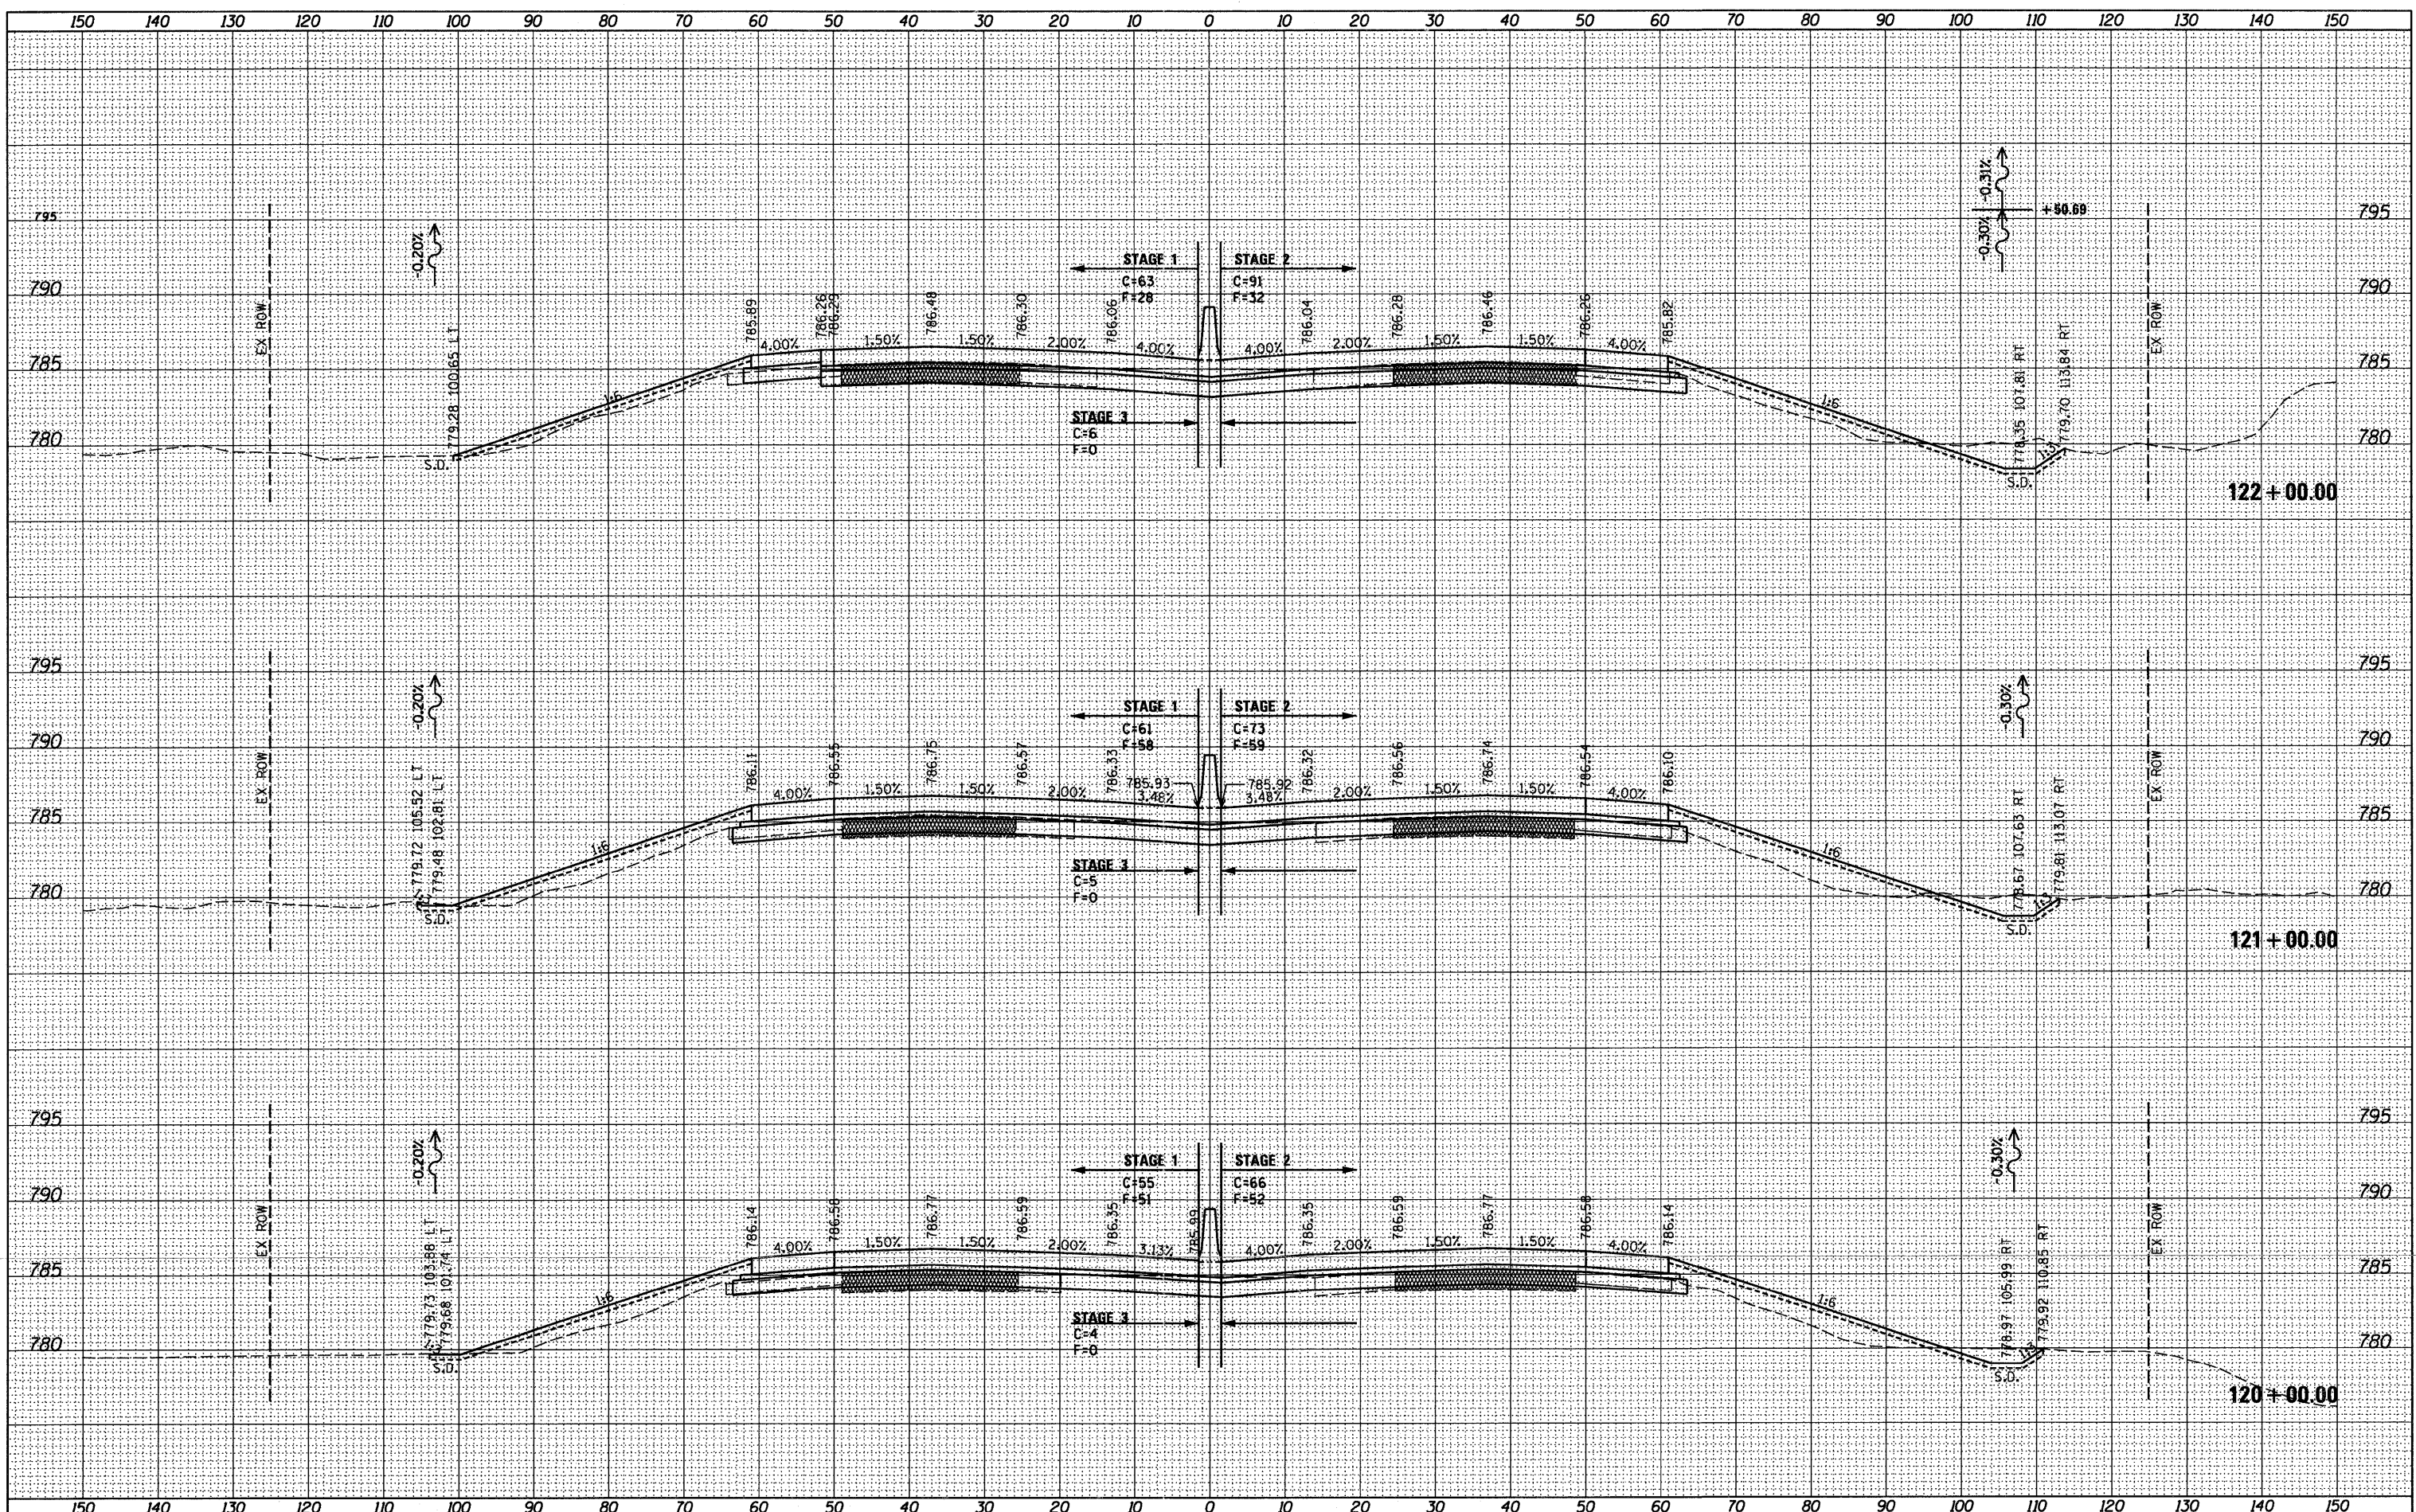

**McClure**  
CIVIL ENGINEERING CONSULTANTS

**LOCHNER**  
SURVEYING & ENGINEERING, INC.

**RVA**  
REGISTERED PROFESSIONAL ENGINEERING FIRM

**QEI**  
QUALITY ENGINEERING INC.

USER NAME =	USERNAME
FILE NAME =	FILE#
DESIGNED -	DESIGNED -
DRAWN -	BSL
CHECKED -	PDS
DATE -	10-21-2011
REVISIONS	
REVISED -	
REVISED -	
REVISED -	
REVISED -	

**STATE OF ILLINOIS**  
**DEPARTMENT OF TRANSPORTATION**

SCALE: H <sub>v</sub> 1"=10'	SHEET NO.	OF	SHEETS	STA. 120+00.00	TO	STA. 122+00.00
I-90 CROSS SECTIONS						

F.A. RTE.	SECTION	COUNTY	TOTAL SHEETS	SHEET NO.
90	(X2-1) R	WINNEBAGO	510	455
CONTRACT NO. 64C29				
ILLINOIS FED. AID PROJECT				