


DATE	
BY	
FINAL SURVEY	
PLOTTED	
NOTE BOOK	
AREAS CHECKED	

DATE	
BY	
ORIGINAL SURVEY	
PLOTTED	
NOTE BOOK	
AREAS CHECKED	

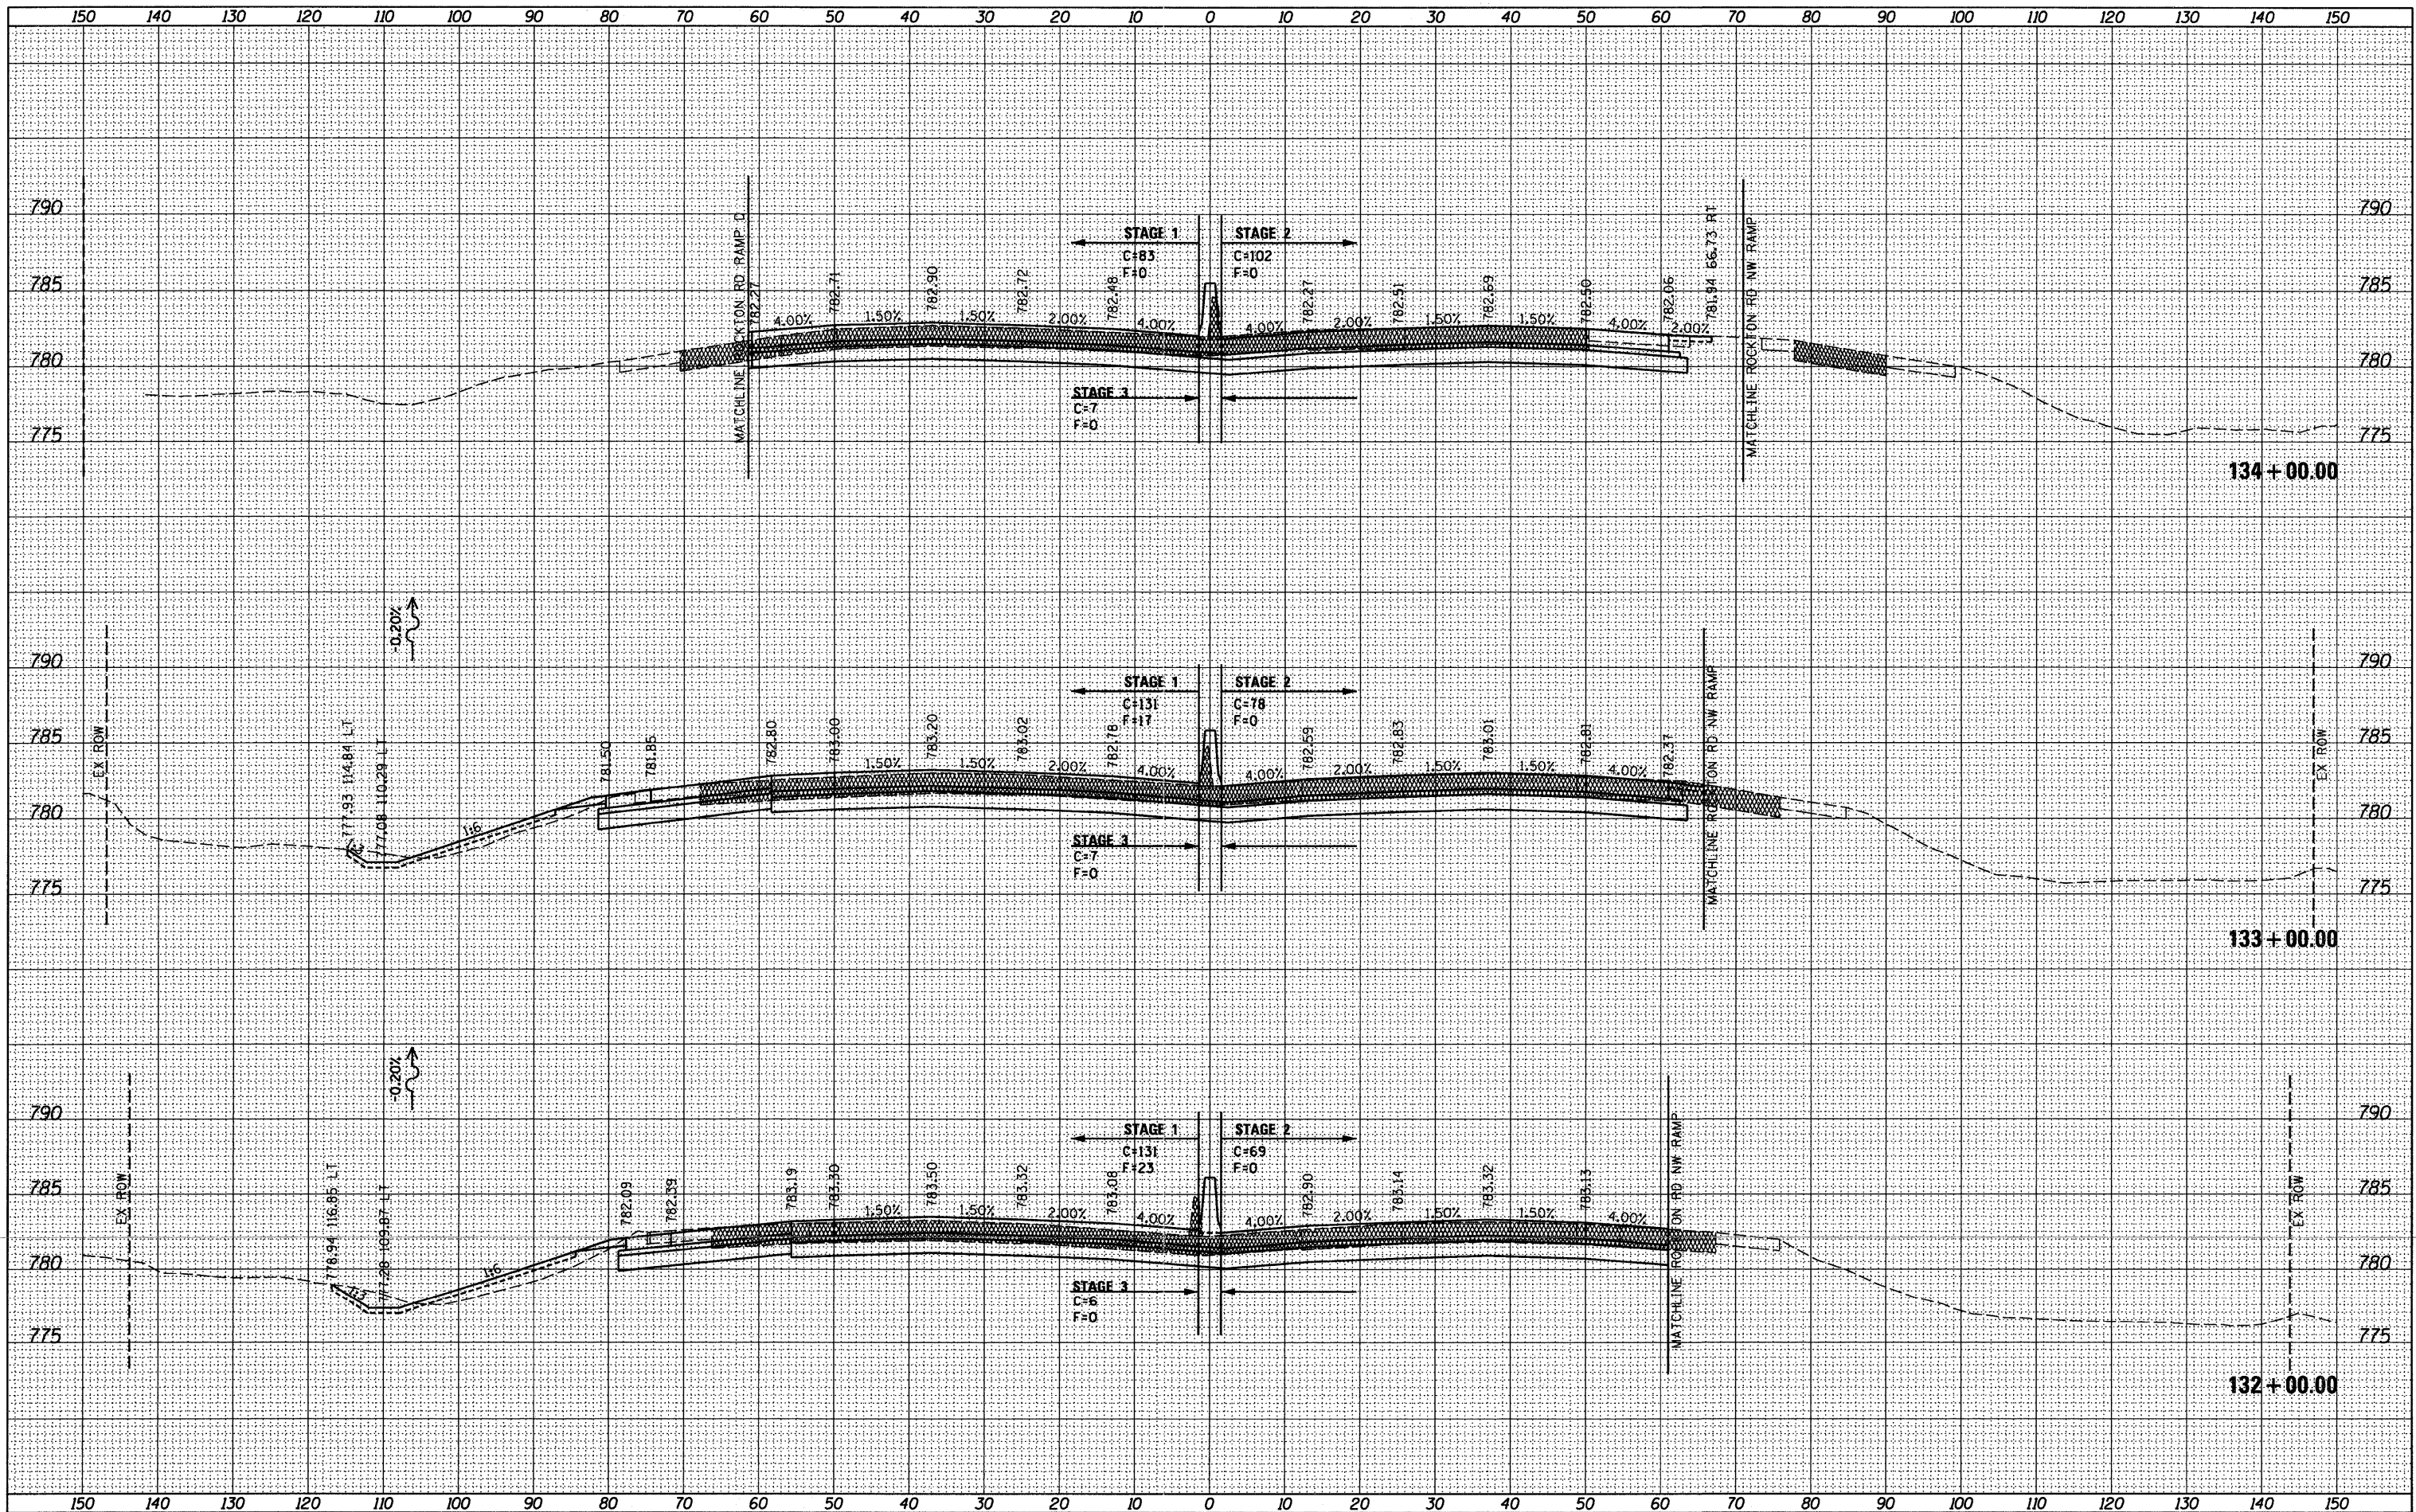

McClure LOCHNER
 ENGINEERING CONSULTANTS
RWA
 REGISTERED PROFESSIONAL ENGINEERS

USER NAME =	USERNAME	DESIGNED -	REVISED -
FILE NAME =	FILE	DRAWN -	REVISED -
PLOT SCALE =	10.0000 / IN.	CHECKED -	REVISED -
PLOT DATE =	10/19/2011	DATE -	10-21-2011

DESIGNED -	REVISED -
DRAWN -	REVISED -
CHECKED -	REVISED -
DATE -	REVISED -

**STATE OF ILLINOIS
 DEPARTMENT OF TRANSPORTATION**

I-90 CROSS SECTIONS

SCALE: $\frac{1}{4}'' = 10'$ $\frac{1}{8}'' = 20'$ SHEET NO. OF SHEETS STA. 132+00.00 TO STA. 134+00.00

F.A. RTE.	SECTION	COUNTY	TOTAL SHEETS	SHEET NO.
90	(X2-1) R	WINNEBAGO	510	459
			CONTRACT NO. 64C29	
ILLINOIS FED. AID PROJECT				