


DATE	
BY	
FINAL SURVEY	SURVEYED
NOTE BOOK	PLOTTED
NO.	TEMPLATE
	AREAS CHECKED

DATE	
BY	
ORIGINAL SURVEY	SURVEYED
NOTE BOOK	PLOTTED
NO.	TEMPLATE
	AREAS CHECKED

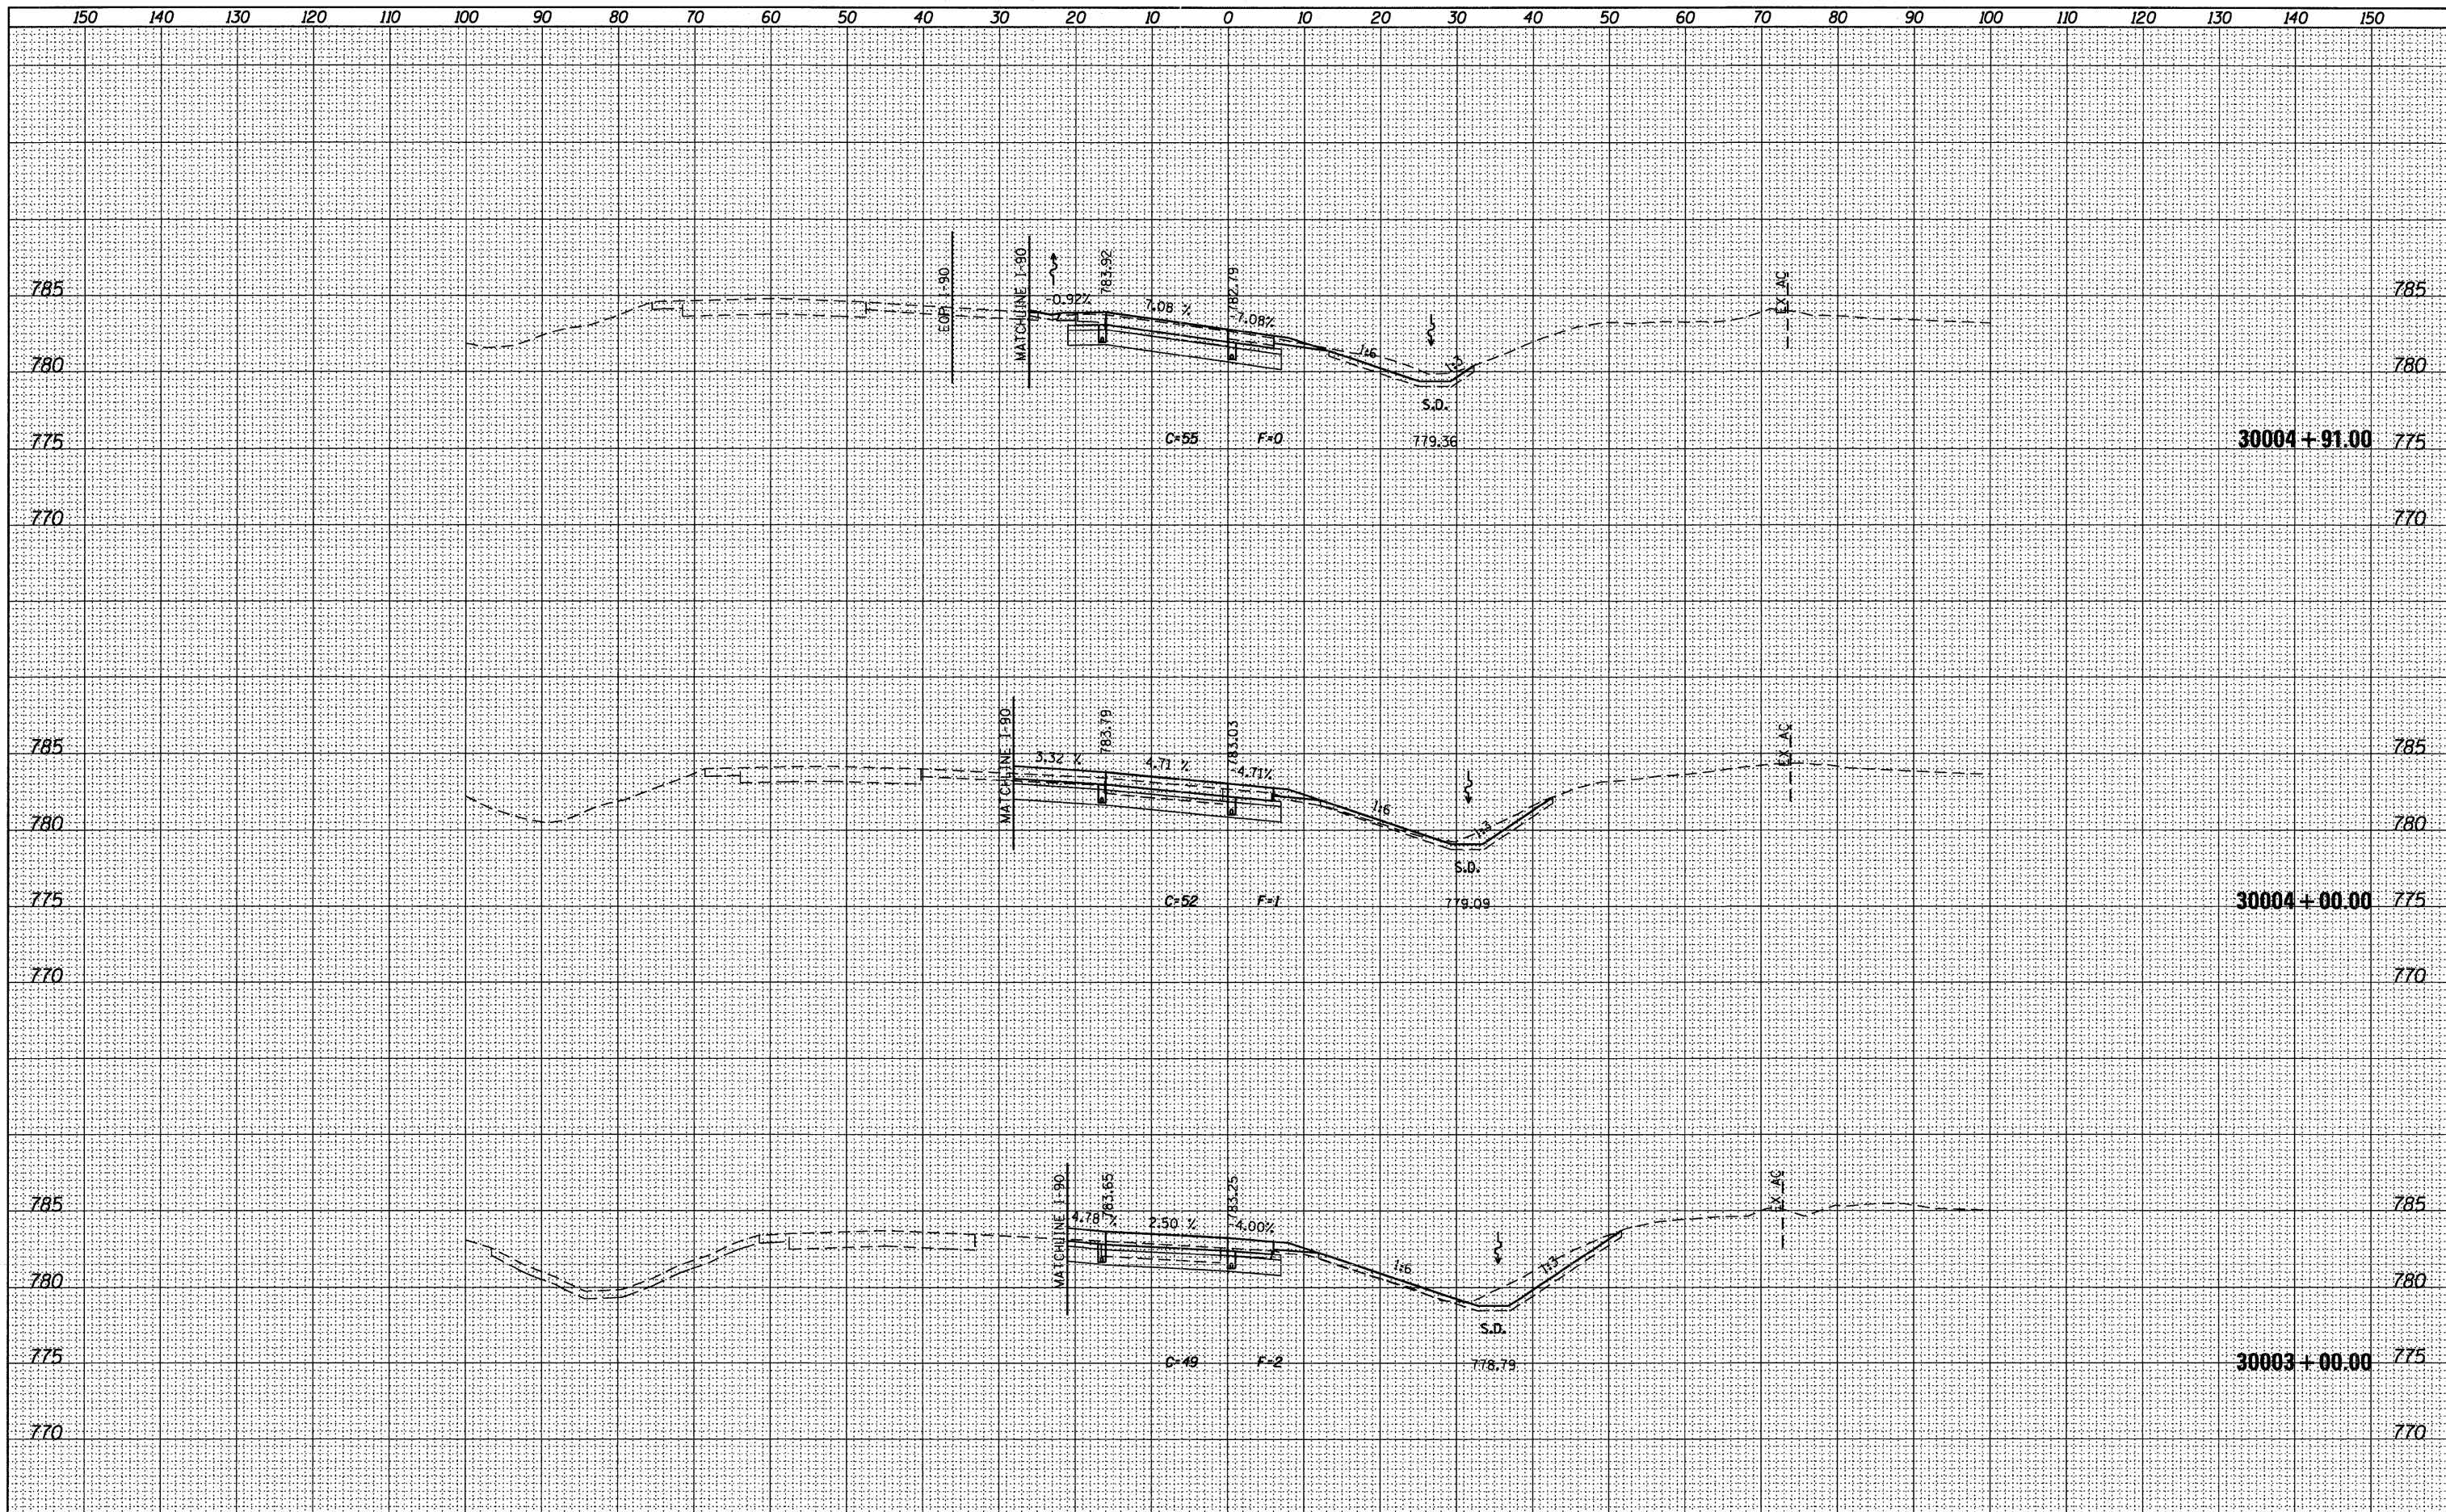

	USER NAME = .USERNAME.	DESIGNED - MM	REVISED -	<b>STATE OF ILLINOIS</b> <b>DEPARTMENT OF TRANSPORTATION</b>	<b>CROSS SECTIONS</b> <b>IL 75 RAMP C</b>	F.A.I. RTE. 90	SECTION (X2-11R)	COUNTY WINNEBAGO	TOTAL SHEETS 510	SHEET NO. 462
	FILE NAME = D286686-shr-xshtrampc.dgn	DRAWN - MS	REVISED -							
	PLLOT SCALE = 10.0000' / 1" =	CHECKED - MM	REVISED -	SCALE: H: 1"=10' V: 1"=5'	SHEET NO. 2 OF 3 SHEETS	STA. 30003+00.00 TO STA. 30004+91.00	CONTRACT NO. 64C29	ILLINOIS FED. AID PROJECT		
	PLLOT DATE = 10/19/2011	DATE - 10/21/2011	REVISED -							