


FINAL	SURVEYED	DATE
NOTE BOOK	PLOTTED	BY
NO.	TEMPLATE	
	AREAS	
	CHECKED	

ORIGINAL	SURVEYED	DATE
NOTE BOOK	PLOTTED	BY
NO.	TEMPLATE	
	AREAS	
	CHECKED	

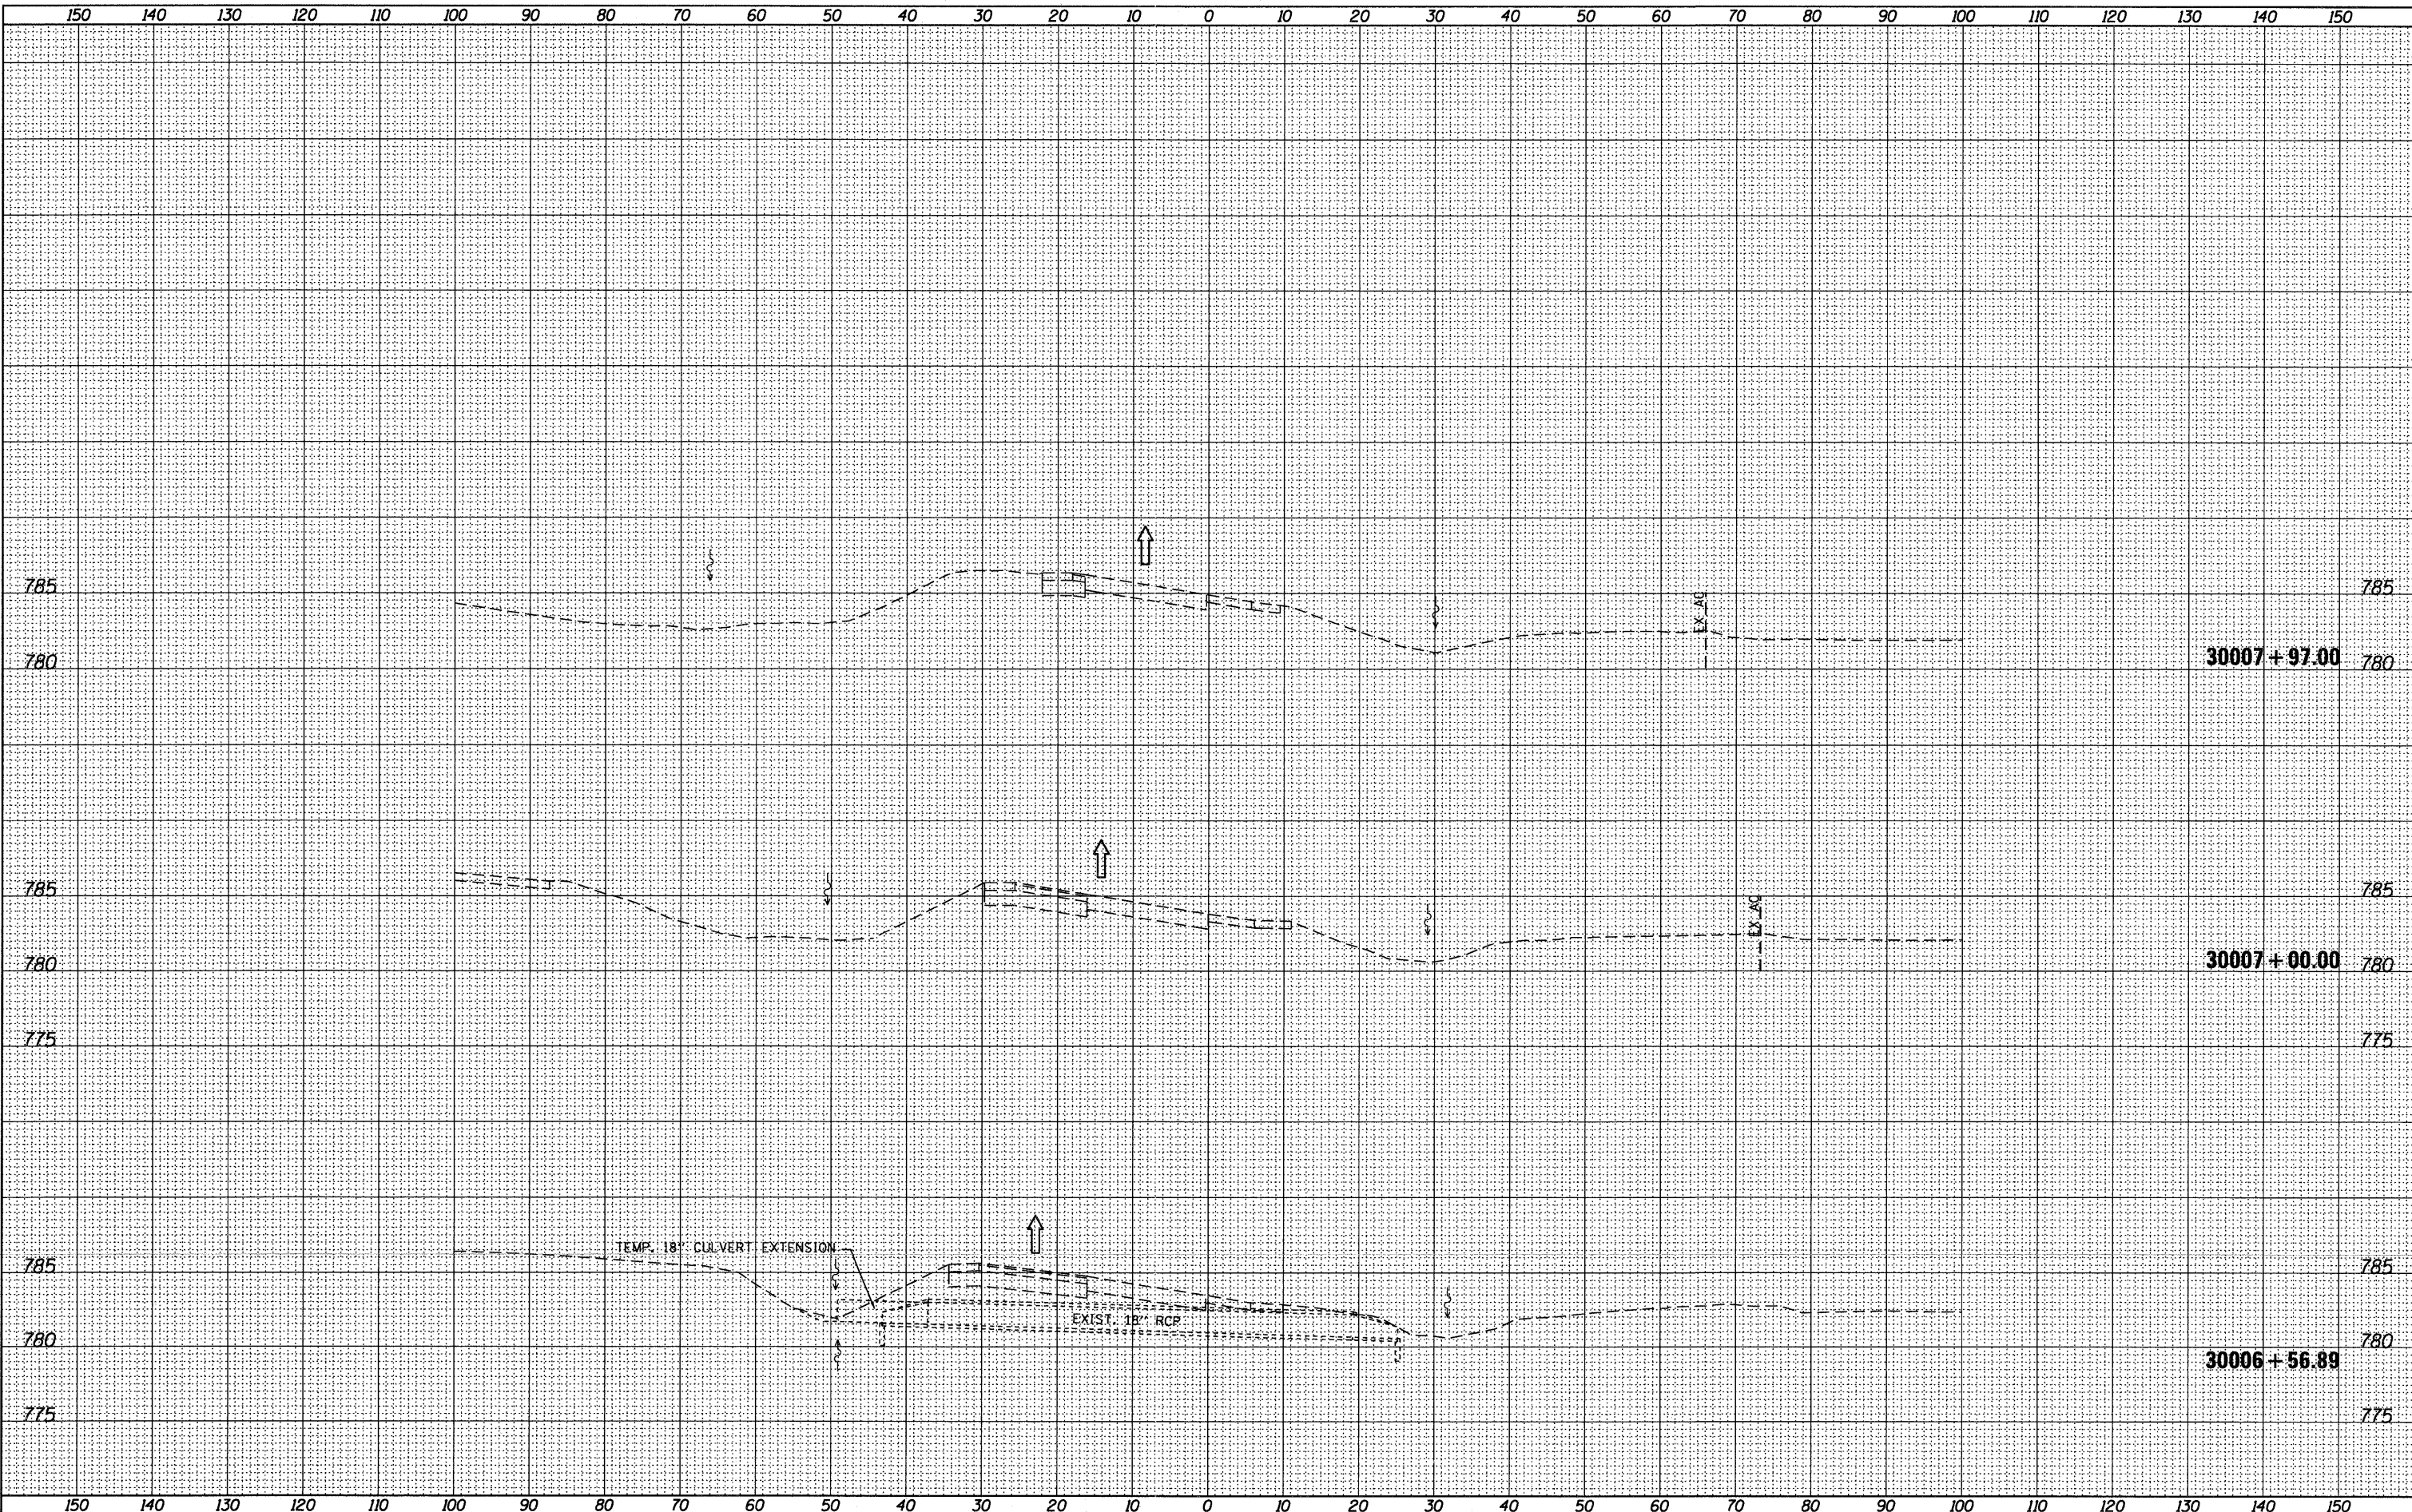

McClure LOCHNER
Engineering Associates, Inc.
CHICAGO, ILLINOIS

RWA
Right Water & Irrigation, Inc.
CHICAGO, ILLINOIS

QI
QUIGG ENGINEERING, INC.
CHICAGO, ILLINOIS

USER NAME =	_USERNAME_	DESIGNED -	MM	REVISED -	
FILE NAME =	sht-xshtrmpc-stg1B.dgn	DRAWN -	MS	REVISED -	
PLOT SCALE =	10.0000' / 1"	CHECKED -	MM	REVISED -	
PLOT DATE =	10/19/2011	DATE -	10/21/2011	REVISED -	

DESIGNED -	MM	REVISED -	
DRAWN -	MS	REVISED -	
CHECKED -	MM	REVISED -	
DATE -	10/21/2011	REVISED -	

**STATE OF ILLINOIS
DEPARTMENT OF TRANSPORTATION**

SCALE: H _v 1"=10'		SHEET NO. 3 OF 3 SHEETS	STA. 30006+56.89 TO STA. 30007+97.00
V _s 1"=5'			

**CROSS SECTIONS
IL 75 RAMP C - STAGE 1B**

F.A.I. RTE.	SECTION	COUNTY	TOTAL SHEETS	SHEET NO.
90	(X2-1R)	WINNEBAGO	510	468
CONTRACT NO. 64C29			ILLINOIS FED. AID PROJECT	