


DATE	
BY	
FINAL SURVEY	
SURVEYED	
PLOTTED	
TEMPLATE	
NOTE BOOK	
AREAS	
CHECKED	
NO.	

DATE	
BY	
ORIGINAL SURVEY	
SURVEYED	
PLOTTED	
TEMPLATE	
NOTE BOOK	
AREAS	
CHECKED	
NO.	

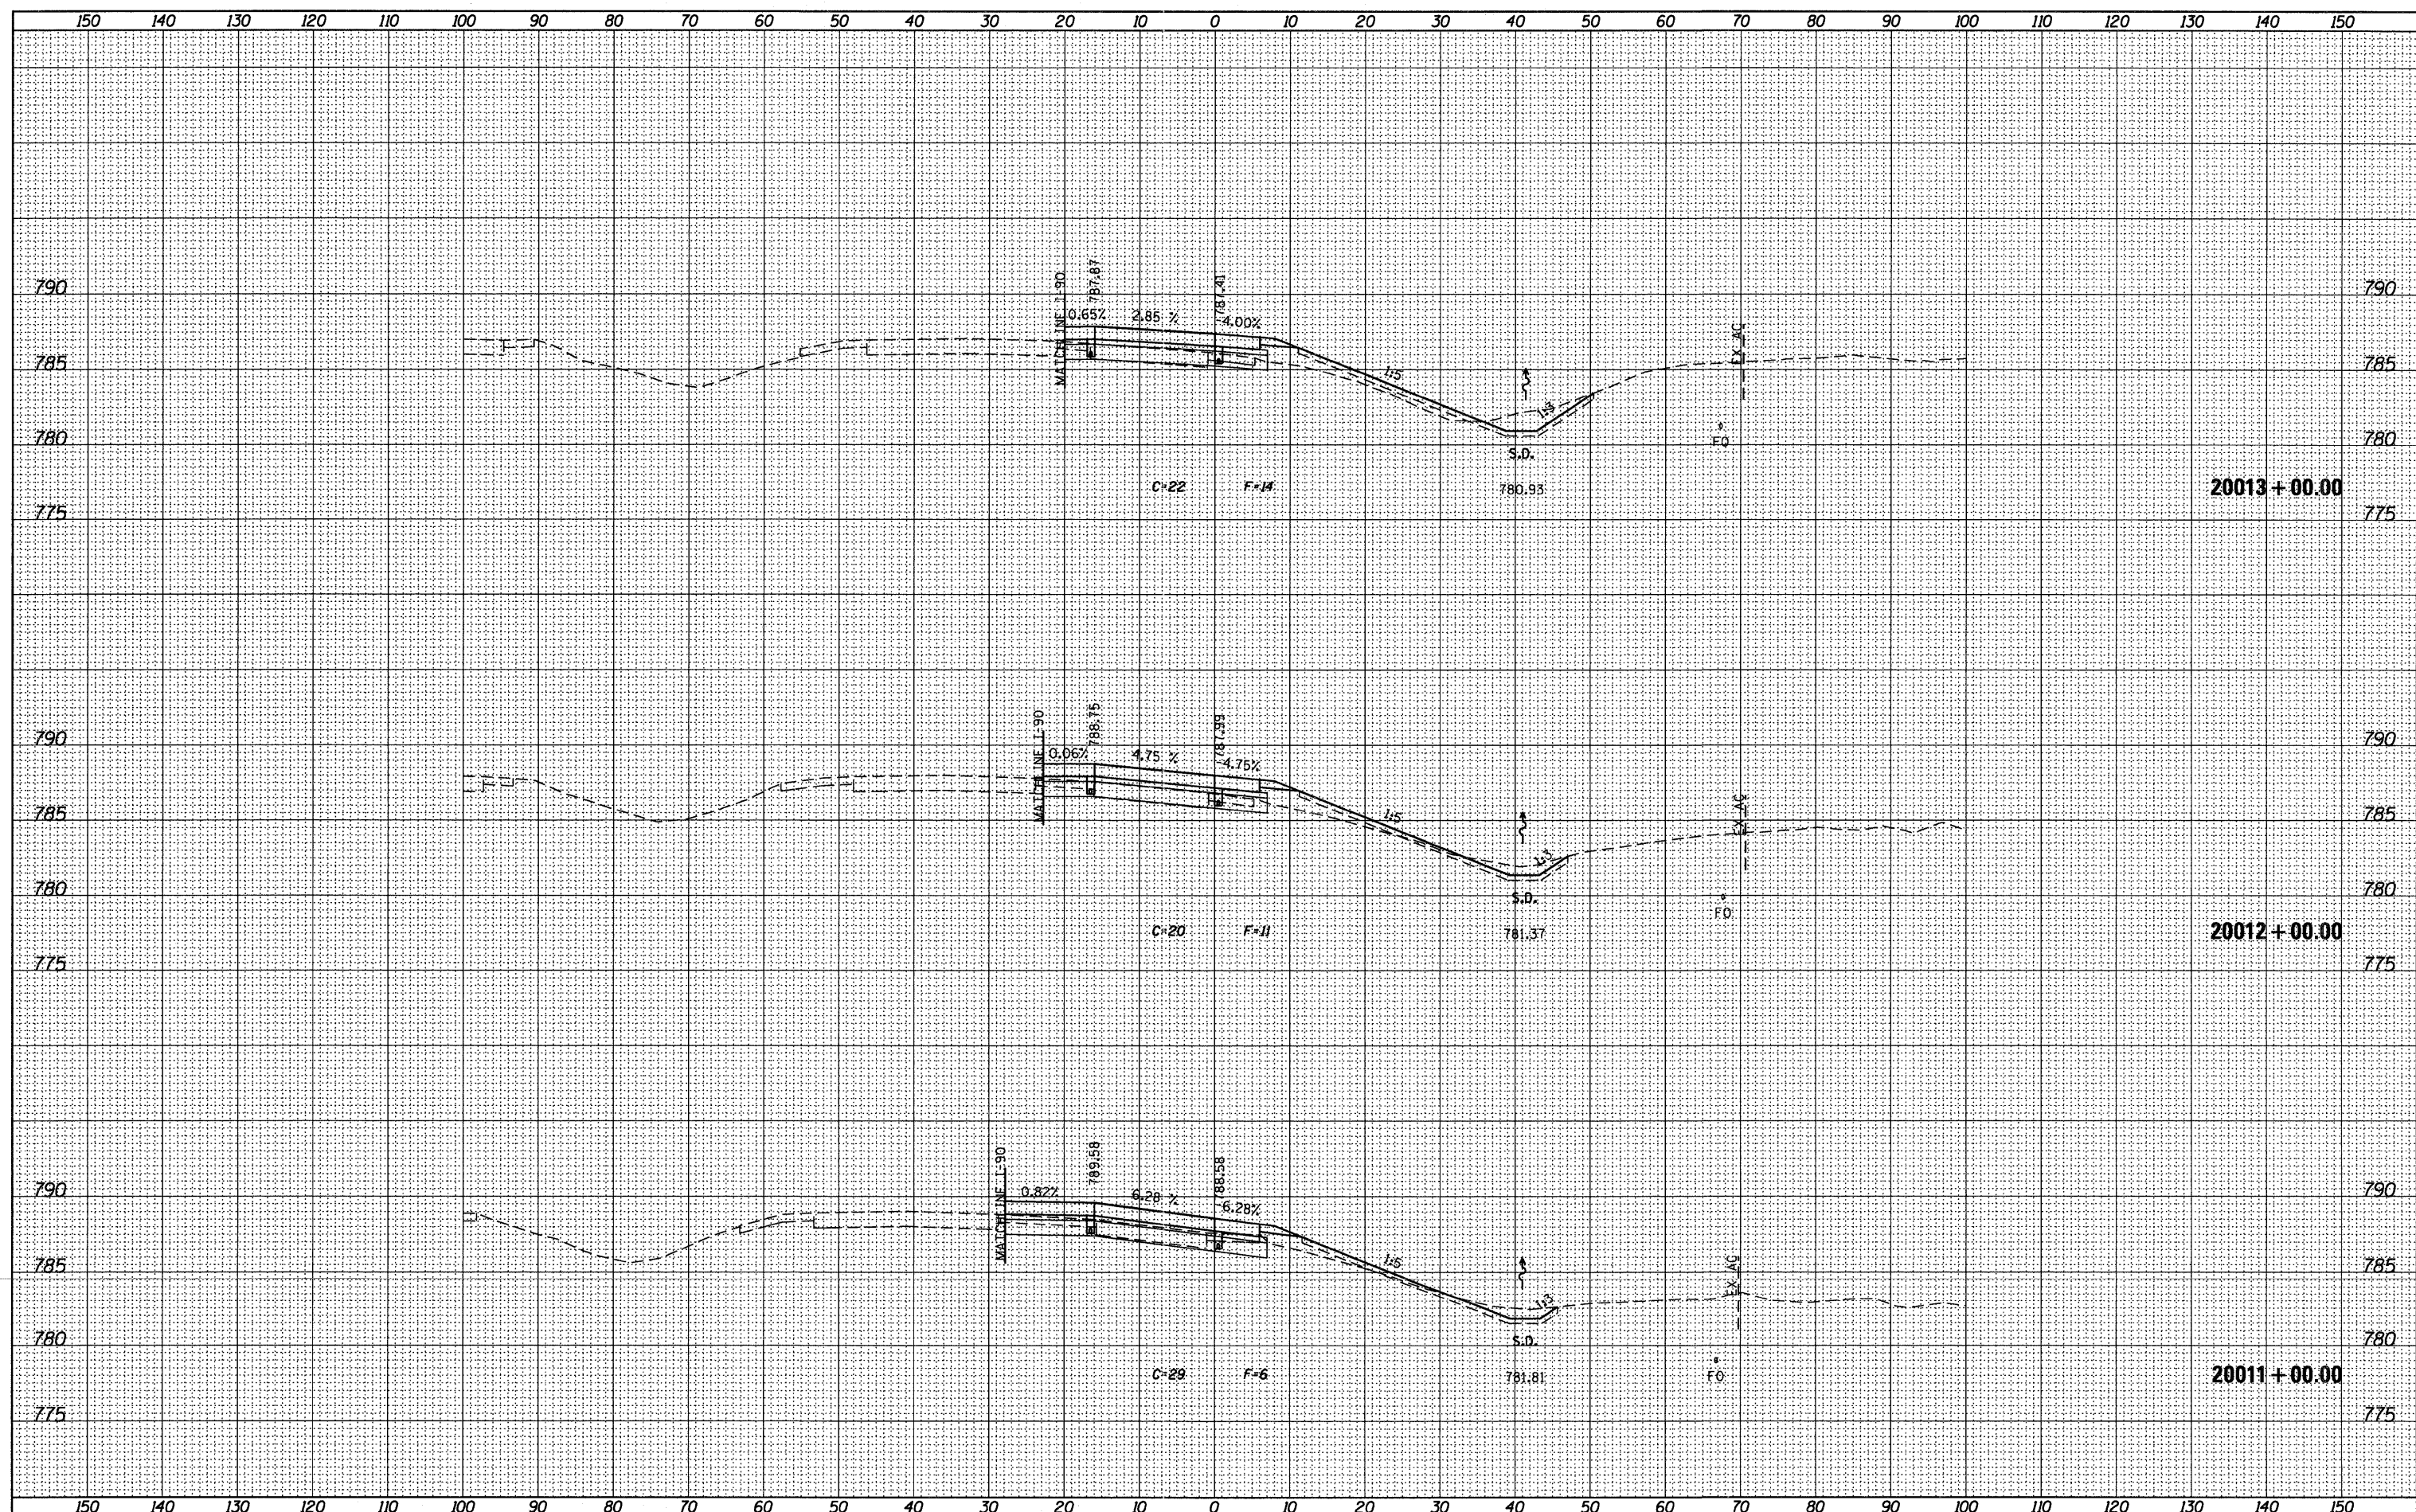

McClure LOCHNER
Engineering Associates, Inc.
CHICAGO, ILLINOIS

RWA
Ralph Walker & Associates, Inc.
CHICAGO, ILLINOIS

Q-E
QUIGG ENGINEERING, INC.
CHICAGO, ILLINOIS

USER NAME =	_USERNAME_	DESIGNED -	MM	REVISED -	
FILE NAME =	D205606-shr-xsh-trampb.dgn	DRAWN -	MS	REVISED -	
PLOT SCALE =	10.0000' / 1" =	CHECKED -	MM	REVISED -	
PLOT DATE =	10/19/2011	DATE -	10/21/2011	REVISED -	

**STATE OF ILLINOIS
DEPARTMENT OF TRANSPORTATION**

**CROSS SECTIONS
IL 75 RAMP B**

SCALE: $\frac{H}{V} = \frac{1''}{10'}$
 $\frac{H}{V} = \frac{1''}{5'}$

SHEET NO. 3 OF 4 SHEETS STA. 20011+00.00 TO STA. 20013+00.00

F.A.I. RTE.	SECTION	COUNTY	TOTAL SHEETS	SHEET NO.
90	(X2-1)R	WINNEBAGO	510	471
CONTRACT NO. 64C29			ILLINOIS FED. AID PROJECT	