


DATE _____
 BY _____
 SURVEYED _____
 PLOTTED _____
 NOTE BOOK _____
 AREAS CHECKED _____
 NO. _____

DATE _____
 BY _____
 SURVEYED _____
 PLOTTED _____
 NOTE BOOK _____
 AREAS CHECKED _____
 NO. _____

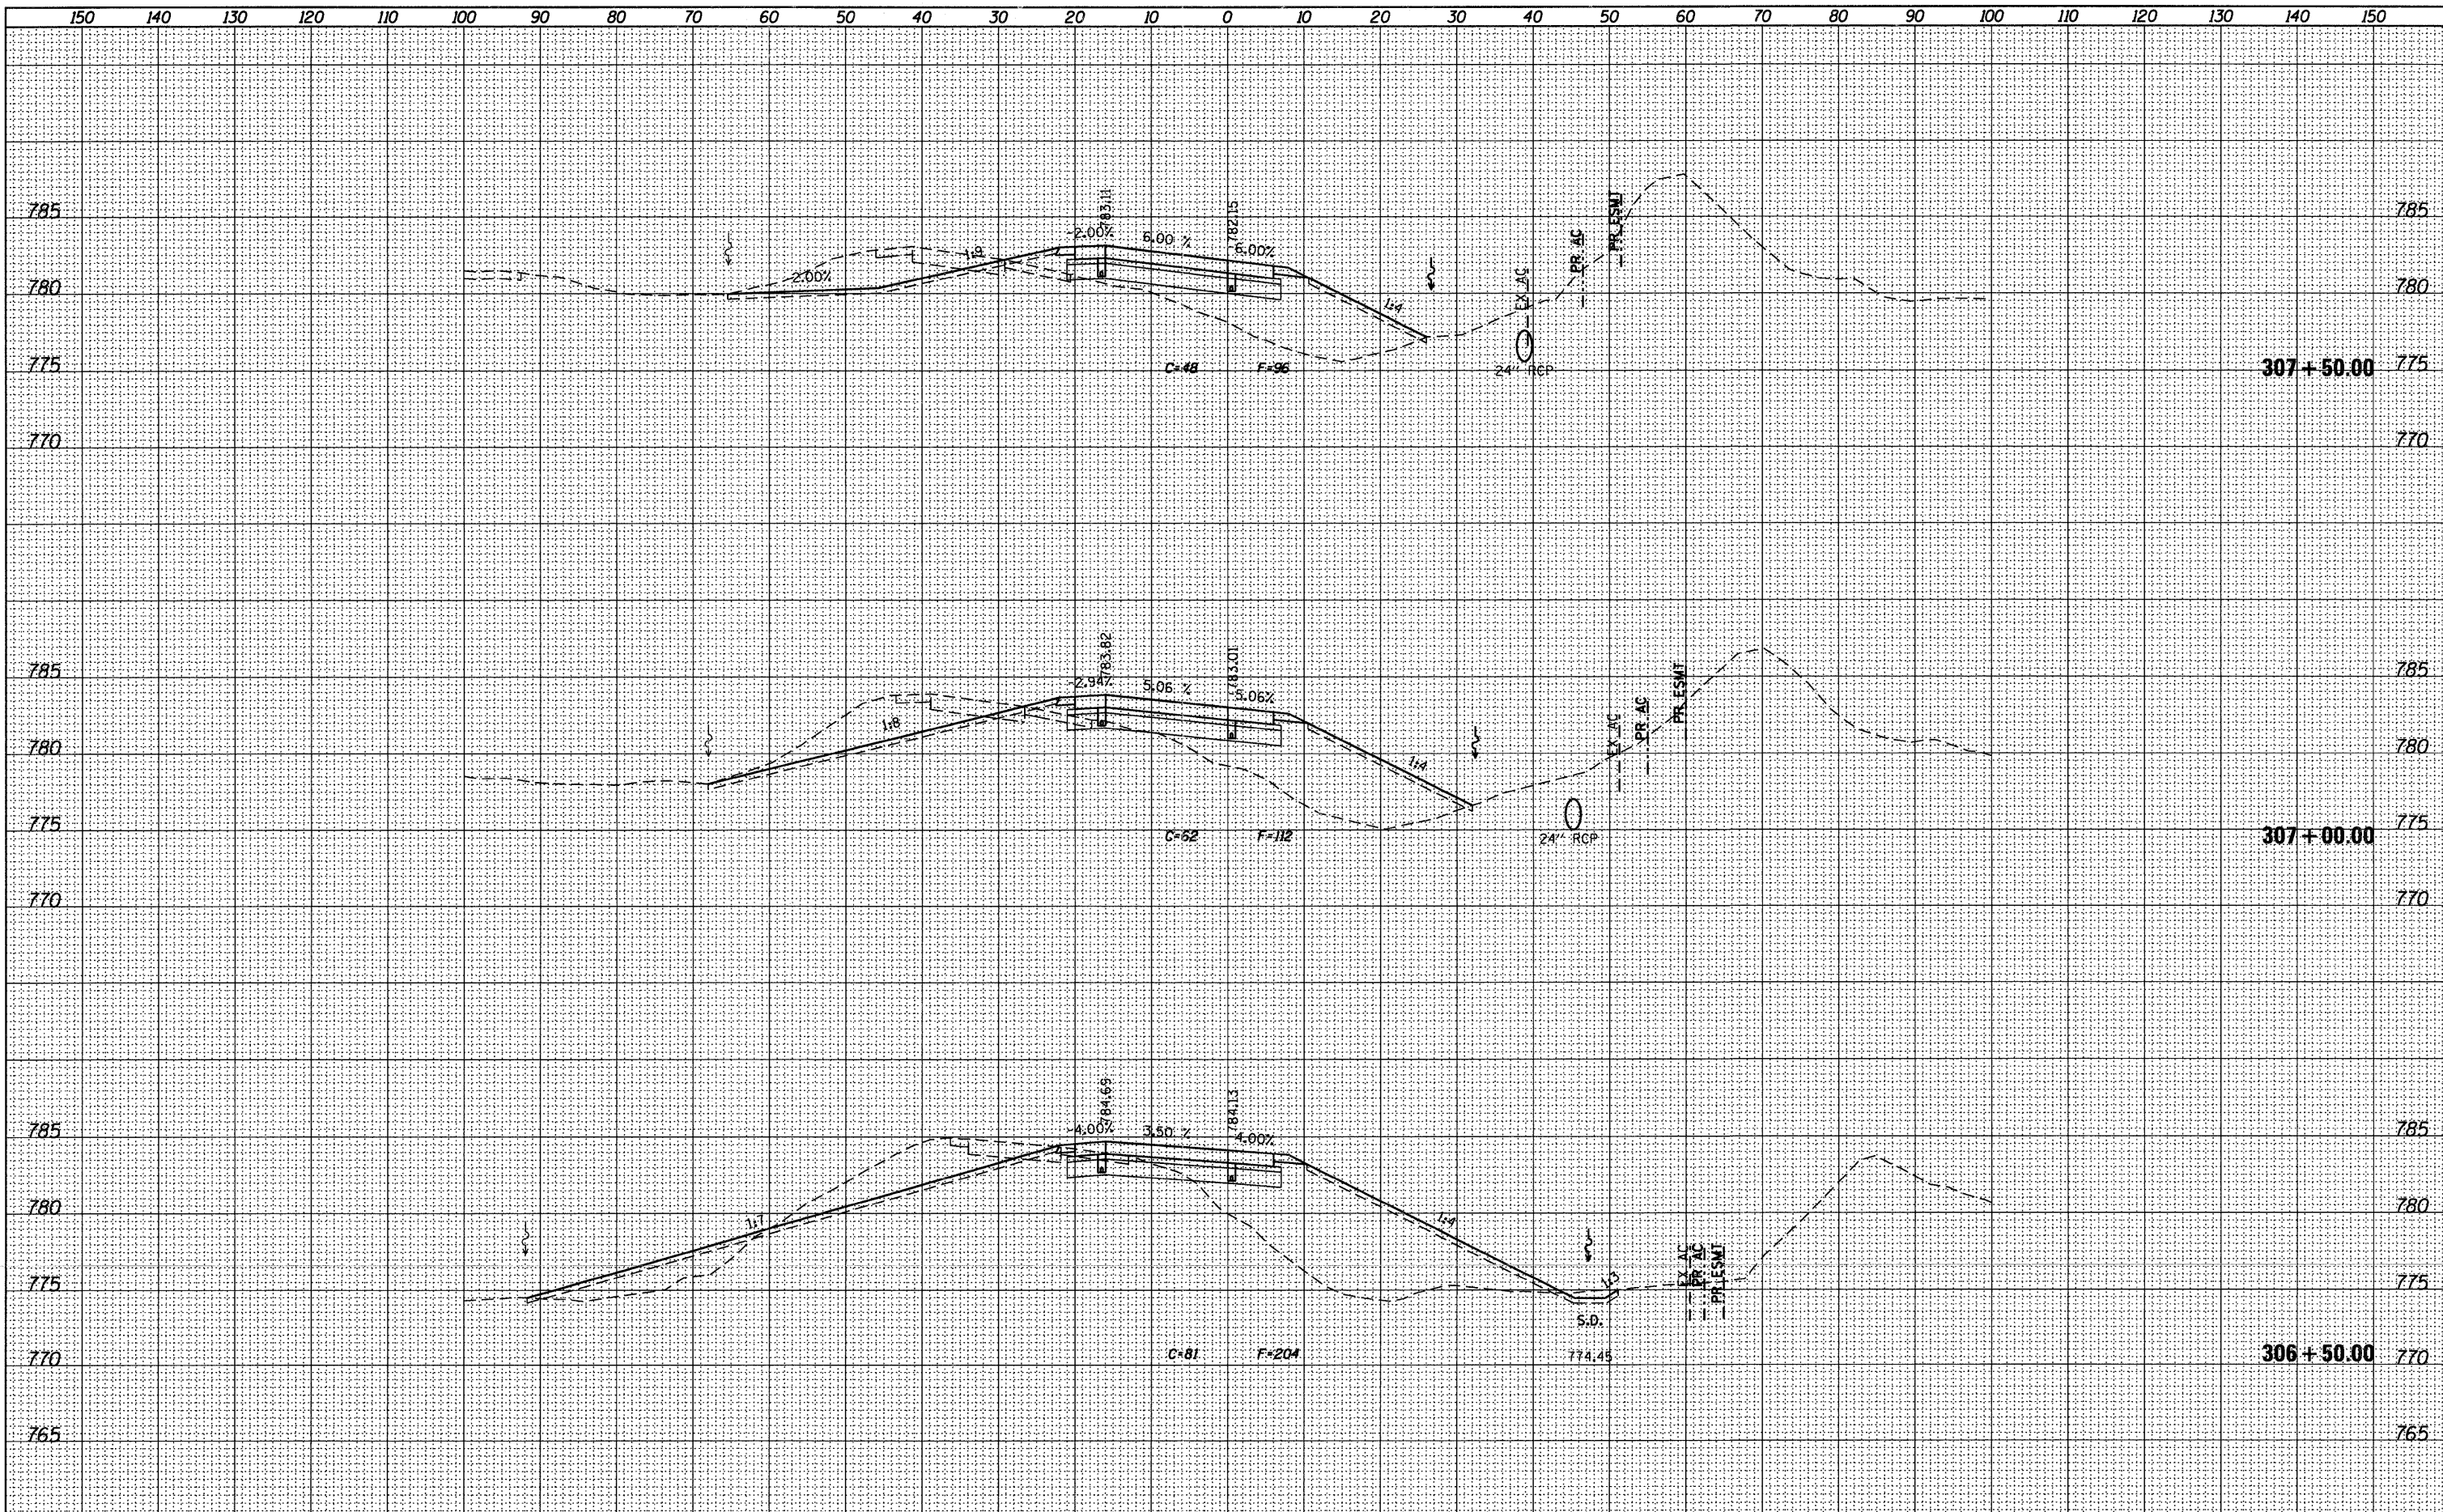

McClure LOCHNER
 Engineering Associates, Inc.
RWA
 QUIGG ENGINEERING, INC.

USER NAME = .USERNAME	DESIGNED - MM	REVISED -
FILE NAME = D286606-shr-xshtrnamp.dgn	DRAWN - MS	REVISED -
PLOT SCALE = 10.0000' / in.	CHECKED - MM	REVISED -
PLOT DATE = 10/19/2011	DATE - 10/21/2011	REVISED -

**STATE OF ILLINOIS
 DEPARTMENT OF TRANSPORTATION**

**CROSS SECTIONS
 ROCKTON RD NE RAMP**

SCALE: H: 1"=10'
 V: 1"=5'
 SHEET NO. 5 OF 8 SHEETS STA. 306+50.00 TO STA. 307+50.00

F.A.I. RTE.	SECTION	COUNTY	TOTAL SHEETS	SHEET NO.
90	(X2-1)R	WINNEBAGO	510	485
CONTRACT NO. 64C29			ILLINOIS FED. AID PROJECT	