


DATE	
BY	
FINAL SURVEY	
PLOTTED	
NOTE BOOK	
AREAS CHECKED	
NO.	

DATE	
BY	
ORIGINAL SURVEY	
PLOTTED	
NOTE BOOK	
AREAS CHECKED	
NO.	

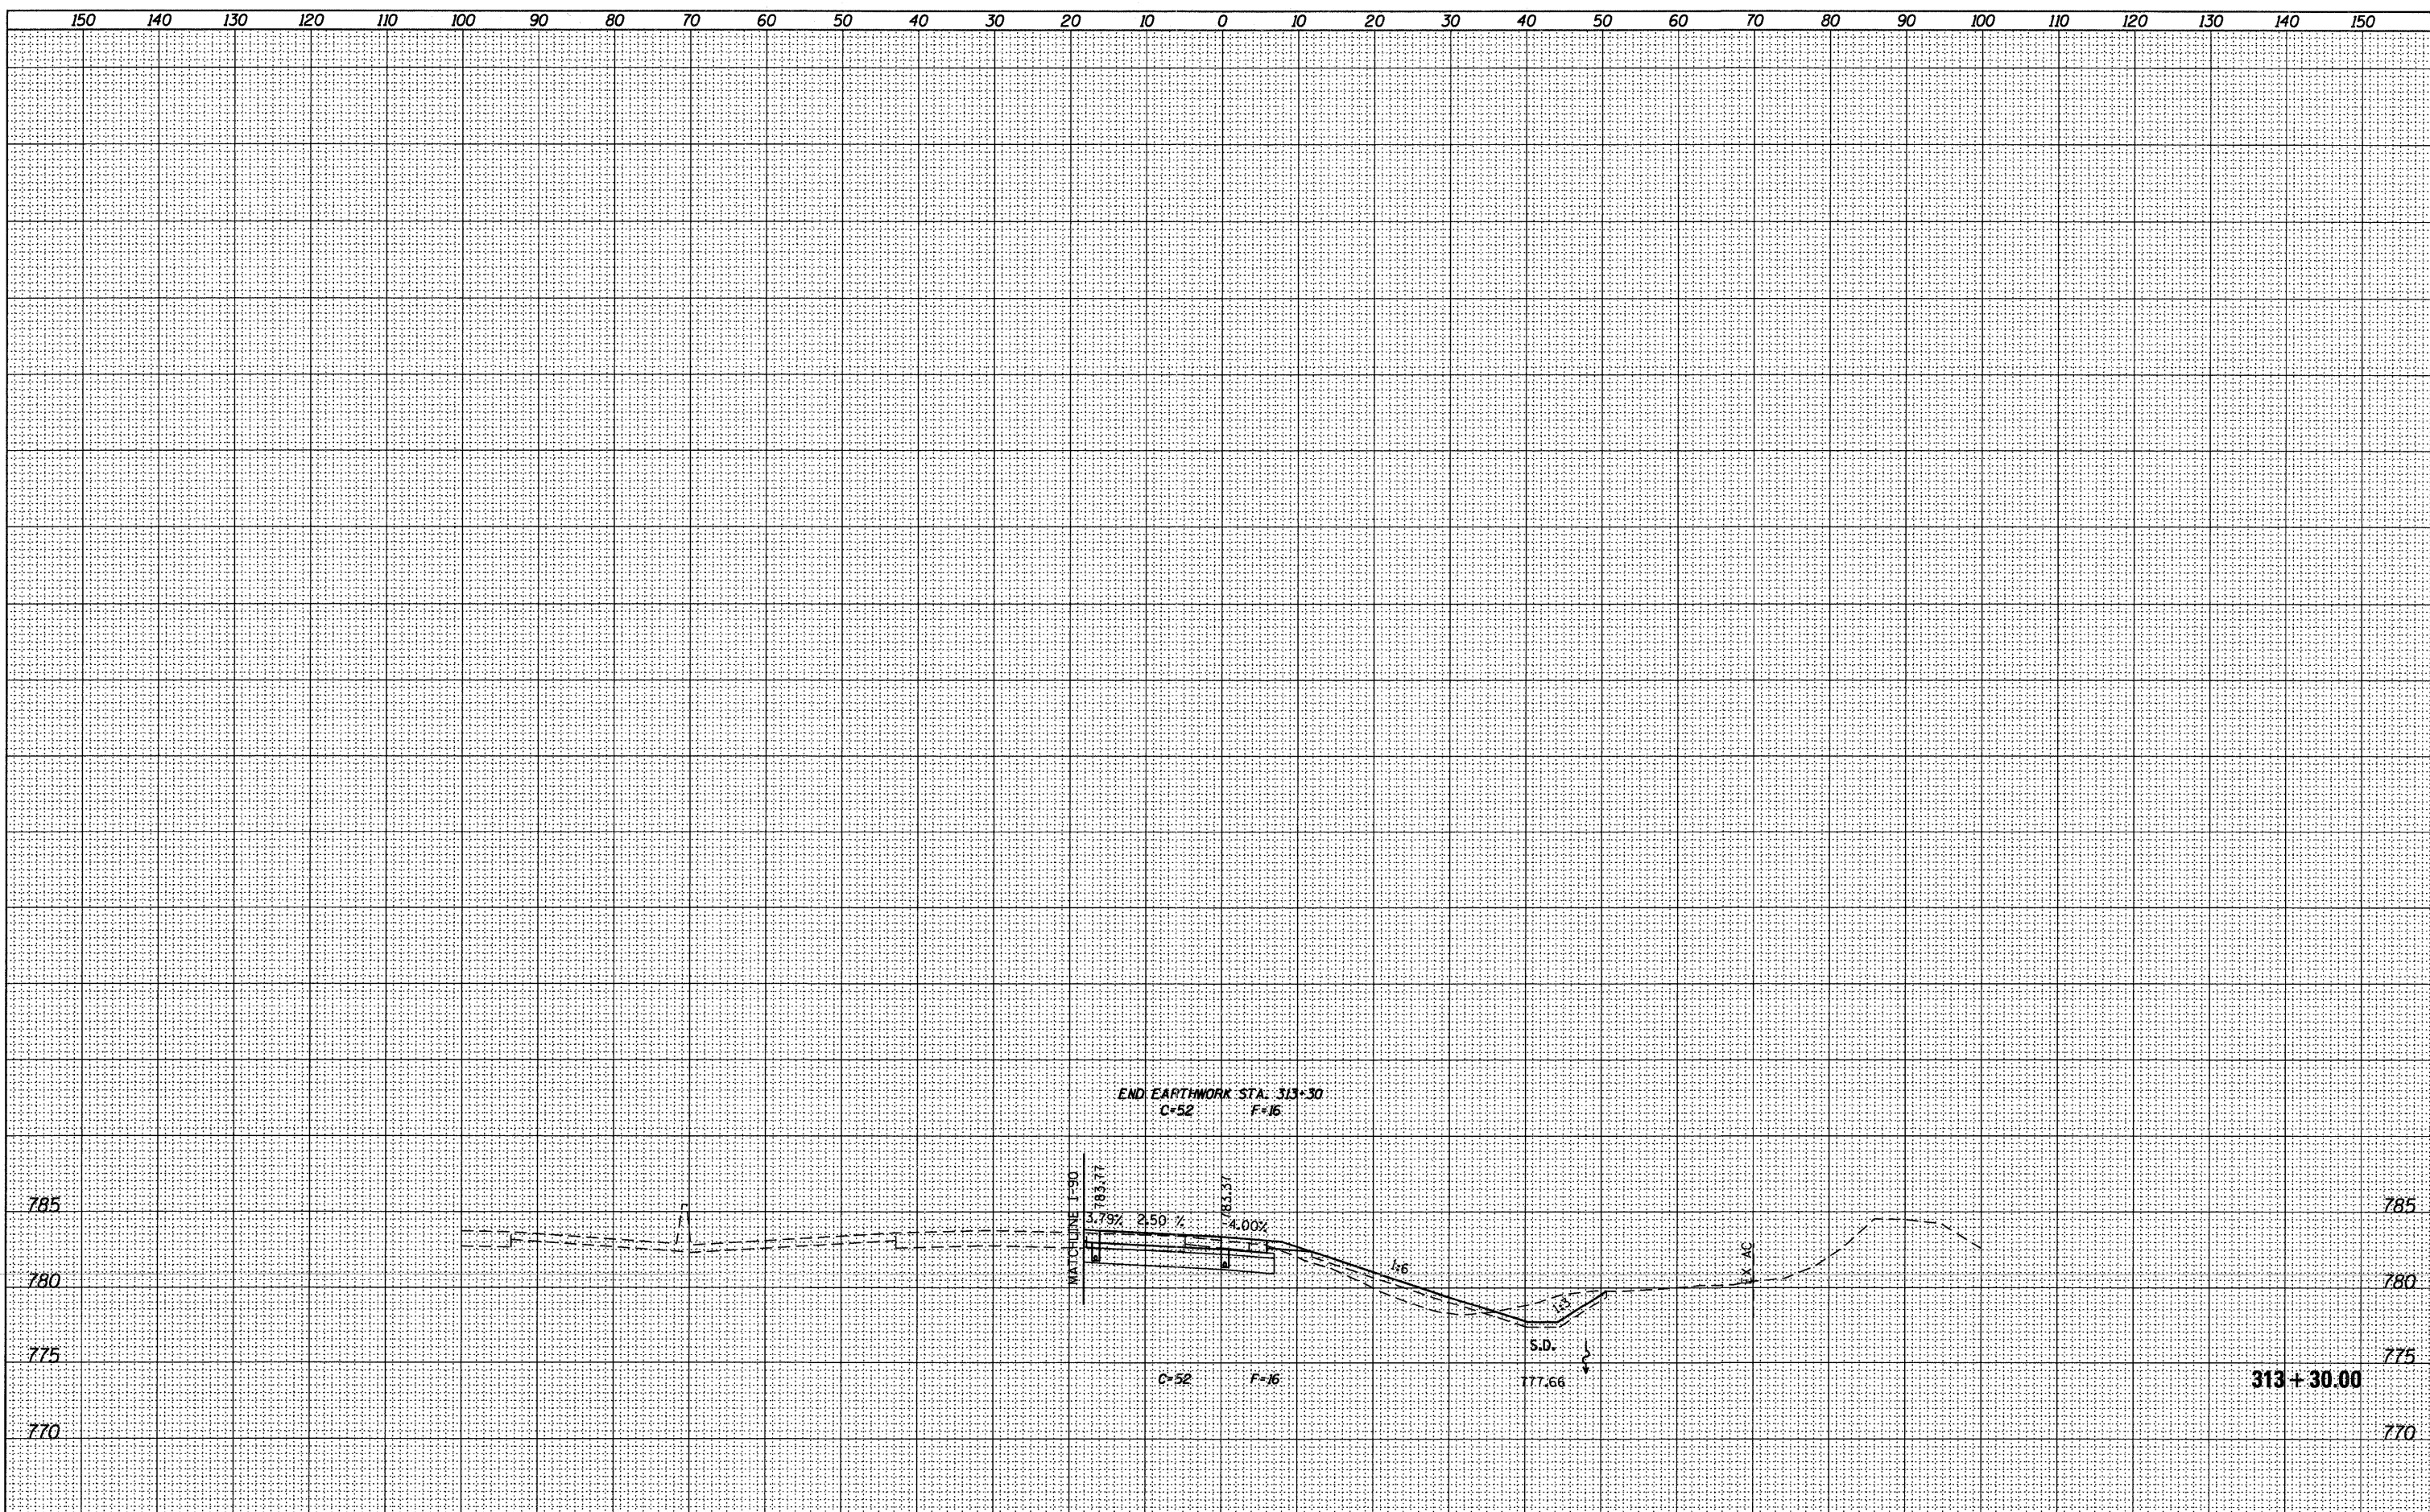

McClure **LOCHNER**
Engineering Associates, Inc.
ENGINEERS ARCHITECTS

USER NAME = USERNAME	DESIGNED - MM	REVISED -
FILE NAME = D206606-shr-xshtrn ramp.dgn	DRAWN - MS	REVISED -
PLOT SCALE = 10.0000' / in.	CHECKED - MM	REVISED -
PLOT DATE = 10/19/2011	DATE - 10/21/2011	REVISED -

**STATE OF ILLINOIS
DEPARTMENT OF TRANSPORTATION**

**CROSS SECTIONS
ROCKTON RD NE RAMP**

SCALE: H: 1"=10'
V: 1"=5'

SHEET NO. 8 OF 8 SHEETS

STA. 313+30.00 TO STA. 313+30.00

F.A.I. RTE.	SECTION	COUNTY	TOTAL SHEETS	SHEET NO.
90	(X2-1)R	WINNEBAGO	510	488
CONTRACT NO. 64C29			ILLINOIS FED. AID PROJECT	