


DATE	
BY	
FINAL SURVEY	
PLOTTED	
NOTE BOOK	
AREAS	
AREAS CHECKED	
NO.	

DATE	
BY	
ORIGINAL SURVEY	
PLOTTED	
NOTE BOOK	
AREAS	
AREAS CHECKED	
NO.	

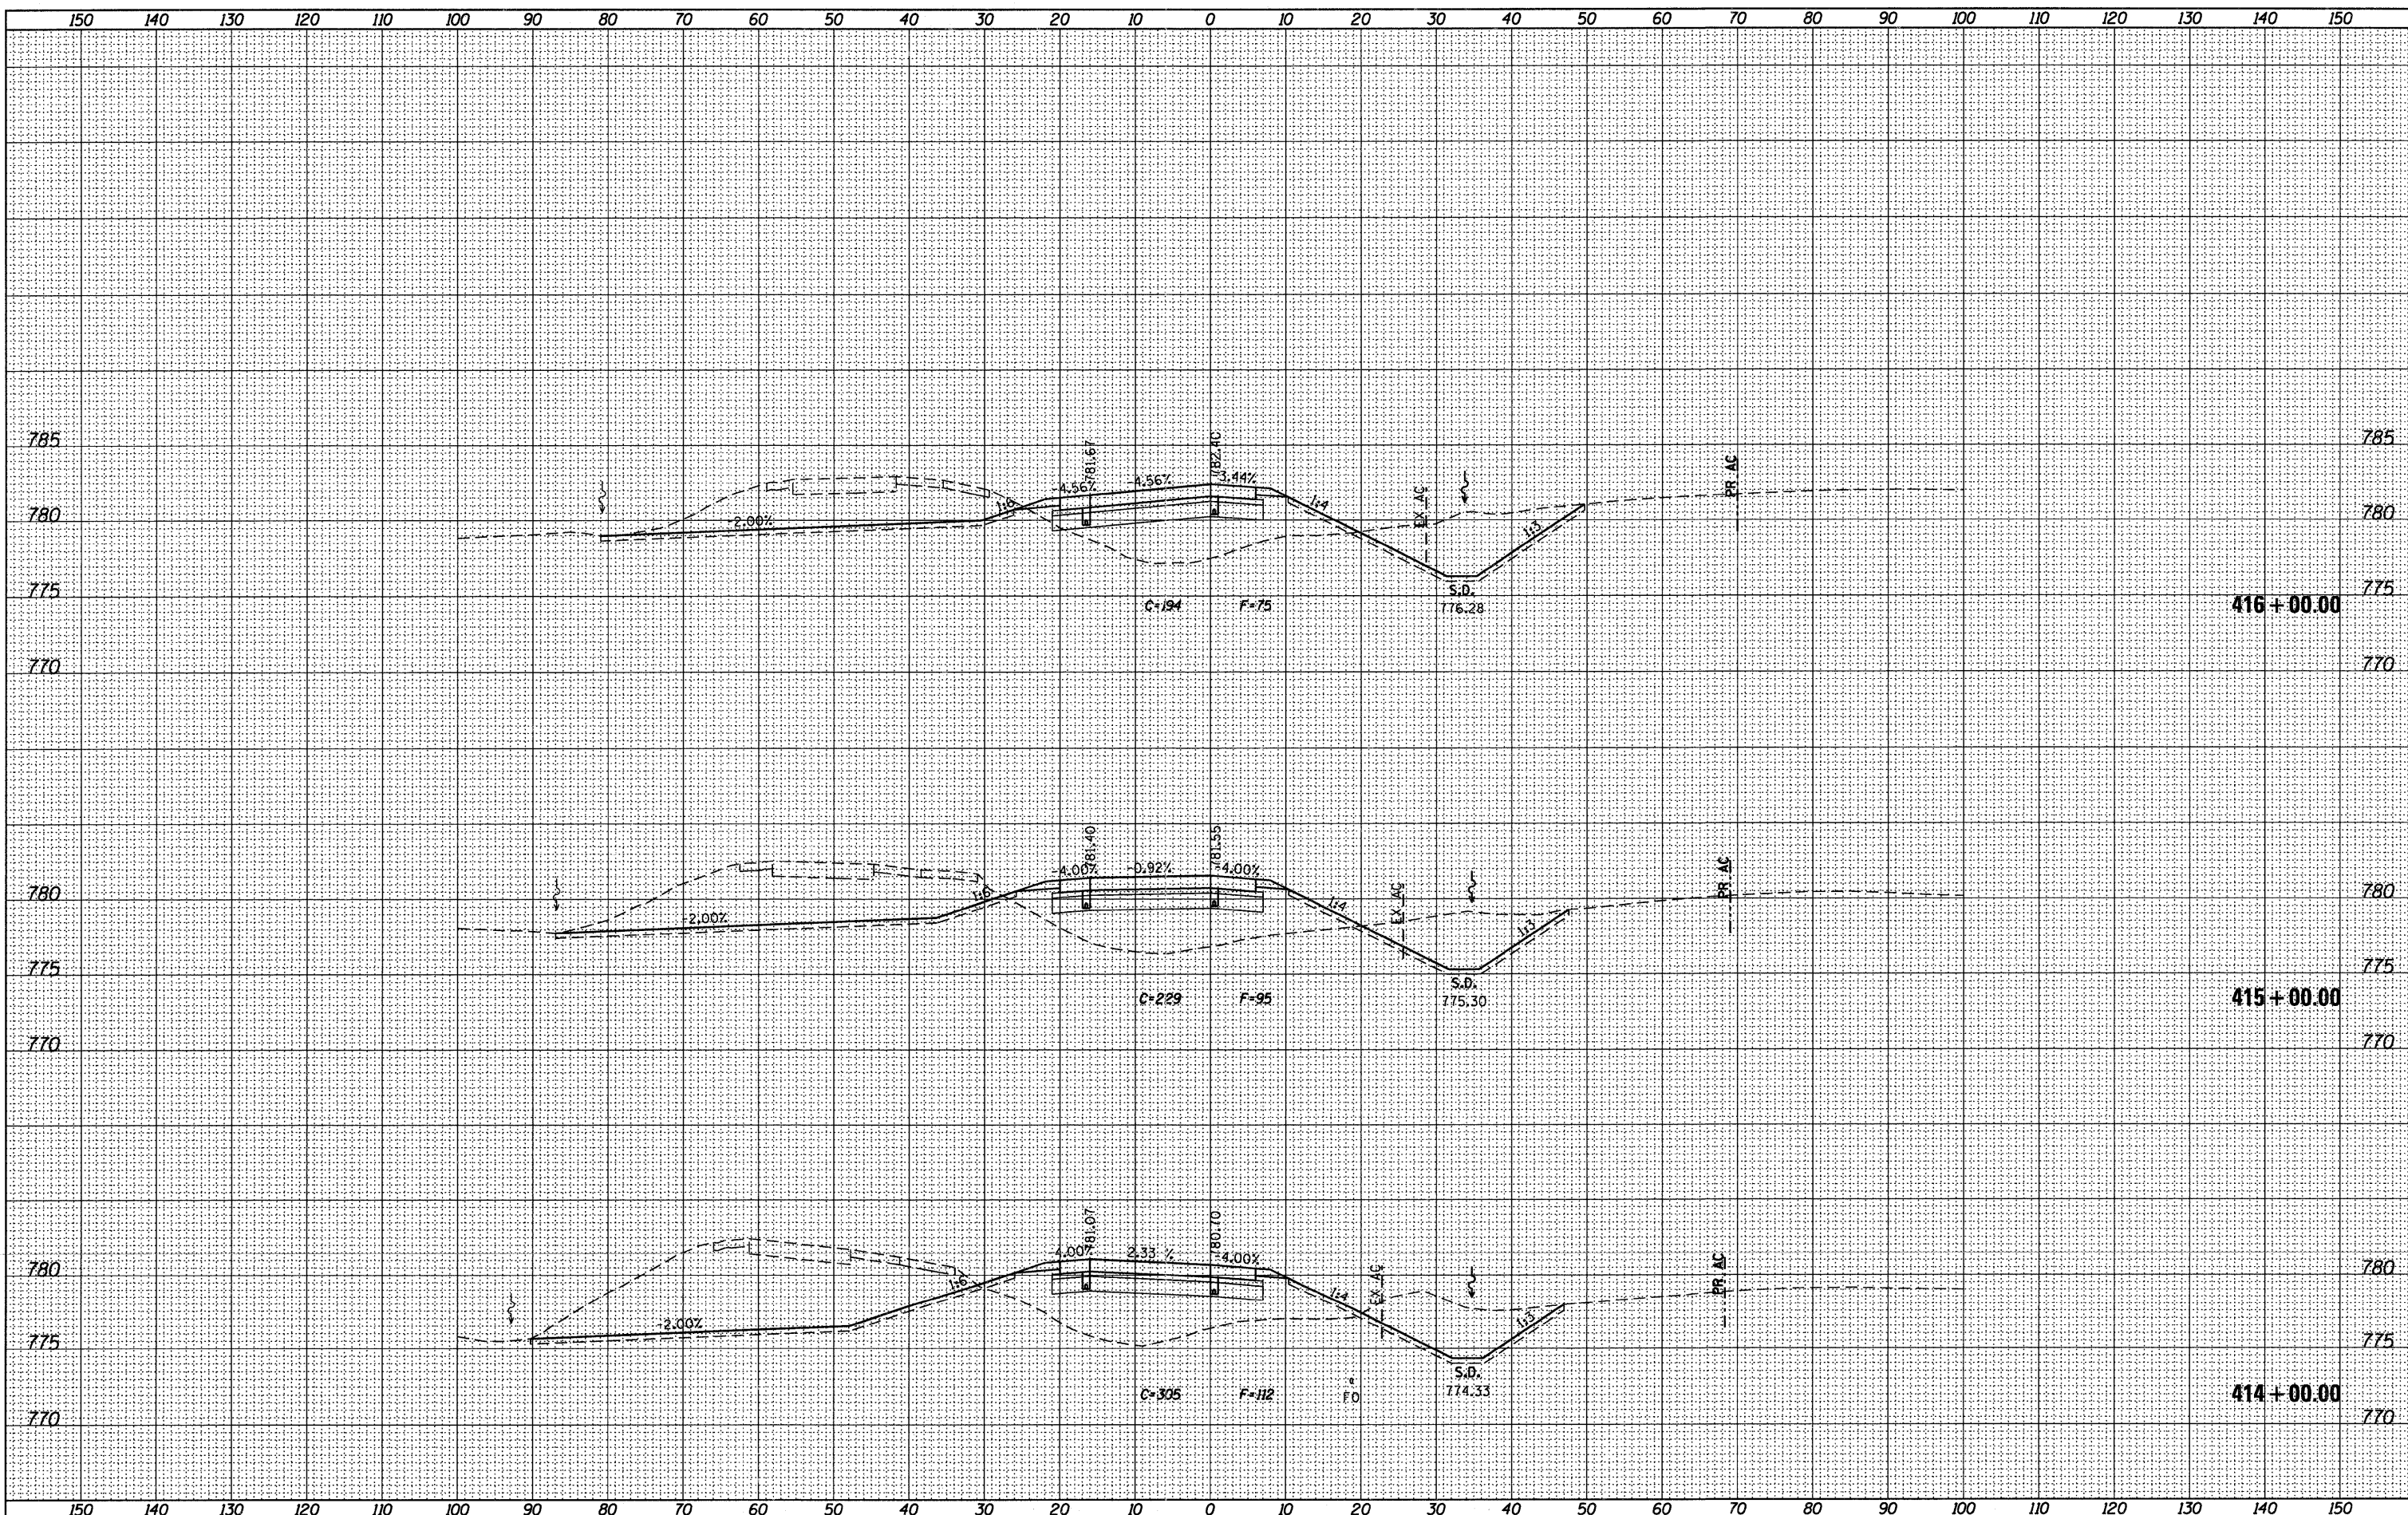

USER NAME = .USERNAME	DESIGNED - MM	REVISED -
FILE NAME = 0206606-shr-xshtrwamp.dgn	DRAWN - MS	REVISED -
PLOT SCALE = 10.0000' / in.	CHECKED - MM	REVISED -
PLOT DATE = 10/19/2011	DATE - 10/21/2011	REVISED -

STATE OF ILLINOIS
DEPARTMENT OF TRANSPORTATION

CROSS SECTIONS
ROCKTON RD NW RAMP

SCALE: H₁ 1"=10'
 V₁ 1"=5'
 SHEET NO. 4 OF 6 SHEETS STA. 414+00.00 TO STA. 416+00.00

F.A.I. RTE.	SECTION	COUNTY	TOTAL SHEETS	SHEET NO.
90	(X2-1)R	WINNEBAGO	510	497
CONTRACT NO. 64C29			ILLINOIS FED. AID PROJECT	