


DATE	
BY	
FINAL SURVEY	
SURVEYED	
PLOTTED	
NOTE BOOK	
AREAS CHECKED	
NO.	

DATE	
BY	
ORIGINAL SURVEY	
SURVEYED	
PLOTTED	
NOTE BOOK	
AREAS CHECKED	
NO.	

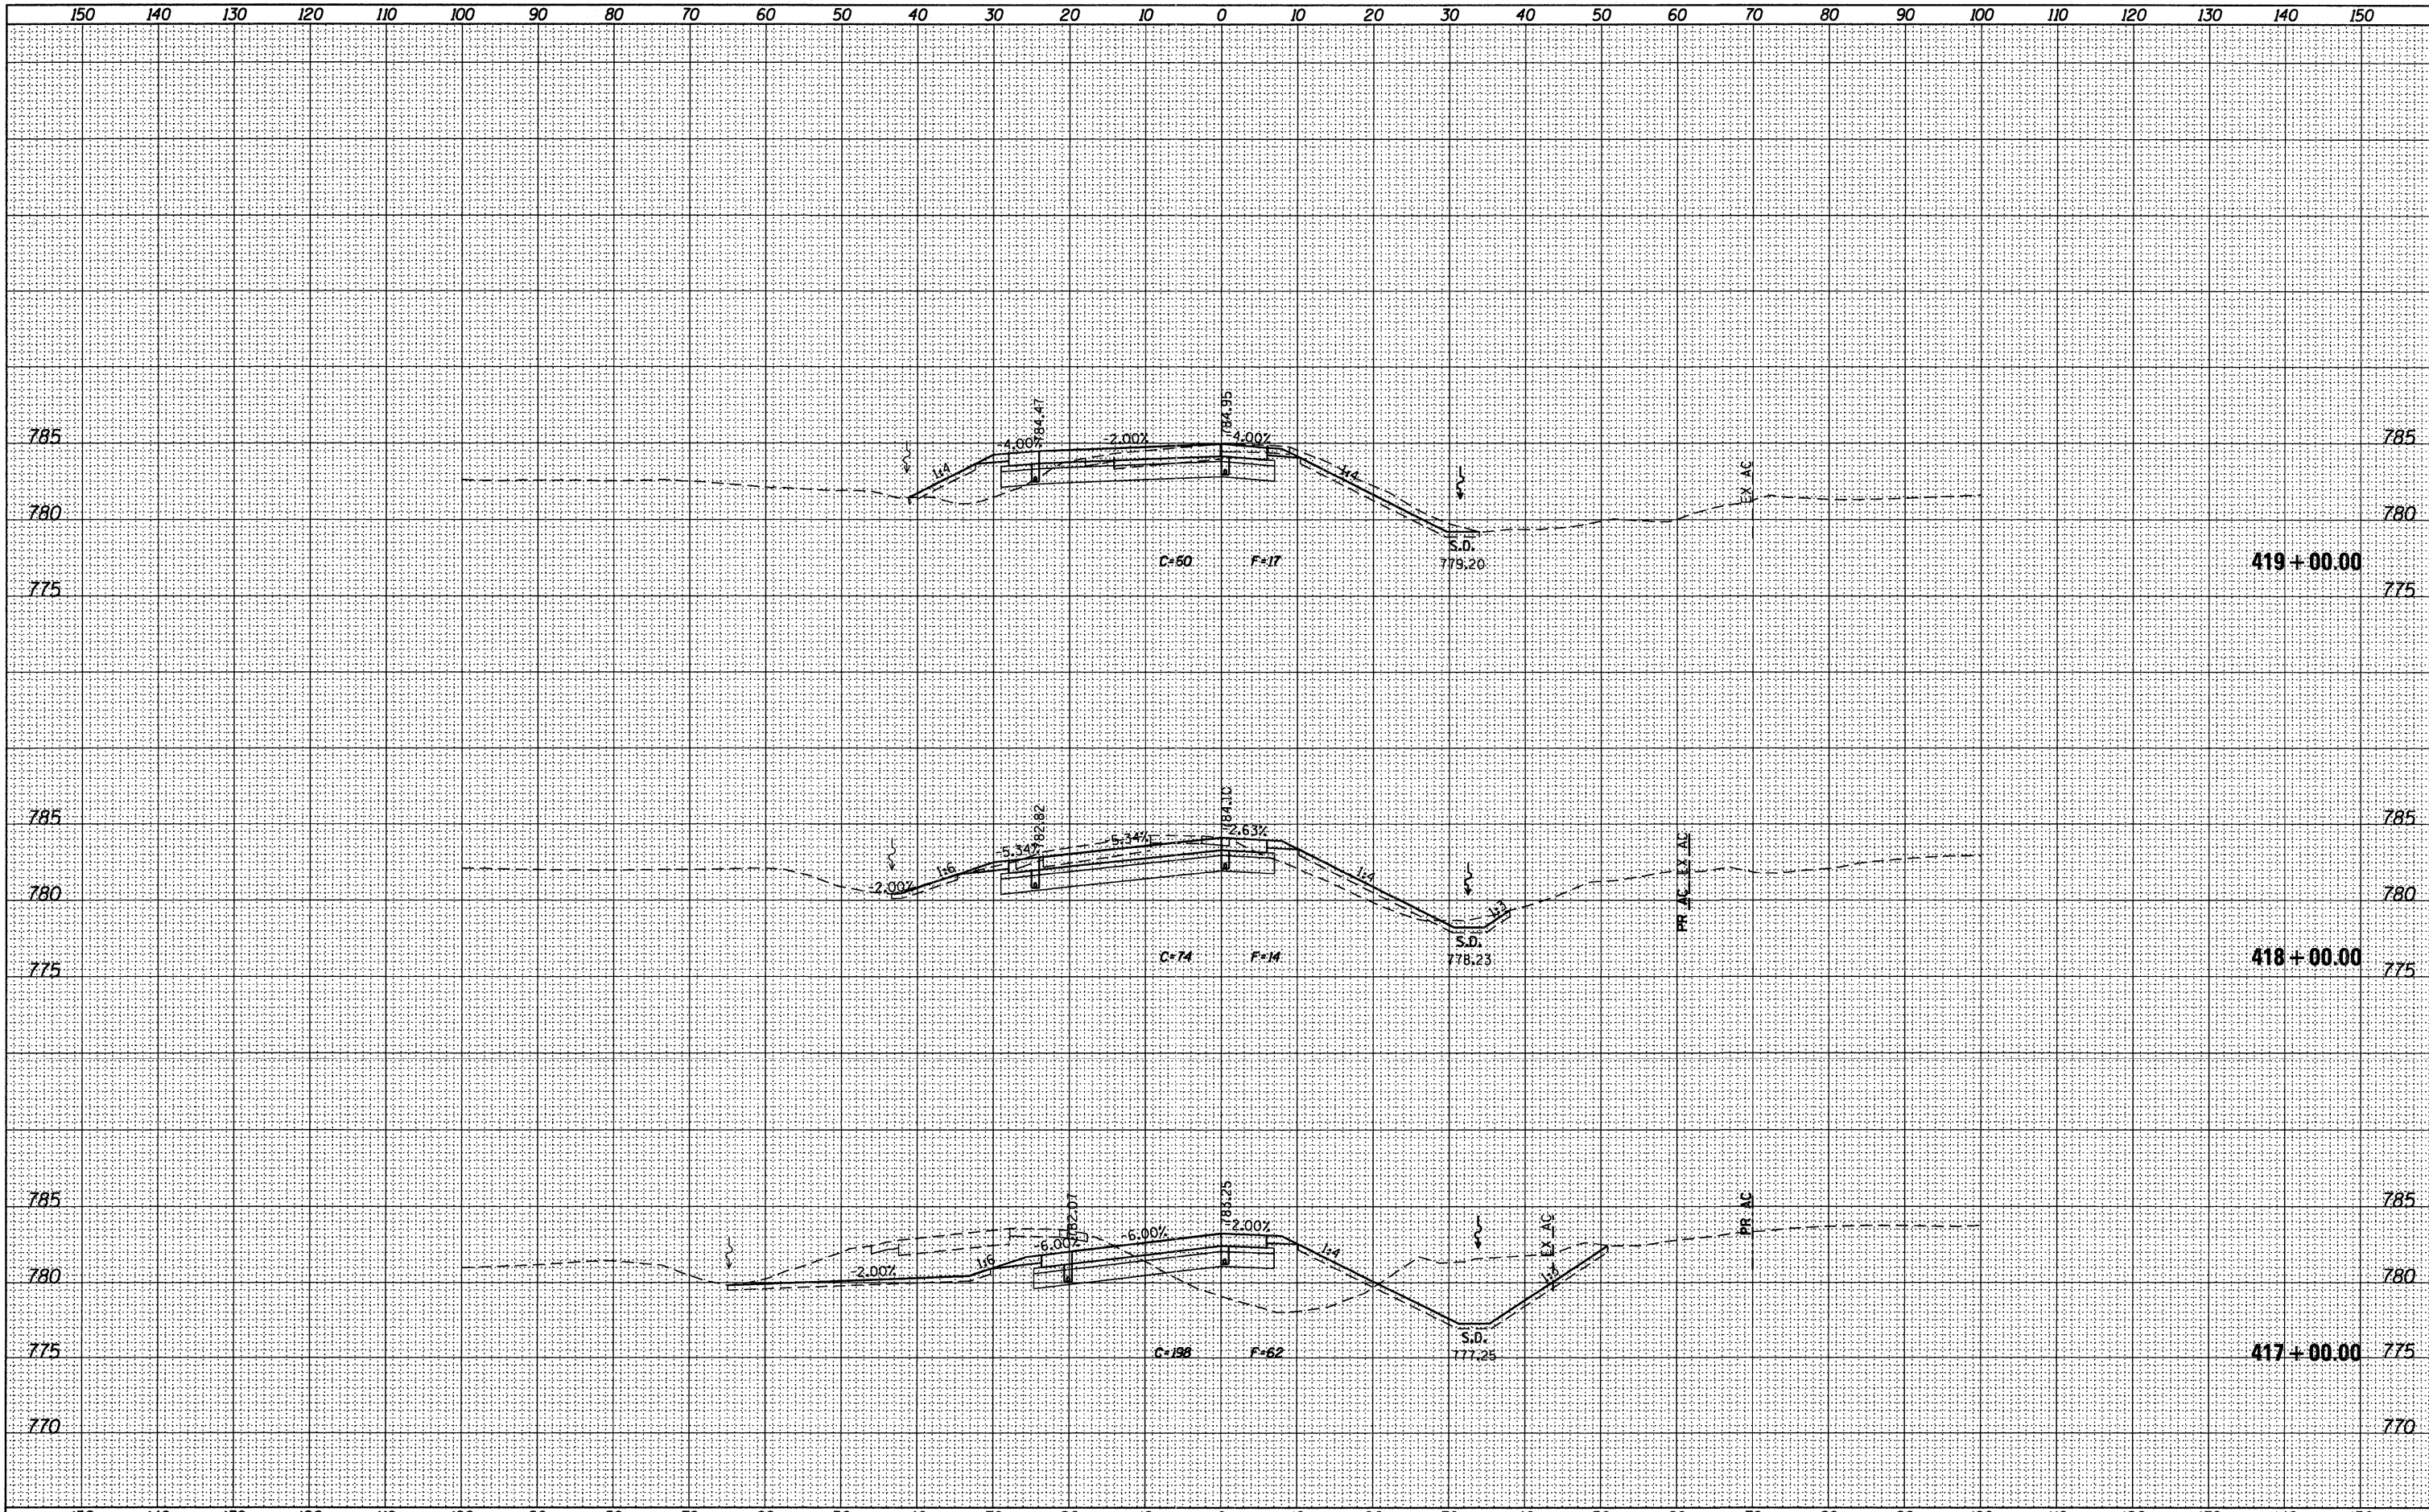

McClure LOCHNER
Engineering Associates, Inc.
RVA
Engineering Associates, Inc.

USER NAME = USERNAME
 FILE NAME = D286686-shr-xsshtrnw ramp.dgn
 PLOT SCALE = 10.0000' / in.
 PLOT DATE = 10/19/2011

DESIGNED - MM
 DRAWN - MS
 CHECKED - MM
 DATE - 10/21/2011

REVISED -
 REVISED -
 REVISED -
 REVISED -

**STATE OF ILLINOIS
 DEPARTMENT OF TRANSPORTATION**

**CROSS SECTIONS
 ROCKTON RD NW RAMP**

SCALE: H: 1"=10'
 V: 1"=5'

SHEET NO. 5 OF 6 SHEETS STA. 417+00.00 TO STA. 419+00.00

F.A.I. RTE.	SECTION	COUNTY	TOTAL SHEETS	SHEET NO.
90	(X2-1)R	WINNEBAGO	510	498
			CONTRACT NO. 64C29	
ILLINOIS FED. AID PROJECT				