


FINAL SURVEY	DATE
SURVEYED	
PLOTTED	
NOTE BOOK	
AREAS CHECKED	

ORIGINAL SURVEY	DATE
SURVEYED	
PLOTTED	
NOTE BOOK	
AREAS CHECKED	

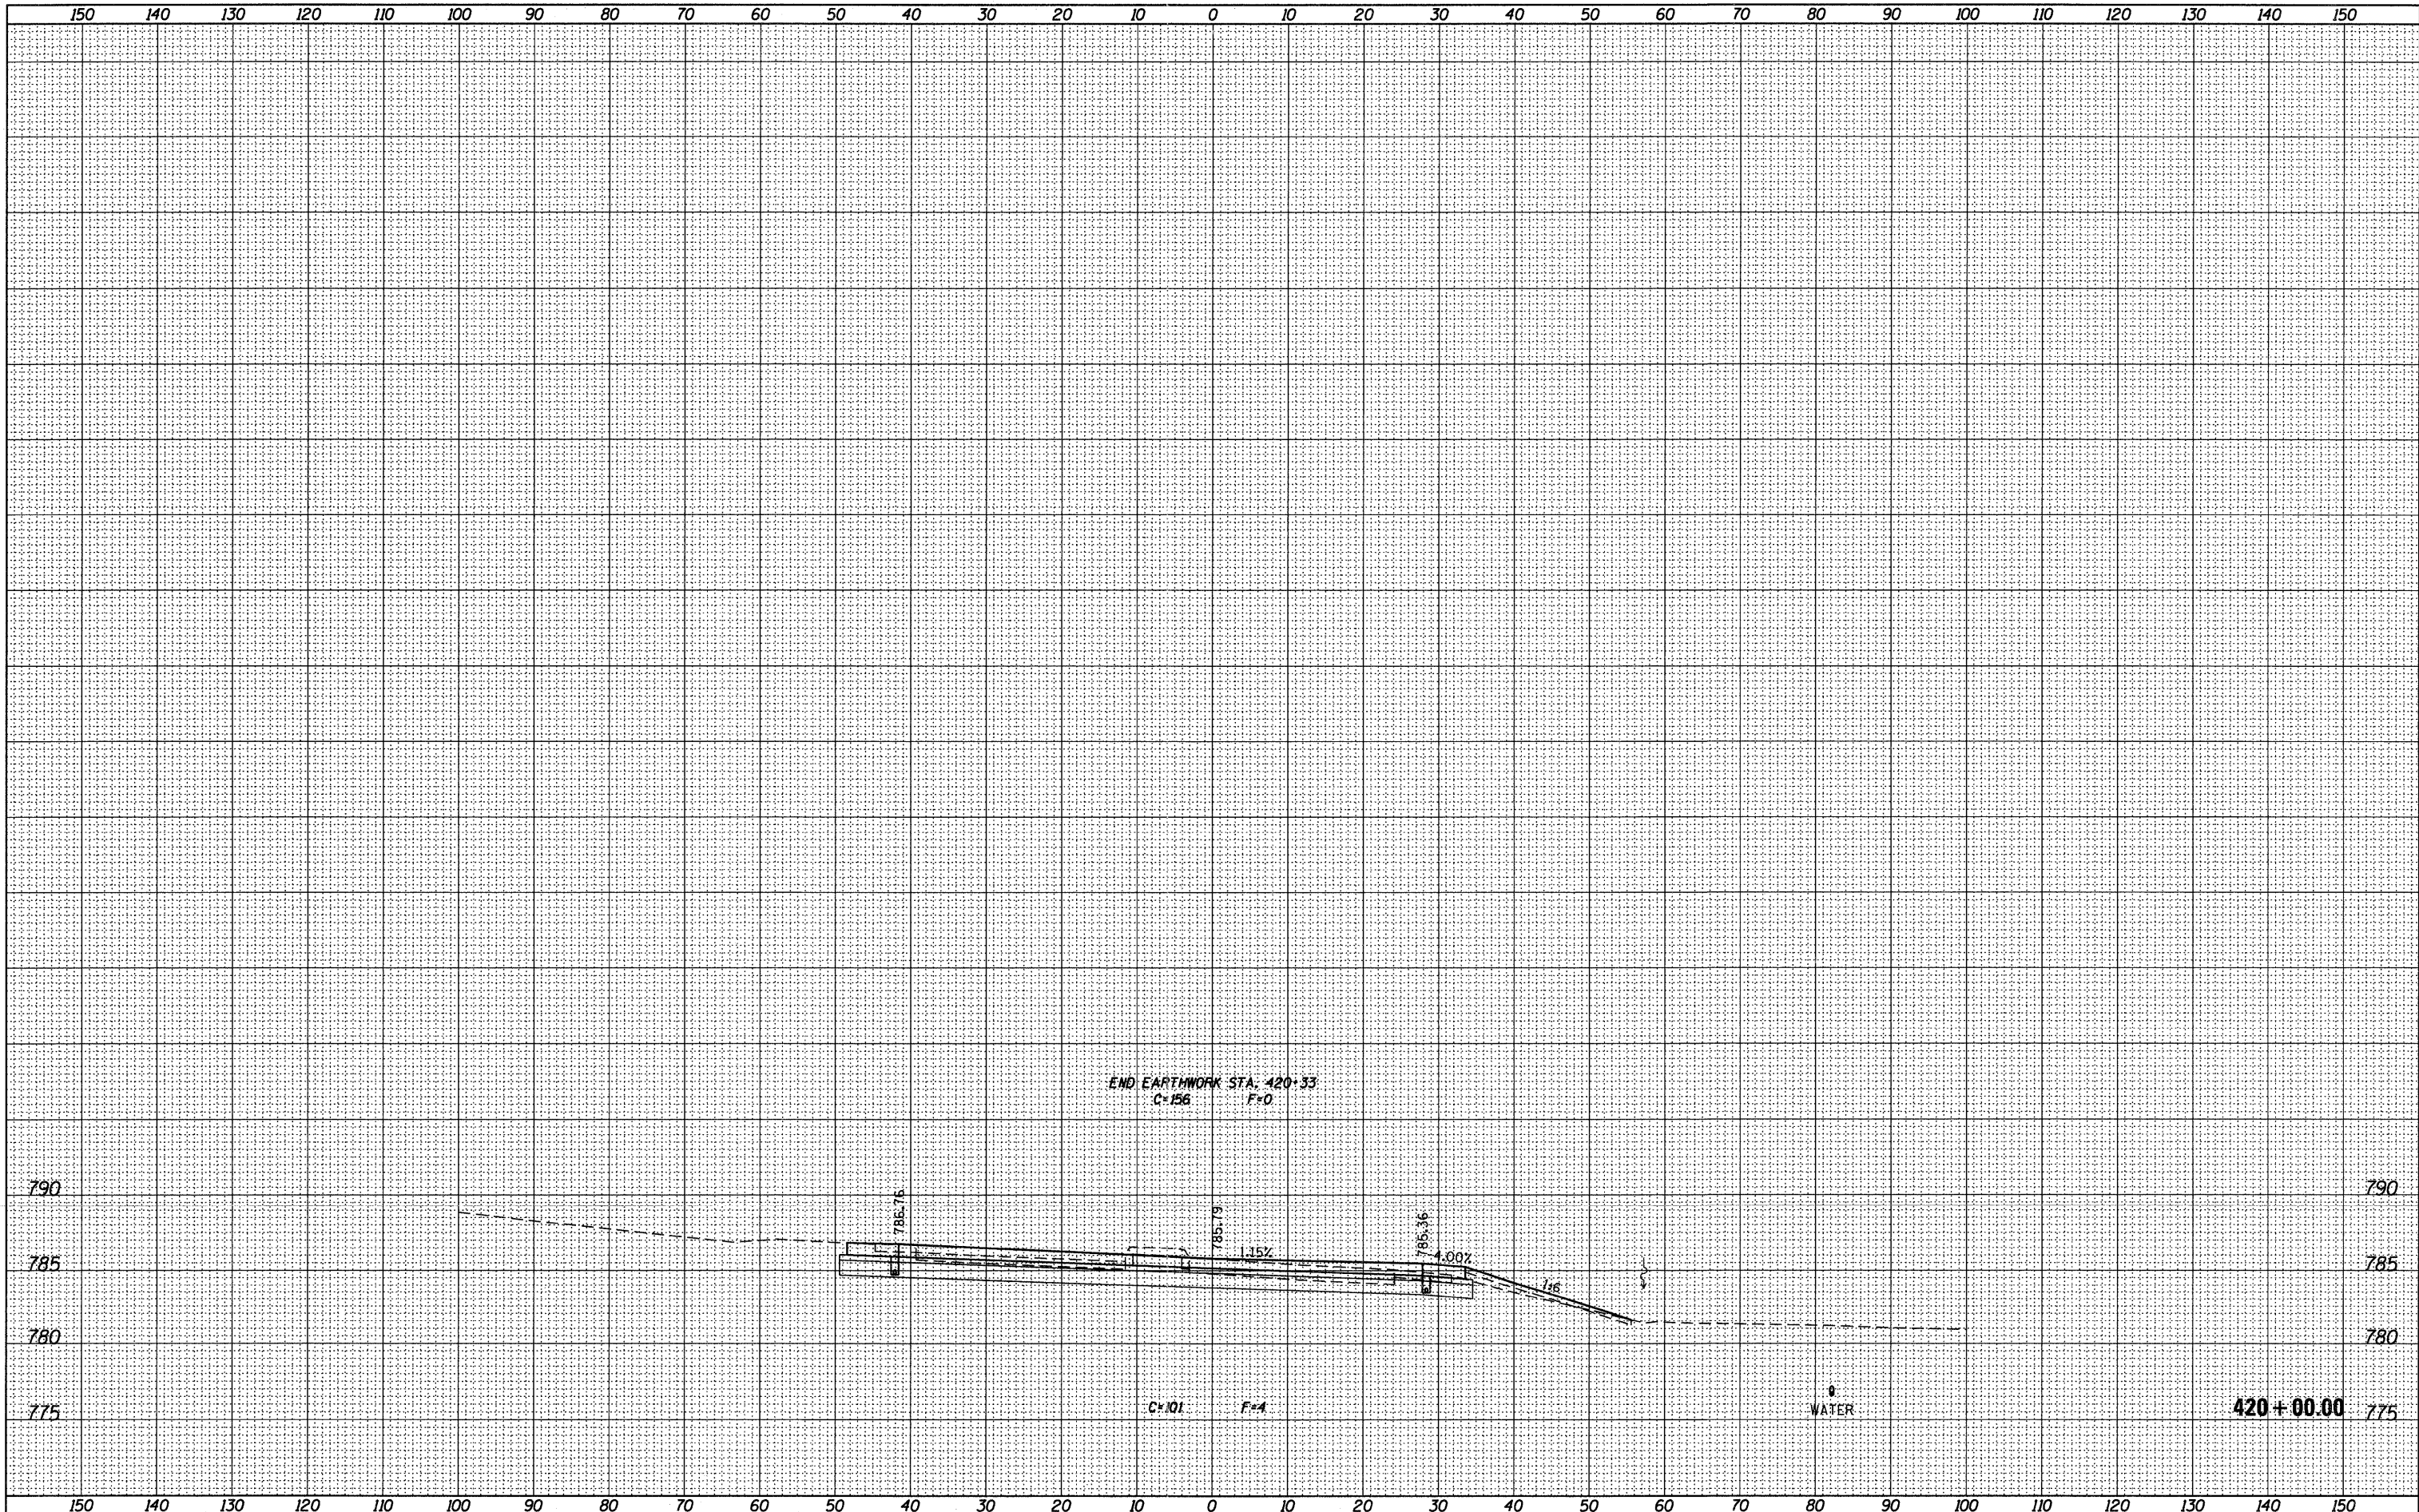

USER NAME = .\USERNAME_	DESIGNED - MM	REVISED -
FILE NAME = D286606-shr-xshtrwramp.dgn	DRAWN - MS	REVISED -
PLOT SCALE = 10.0000' / in.	CHECKED - MM	REVISED -
PLOT DATE = 10/19/2011	DATE - 10/21/2011	REVISED -

STATE OF ILLINOIS
DEPARTMENT OF TRANSPORTATION

SCALE: H: 1"=10'	
V: 1"=5'	
SHEET NO. 6	OF 6 SHEETS
STA. 420+00.00 TO STA. 420+00.00	

CROSS SECTIONS
ROCKTON RD NW RAMP

F.A.I. RTE.	SECTION	COUNTY	TOTAL SHEETS	SHEET NO.
90	(X2-1)R	WINNEBAGO	510	499
CONTRACT NO. 64C29			ILLINOIS FED. AID PROJECT	