


DATE	
BY	
FINAL SURVEY	
PLOTTED	
NOTE BOOK	
AREAS CHECKED	
NO.	

DATE	
BY	
ORIGINAL SURVEY	
PLOTTED	
NOTE BOOK	
AREAS CHECKED	
NO.	

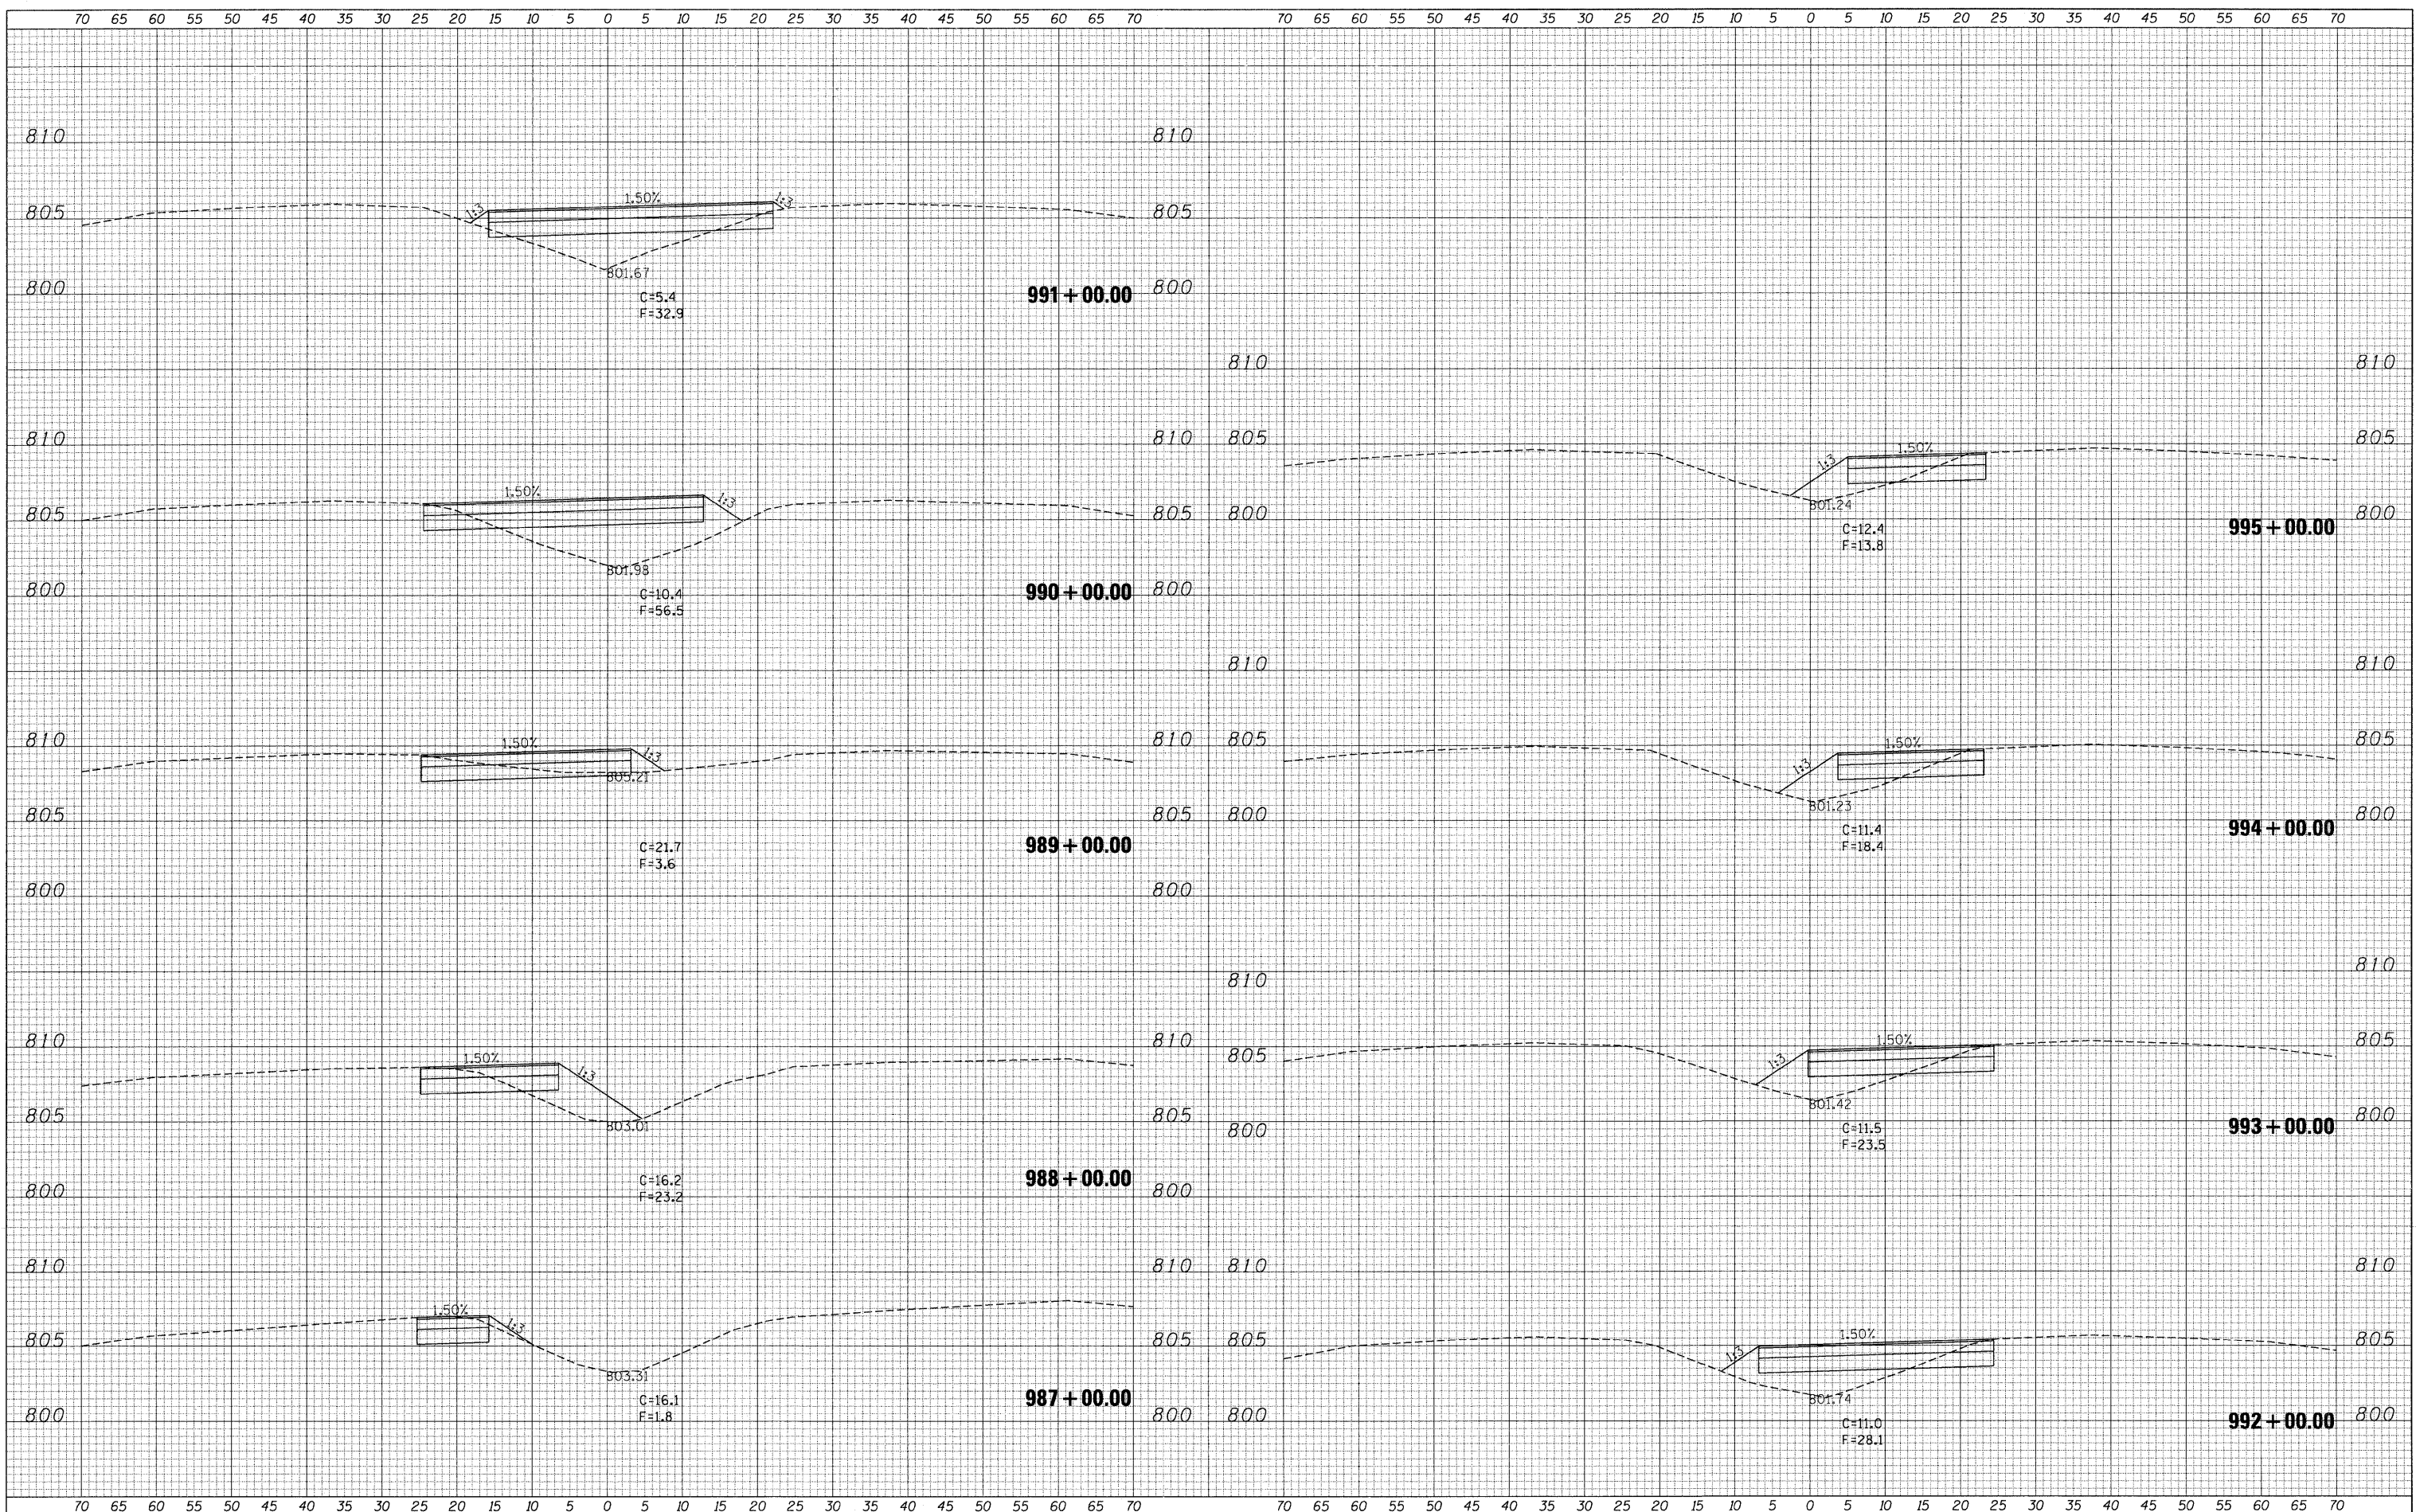

**McClure LOCHNER**  
Engineering Associates, Inc. ILLINOIS ENGINEERS  
**RVA**  
Regions, Inc. ENGINEERS

USER NAME = .USERNAME	DESIGNED - CGC	REVISED -
PLLOT SCALE = 10.0000' / IN.	DRAWN - CGC	REVISED -
PLLOT DATE = 10/19/2011	CHECKED - AM	REVISED -
	DATE - 10/14/2011	REVISED -

**STATE OF ILLINOIS  
DEPARTMENT OF TRANSPORTATION**

**STAGE 1 WISCONSIN CROSSOVER  
CROSS SECTIONS**

SCALE:  $\frac{1"}{40'}$  SHEET NO. OF SHEETS STA. 987+00.00 TO STA. 995+00.00

F.A.I. RTE. 90	SECTION (X2-1)R	COUNTY WINNEBAGO	TOTAL SHEETS 510	SHEET NO. 504
ILLINOIS FED. AID PROJECT			CONTRACT NO. 64C29	