


DATE _____
 BY _____
 SURVEYED _____
 PLOTTED _____
 NOTE BOOK _____
 AREAS _____
 AREAS CHECKED _____

DATE _____
 BY _____
 SURVEYED _____
 PLOTTED _____
 NOTE BOOK _____
 AREAS _____
 AREAS CHECKED _____

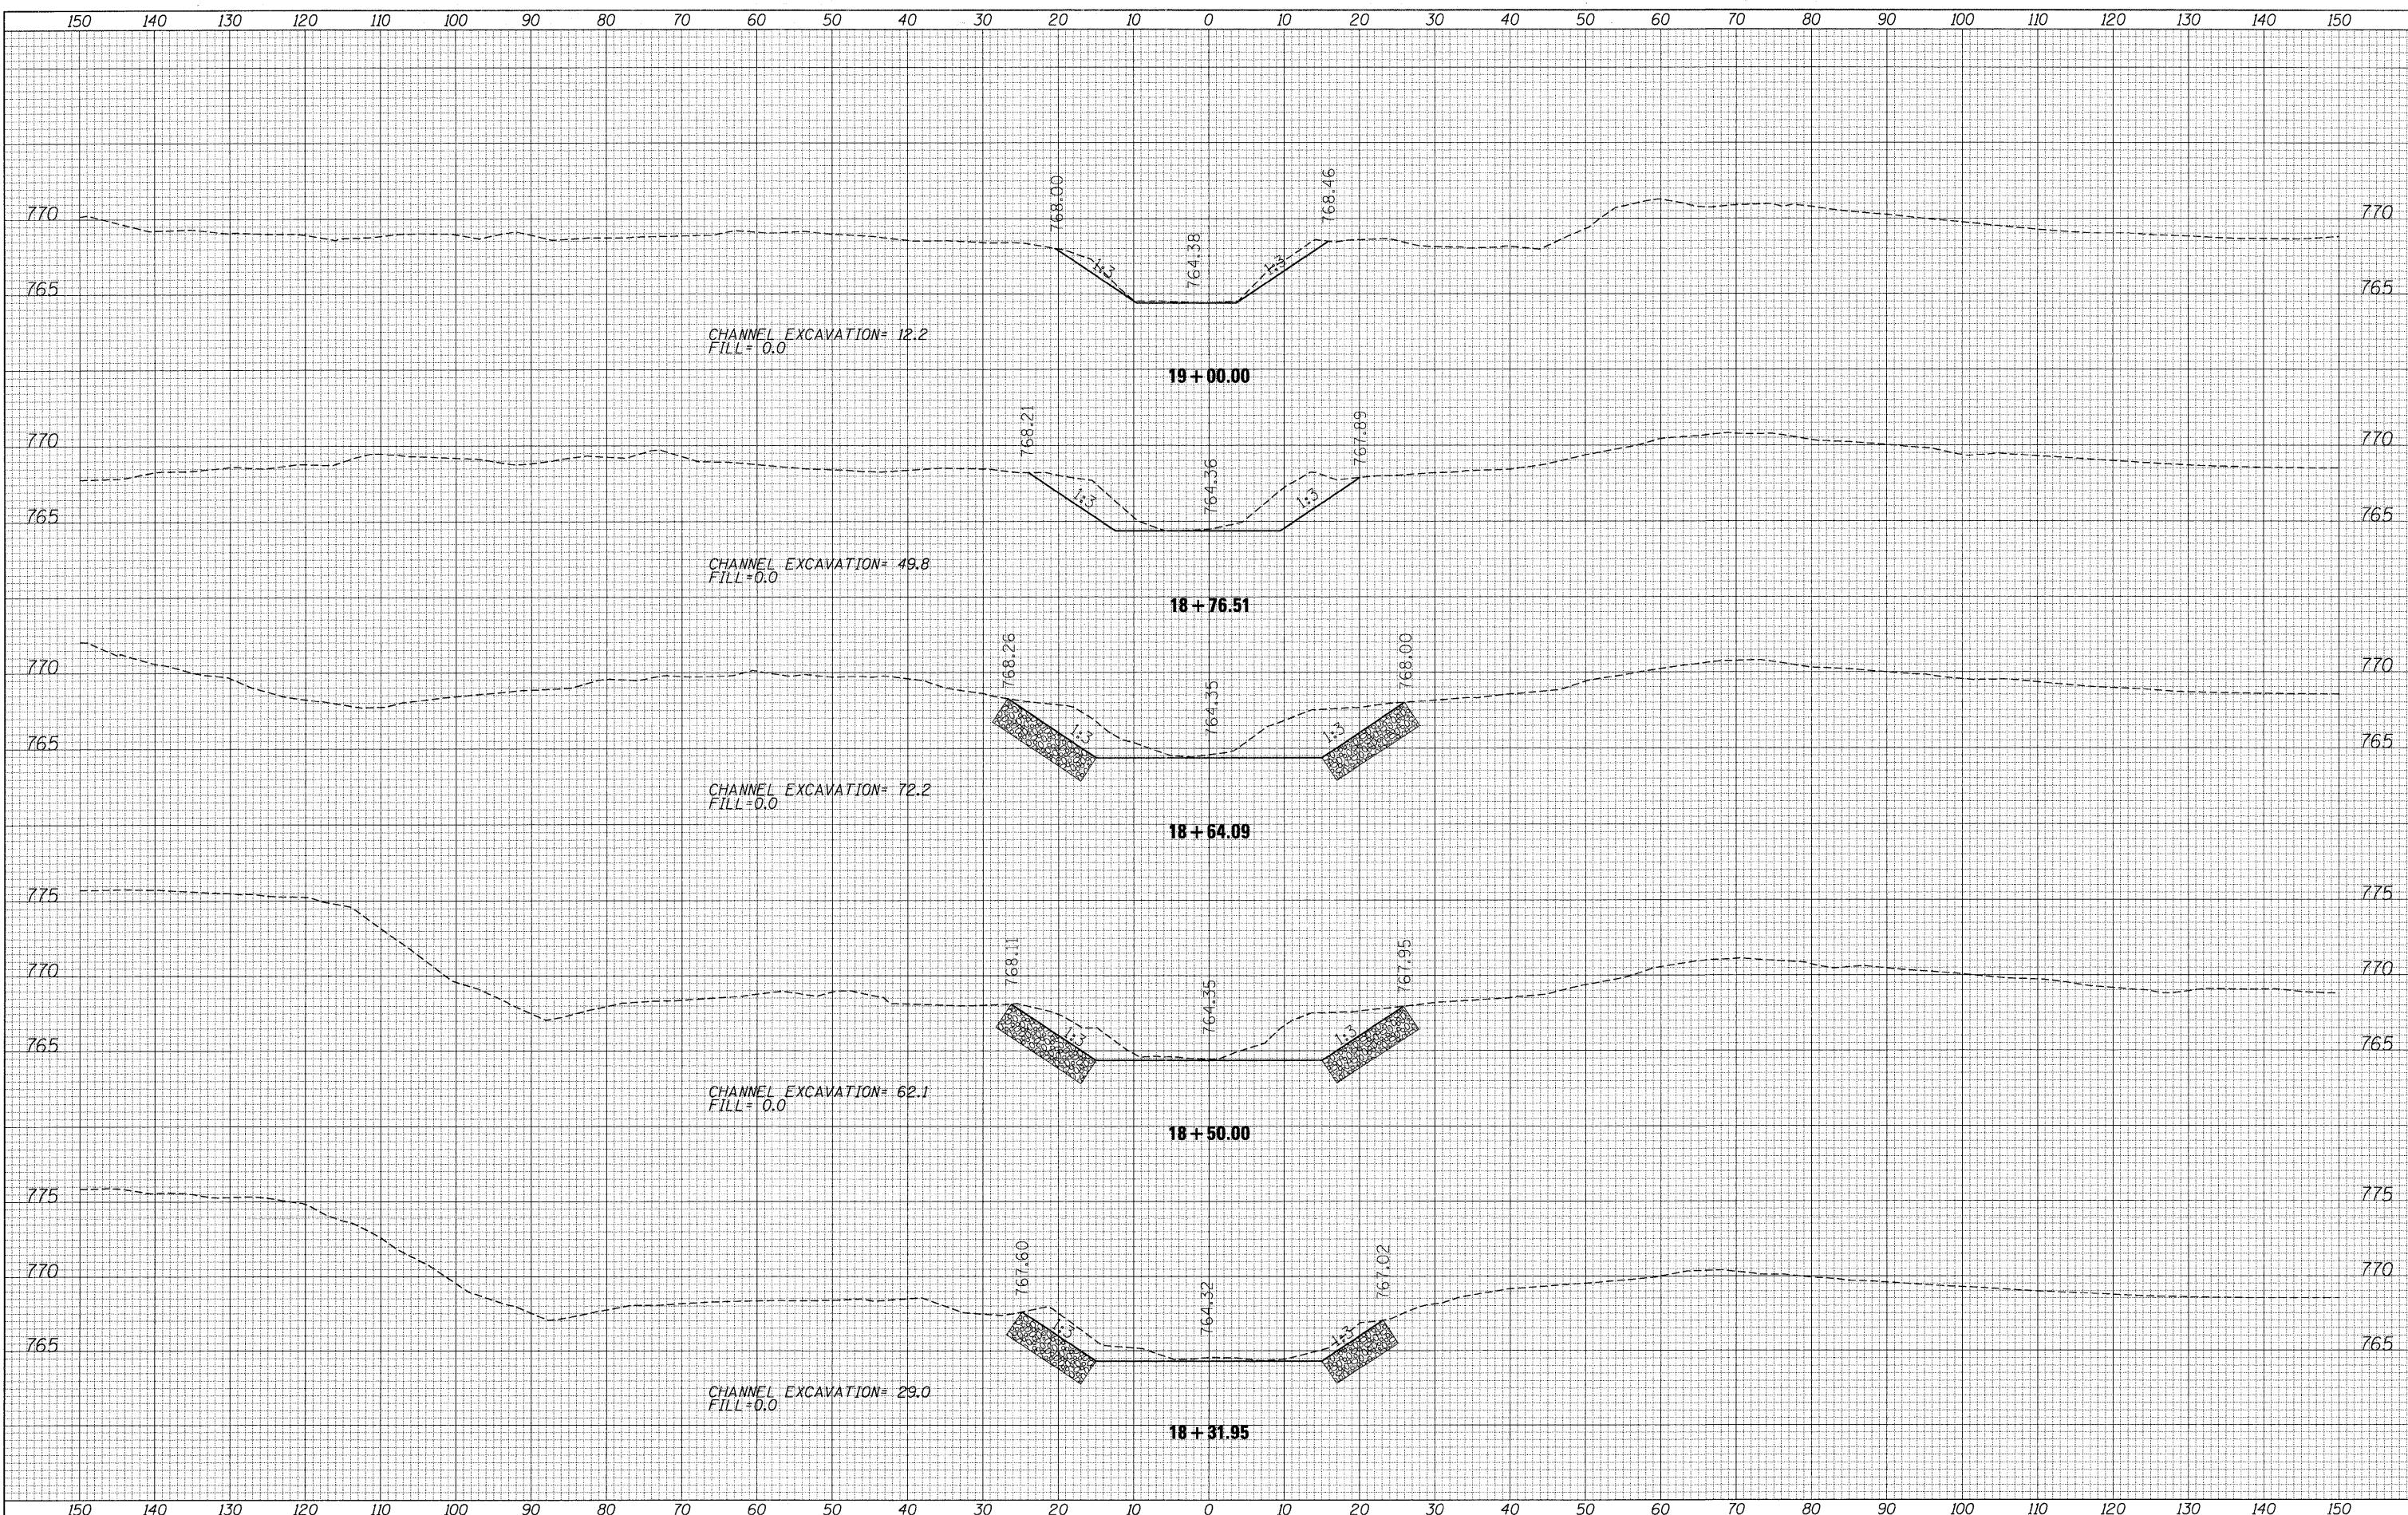

McClure LOCHNER
 ENGINEERING ASSOCIATES, INC.
RVA
 ENGINEERING CONSULTANTS
OEI
 OREGON ENGINEERING INC.

USER NAME = .USERNAME.	DESIGNED - AM	REVISED -
PLOT SCALE = 10.0000' / IN.	DRAWN - ECS	REVISED -
PLOT DATE = 10/19/2011	CHECKED - AM	REVISED -
	DATE - 10/14/2011	REVISED -

**STATE OF ILLINOIS
 DEPARTMENT OF TRANSPORTATION**

**RELOCATION DRY CREEK
 CROSS SECTIONS**

SCALE: $\frac{H}{V} = \frac{1"}{40'}$ SHEET NO. OF SHEETS STA. 18+31.95 TO STA. 19+00.00

F.A.I. RTE. 90	SECTION (X2-1R)	COUNTY WINNEBAGO	TOTAL SHEETS 510	SHEET NO. 509
CONTRACT NO. 64C29			ILLINOIS FED. AID PROJECT	