


# Traffic Control Plan Stage I

*Iowa approach*

Refer to Standard 701402 for additional signs and devices.

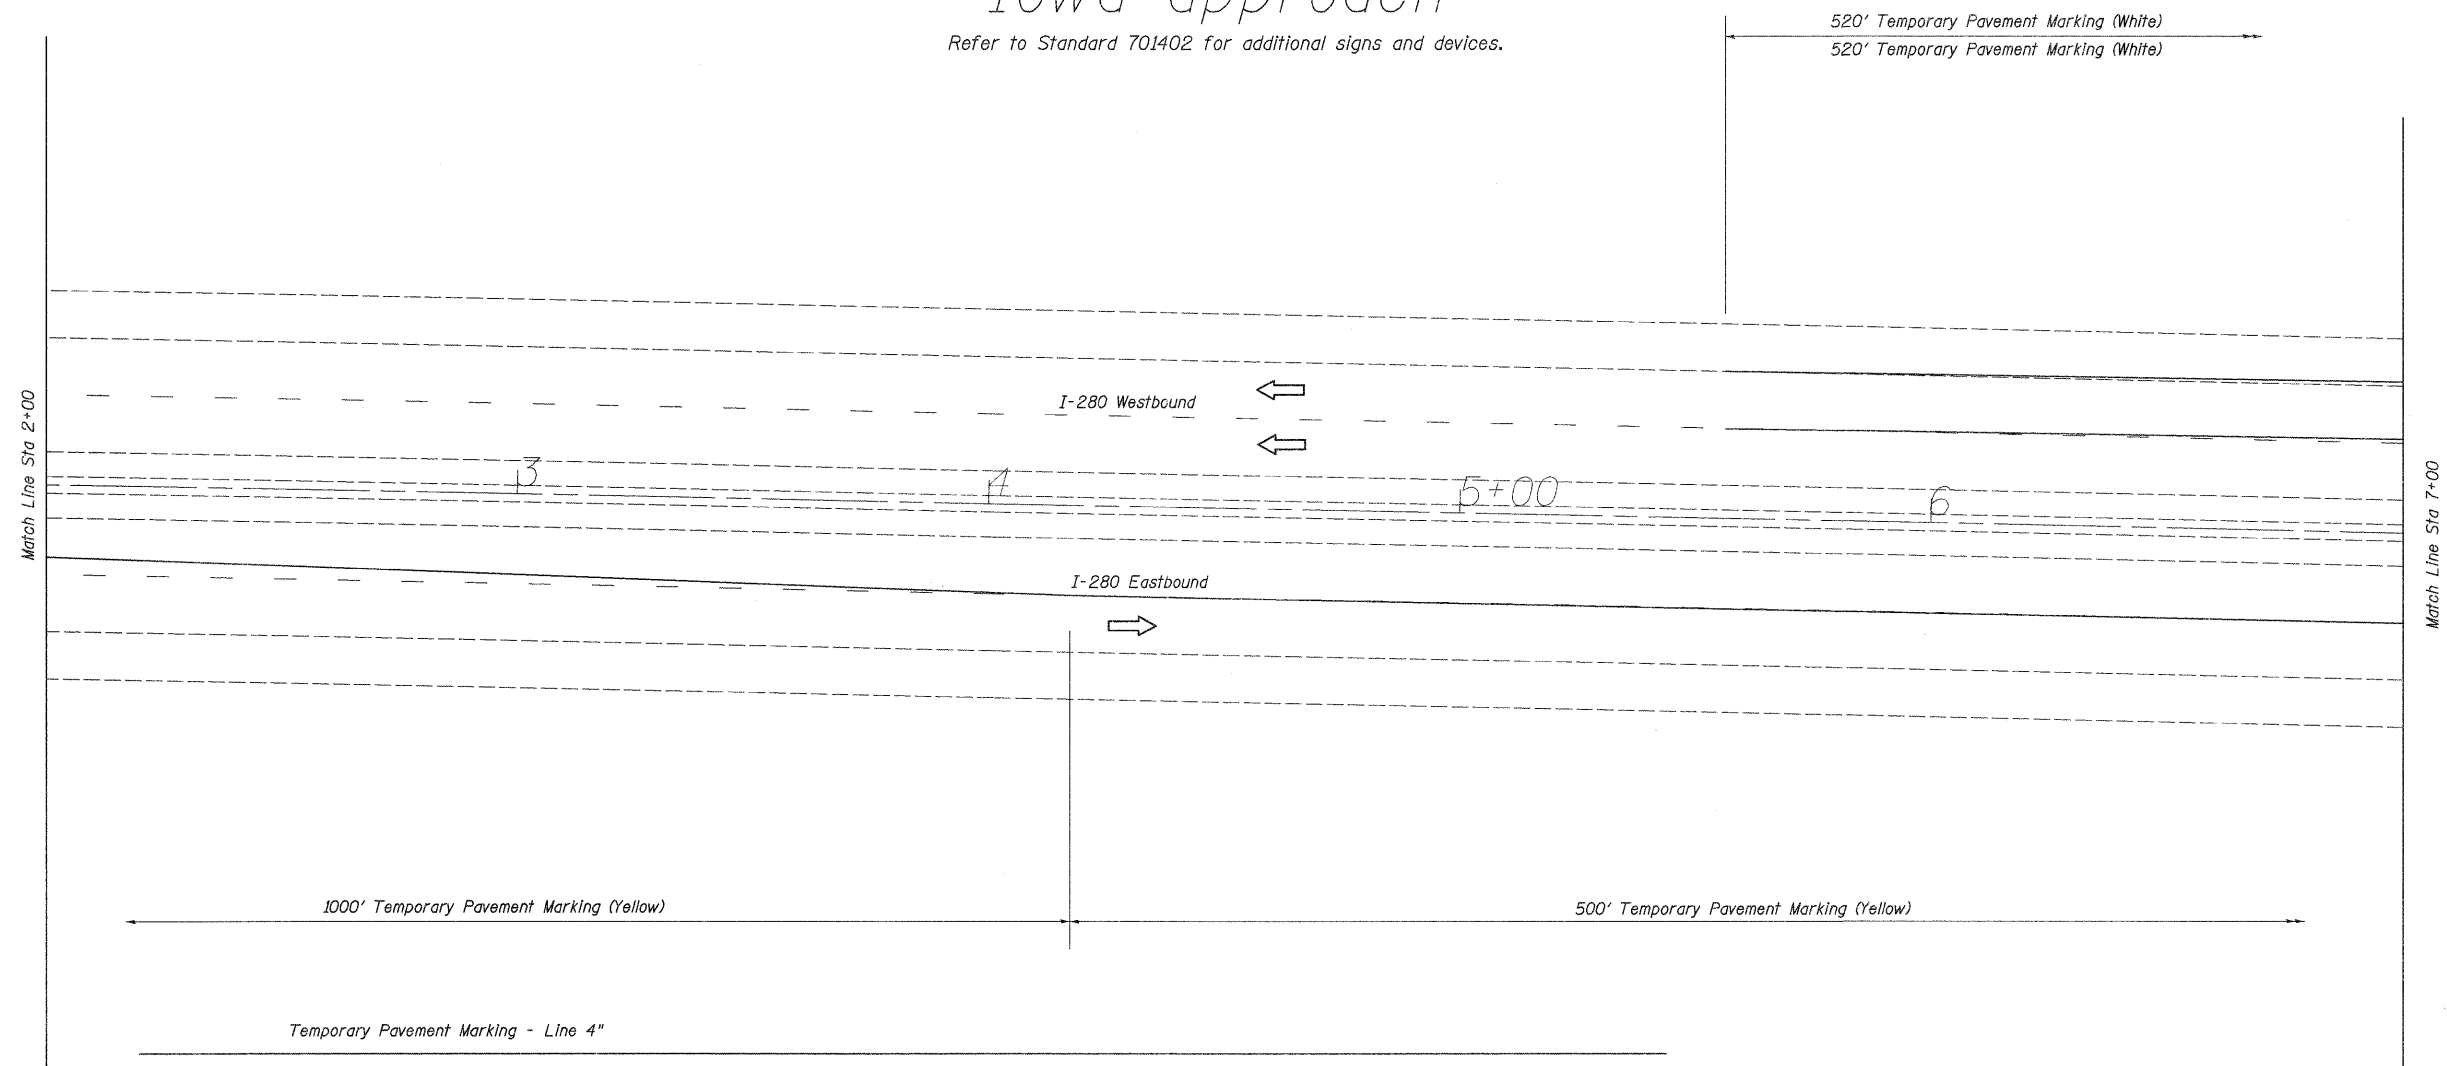

Stage I Eastbound		Stage I Westbound		Stage II Eastbound		Stage II Westbound	
1000' Taper	1000	1000' Taper	1000	1000' Taper	1000	1000' Taper	1000
500' Tangent	500	500' Tangent	500	500' Tangent	500	500' Tangent	500
Lane shift	2x130	Lane shift	2x130	Lane shift	2x130	Lane shift	2x130
50' Ext.	2x50	50' Ext.	2x50	50' Ext.	2x50	50' Ext.	2x50
Bridge	2x4250	Bridge	2x4250	Bridge	2x4250	Bridge	2x4250
50' Ext	2x50	50' Ext	2x50	50' Ext	2x50	50' Ext	2x50
Lane shift	2x130	Lane shift	2x130	Lane shift	2x130	Lane shift	2x130
10,720		10,720		10,720		10,720	
Total 4x10,720 = 42,880 Ft							