


Traffic Control Plan Stage I

Illinois approach

Refer to Standard 701402 for additional signs and devices.

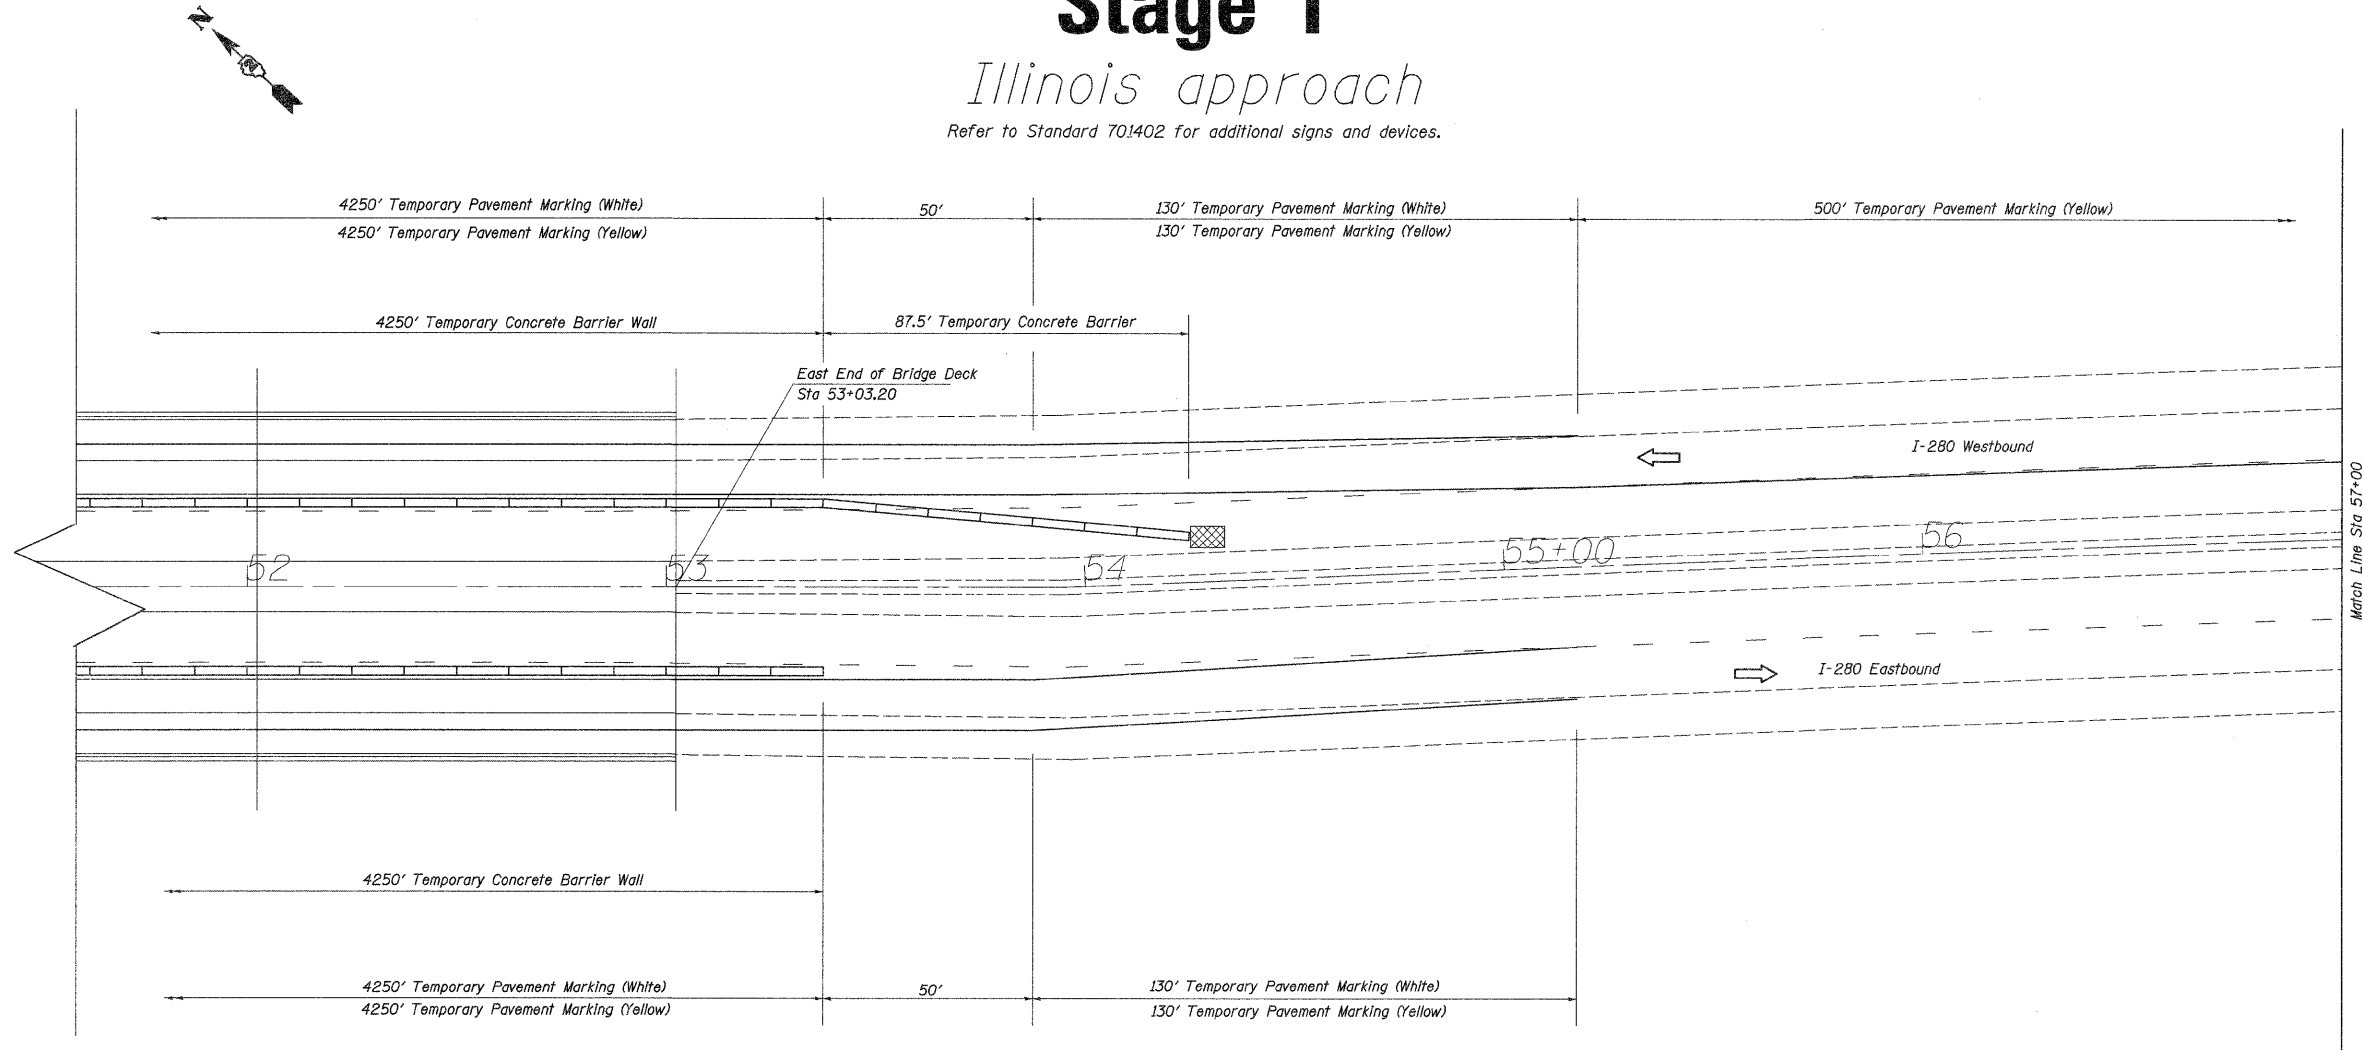

FILE NAME =	USER NAME = linkd	DESIGNED -	REVISED -	STATE OF ILLINOIS DEPARTMENT OF TRANSPORTATION	Traffic Control Plan Structure 081-0106 Stage I Illinois Approach	F.A.I. RTE.	SECTION	COUNTY	TOTAL SHEETS	SHEET NO.
D:\BR\CADD\plans\Rock Island County\081-0106\PLA\trng.dgn		DRAWN -	REVISED -			280	(81-18)M-2	Rock Island	30	8
PLOT SCALE = 22,4984' / in		CHECKED -	REVISED -			CONTRACT NO. 64F22				
PLOT DATE = Thu Oct 13 09:49:26 2011		DATE -	REVISED -			ILLINOIS FED. AID PROJECT				