
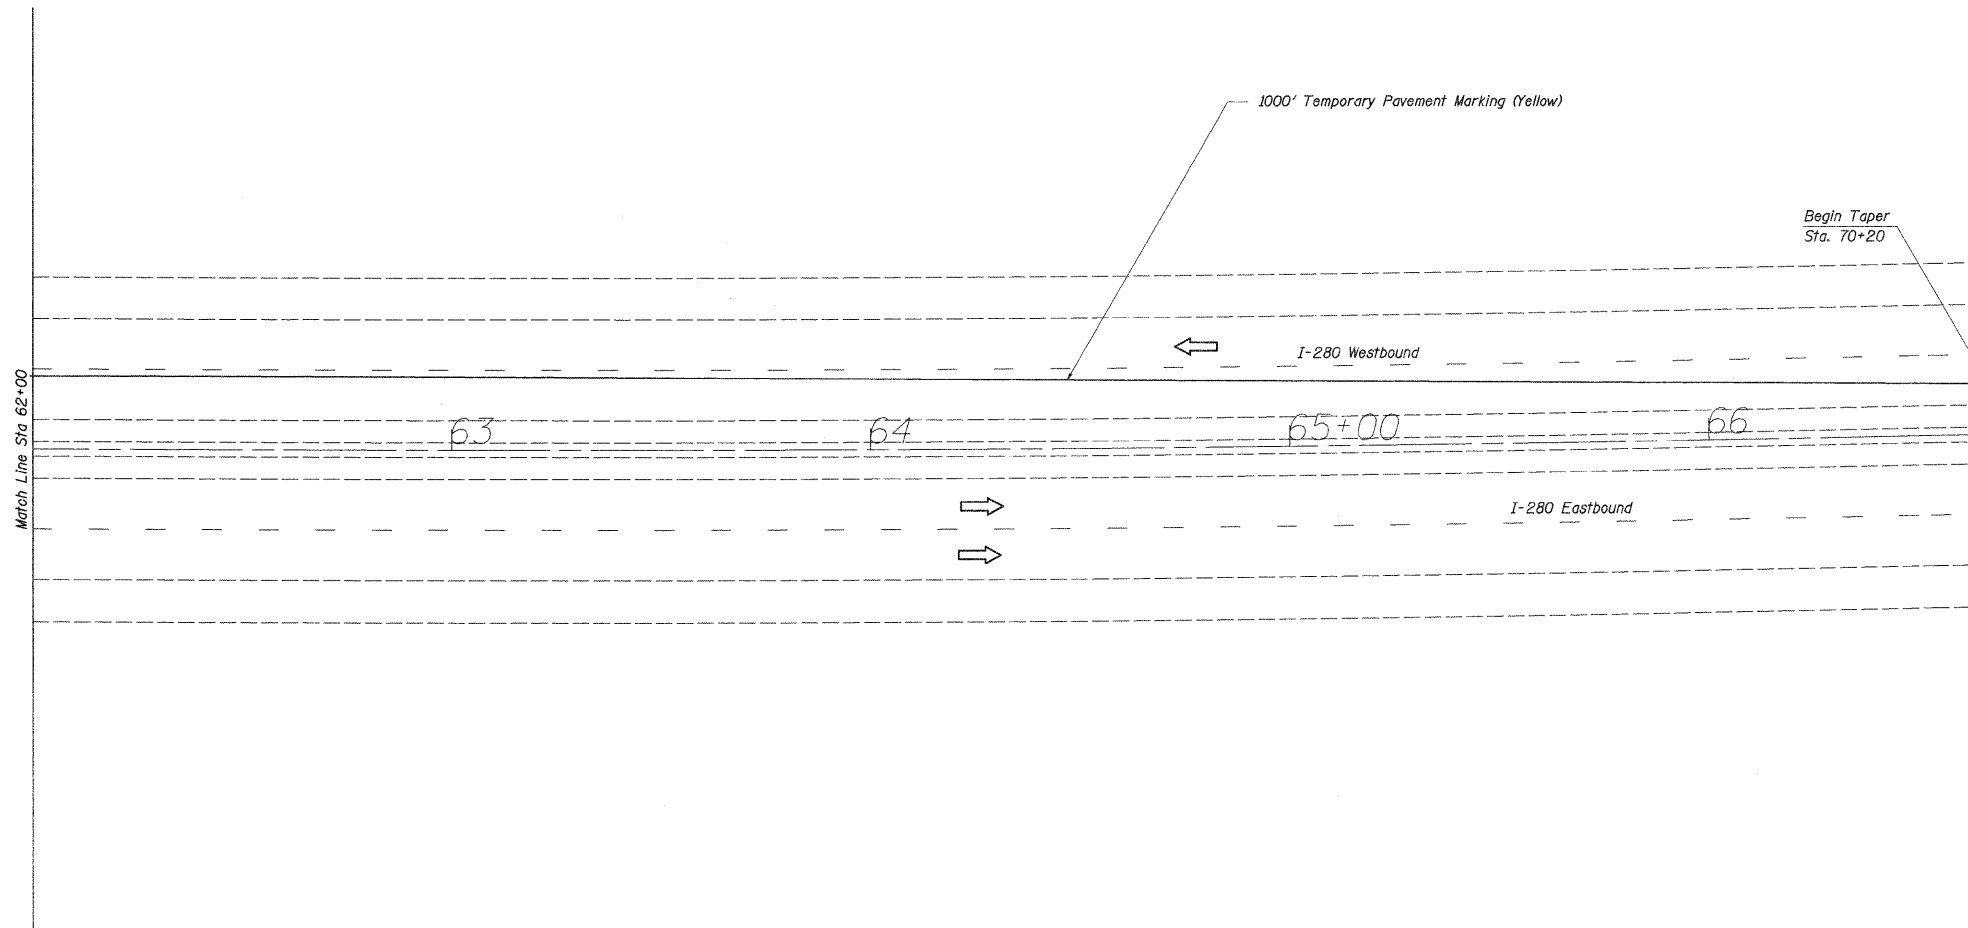


# Traffic Control Plan Stage I

*Illinois approach*  
Refer to Standard 701402 for additional signs and devices.

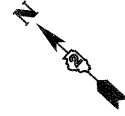

FILE NAME =	USER NAME = jinkdj	DESIGNED -	REVISED -	<b>STATE OF ILLINOIS DEPARTMENT OF TRANSPORTATION</b>	<b>Traffic Control Plan</b>		F.A.I. RTE.	SECTION	COUNTY	TOTAL SHEETS	SHEET NO.	
G:\BVCADD\plans\Rock Island County\081-0106\PLA\eng\dgn		DRAWN -	REVISED -		<b>Structure No. 081-0106 Stage I Illinois Approach</b>		280	(81-1B)M-2	Rock Island	30	10	
	PLOT SCALE = 22.4984' / in.	CHECKED -	REVISED -		SCALE: _____	SHEET NO. _____	OF _____	SHEET IS _____	DATE _____	TO STA. _____	<b>CONTRACT NO. 64F22</b>	
	PLOT DATE = Thu Oct 13 8:44:45 2011	DATE -	REVISED -		ILLINOIS FED. AID PROJECT							