
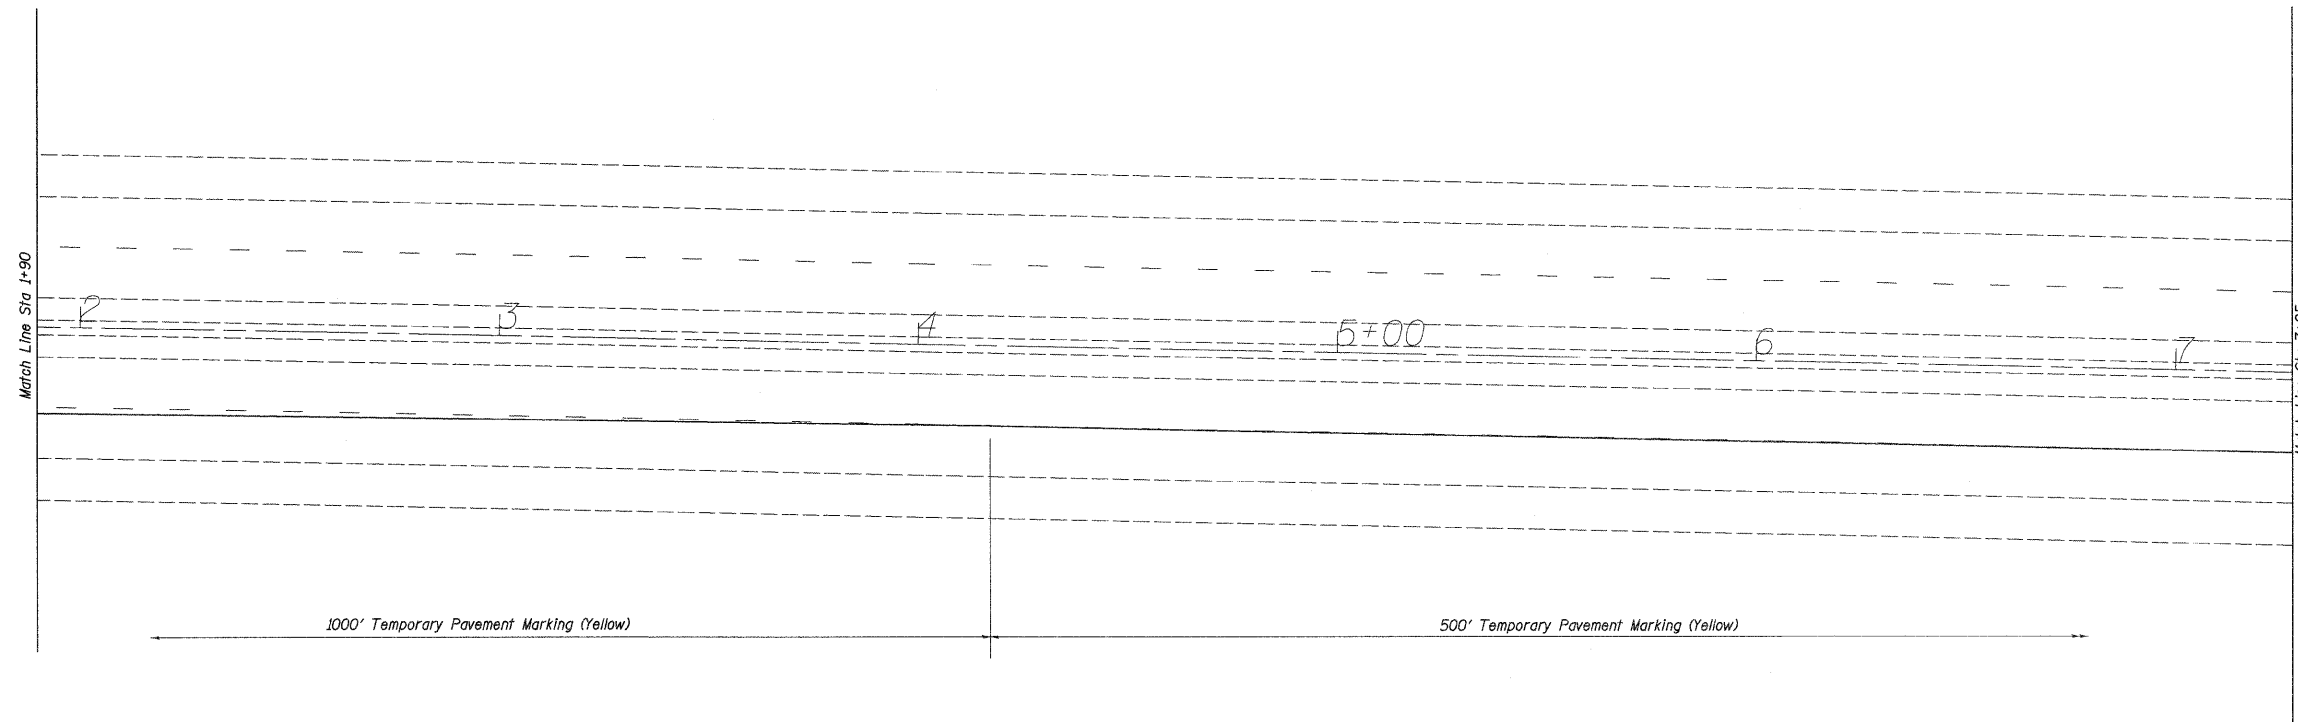


Traffic Control Plan Stage II

Iowa approach

Refer to Standard 701402 for additional signs and devices.

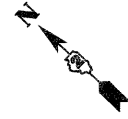

Workzone Pavement Marking Removal

Stage I	Sq Ft
Eastbound	3,575
Westbound	3,575
Stage II	
Eastbound	3,575
Westbound	3,575
Total 14,300 Sq Ft	

FILE NAME =	USER NAME = linkdj	DESIGNED -	REVISED -	STATE OF ILLINOIS DEPARTMENT OF TRANSPORTATION	Traffic Control Plan Structure No. 081-0106 Stage II Iowa Approach	F.A.J. RTE.	SECTION	COUNTY	TOTAL SHEETS	SHEET NO.	
D:\BR\CADD plans\Rock Island County\081-0106\PLAN\ang-dgn		DRAWN -	REVISED -			280	(81-18)M-2	Rock Island	30	12	
PLOT SCALE = 22.4984" / in.		CHECKED -	REVISED -			CONTRACT NO. 64F22					
PLOT DATE = Thu Oct 13 09:50:02 2011		DATE -	REVISED -			ILLINOIS FED. AID PROJECT					