


Traffic Control Plan Stage II

Illinois approach

Refer to Standard 701402 for additional signs and devices.

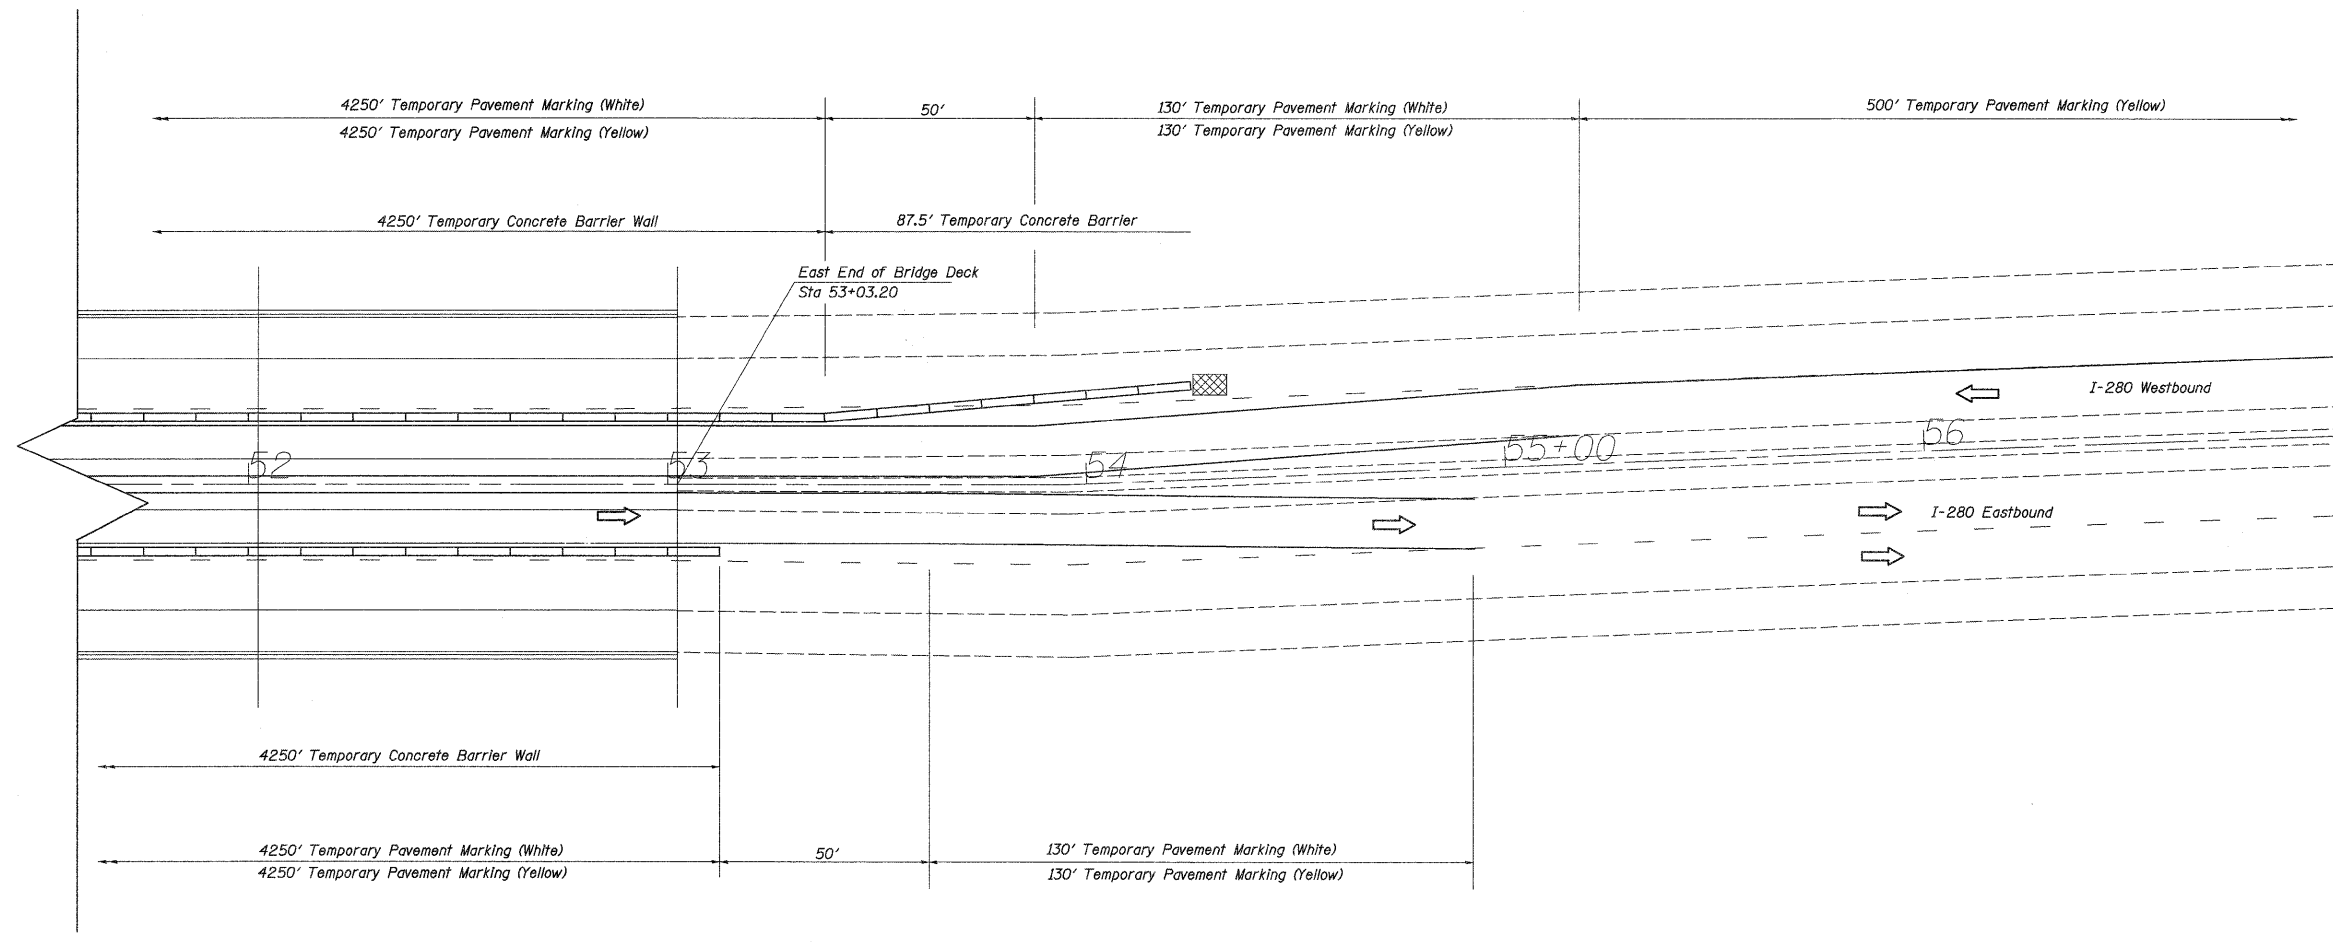

| | | | | | | | | | | |
|--|--------------------|------------|-----------|---|---|---------------------------|------------|-------------|-----------------|--------------|
| FILE NAME = | USER NAME = linkdj | DESIGNED - | REVISED - | STATE OF ILLINOIS DEPARTMENT OF TRANSPORTATION | Traffic Control Plan Structure No. 081-0106 Stage II Illinois Approach | F.A.I. RTE. | SECTION | COUNTY | TOTAL SHEETS | SHEET NO. |
| D:\BR\CADD\plans\Rock Island County\081-0106\PLA\eng.dgn | | DRAWN - | REVISED - | | | 280 | (81-18)M-2 | Rock Island | 30 | 14 |
| PLOT SCALE = 22.4'@84' / in. | | CHECKED - | REVISED - | | | CONTRACT NO. 64F22 | | | | |
| PLOT DATE = Thu Oct 13 09:58:19 2011 | | DATE - | REVISED - | | | ILLINOIS FED. AID PROJECT | | | | |